


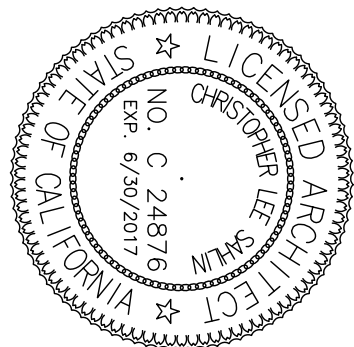

PROJECT Cultivation Center
15th Avenue East of Little Morongo
Desert Hot Springs, California
D-9 Farms

FOR

Revisions

Date

SHEET TITLE

Site
Lighting
Plan


DRAWN BY CLS

DATE 12-19-16


JOB NO. 16-108

SHEET NO. ©

SD-1.3

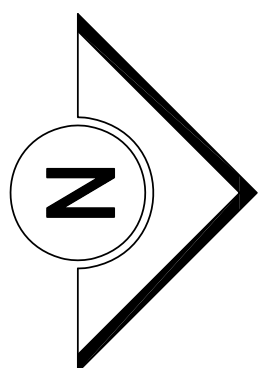

SCALE: 1/16" = 1'-0"

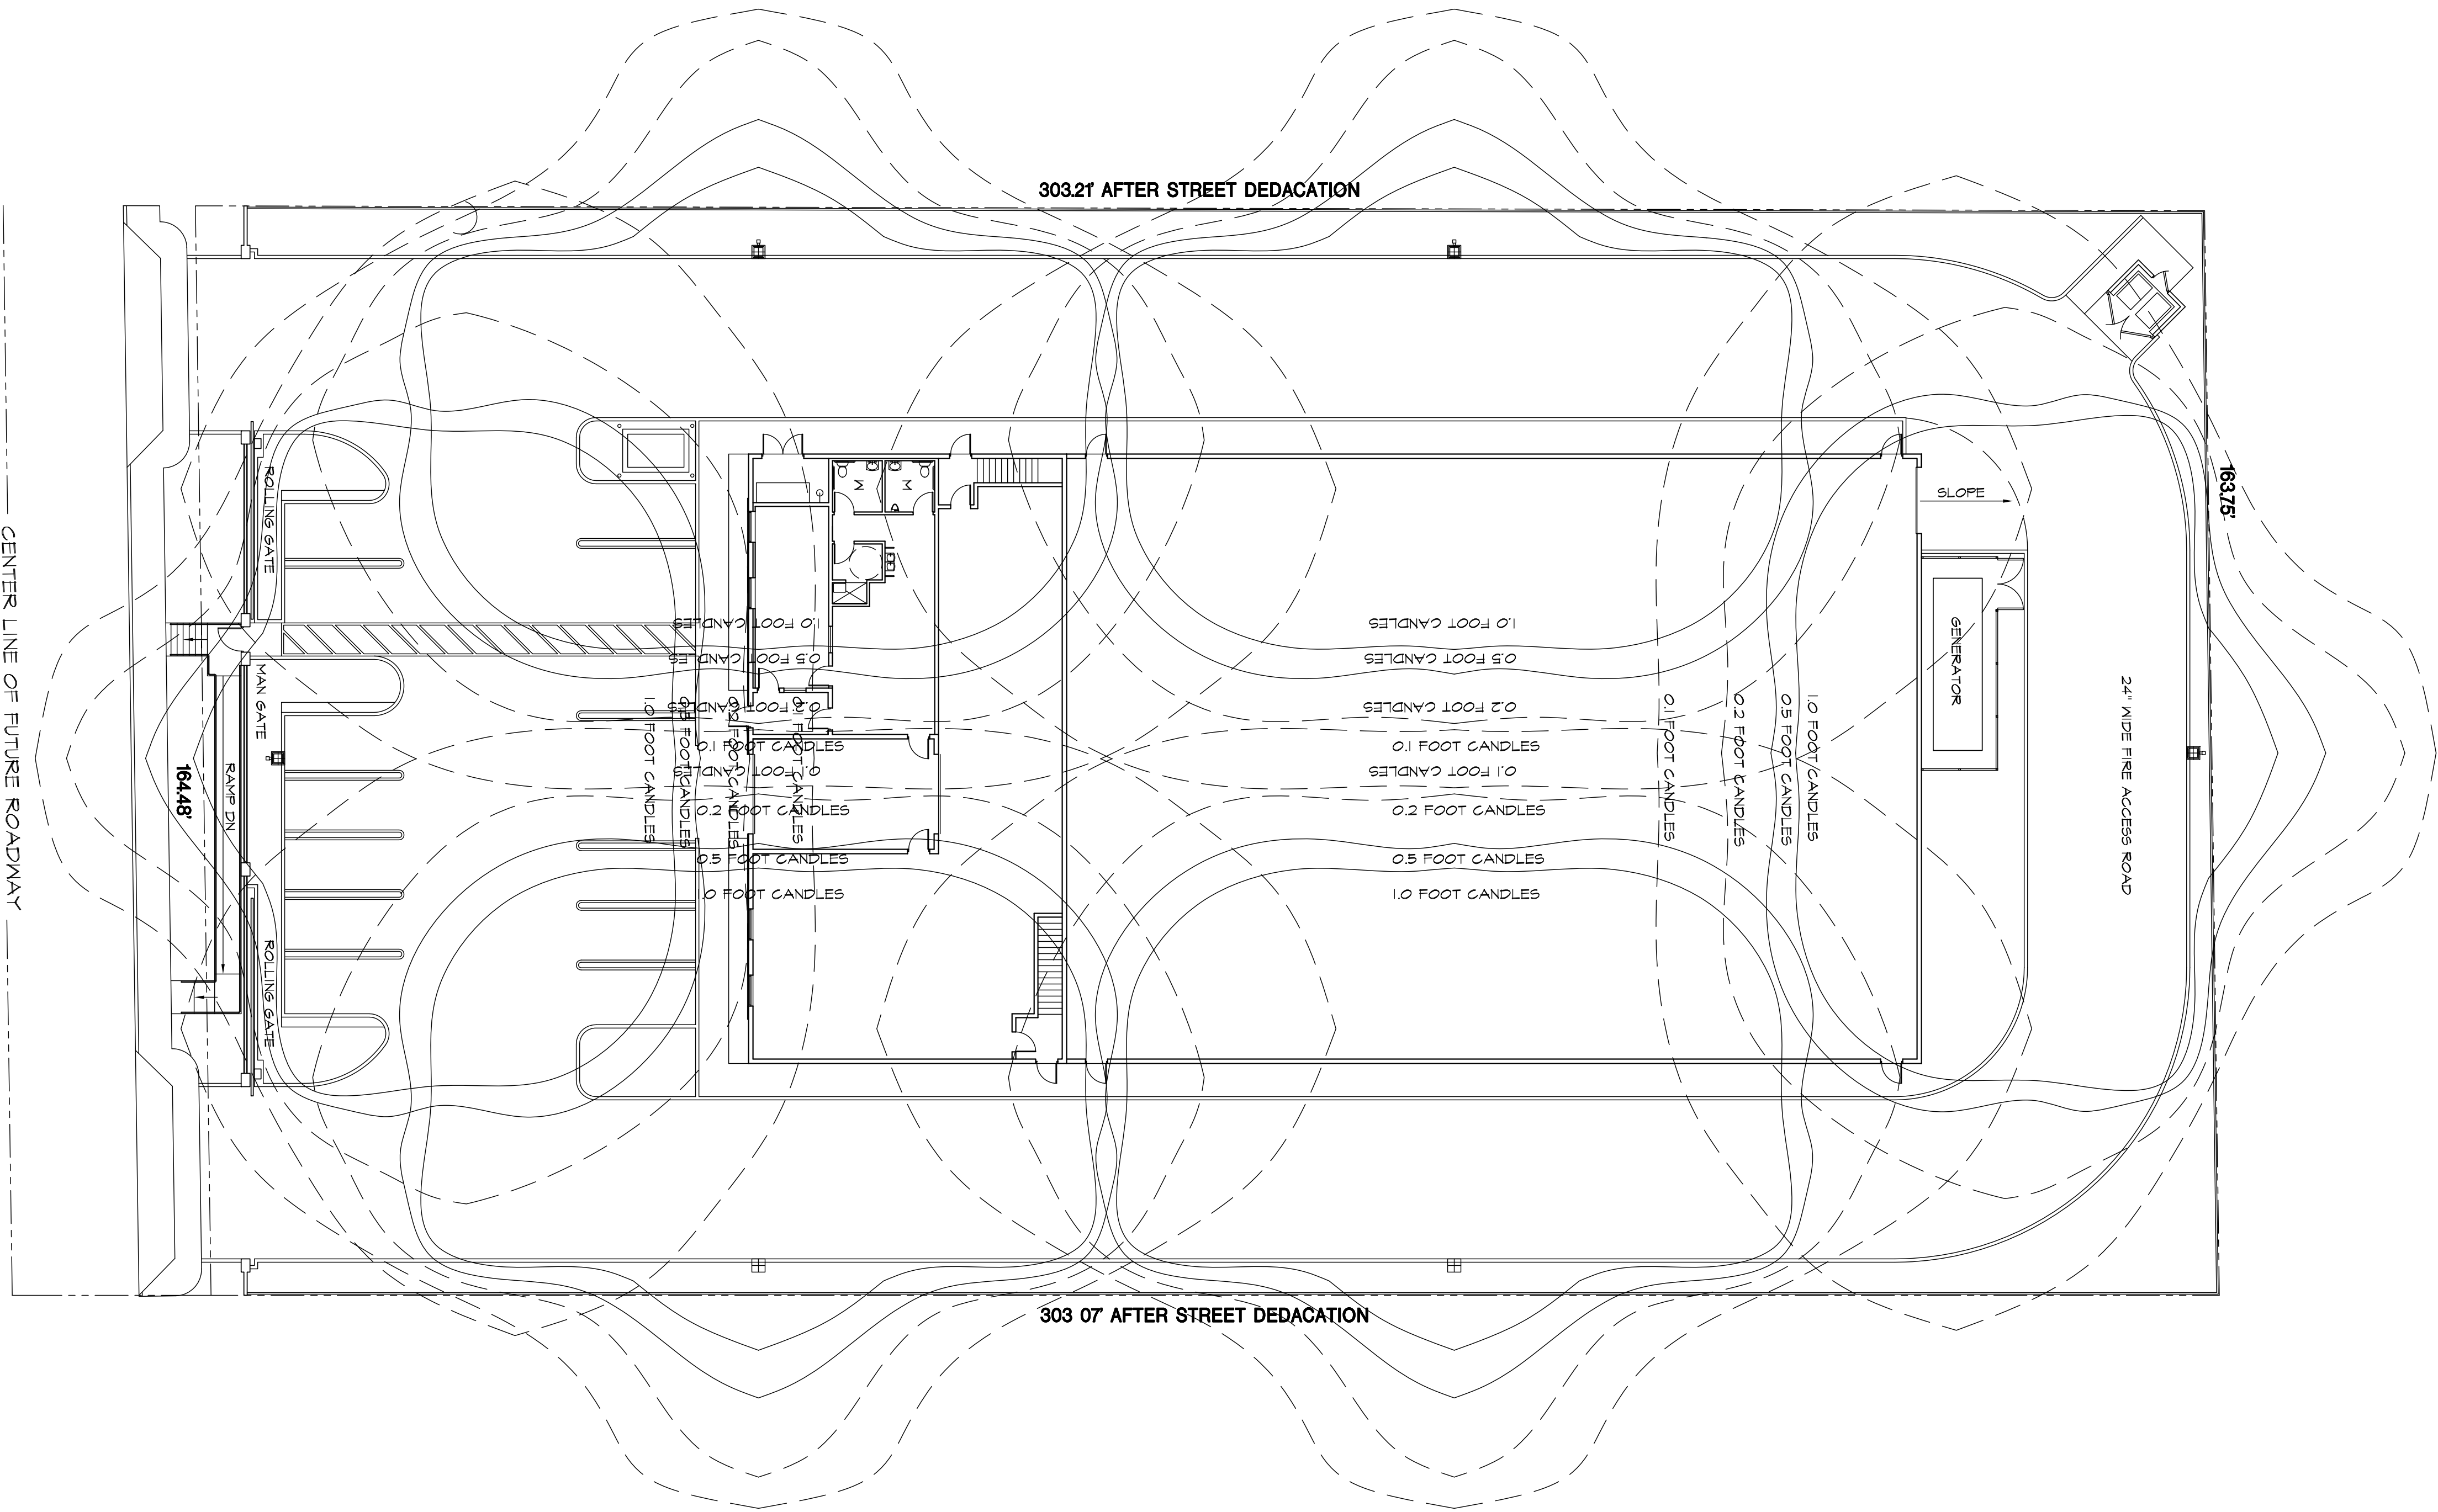

CENTER LINE OF FUTURE ROADWAY