


SCHEPP'S
INVESTMENT
ONE
LITTLE MORONGO AND SAN GORGONIO LANE
DESERT HOT SPRINGS, CALIFORNIA 92240

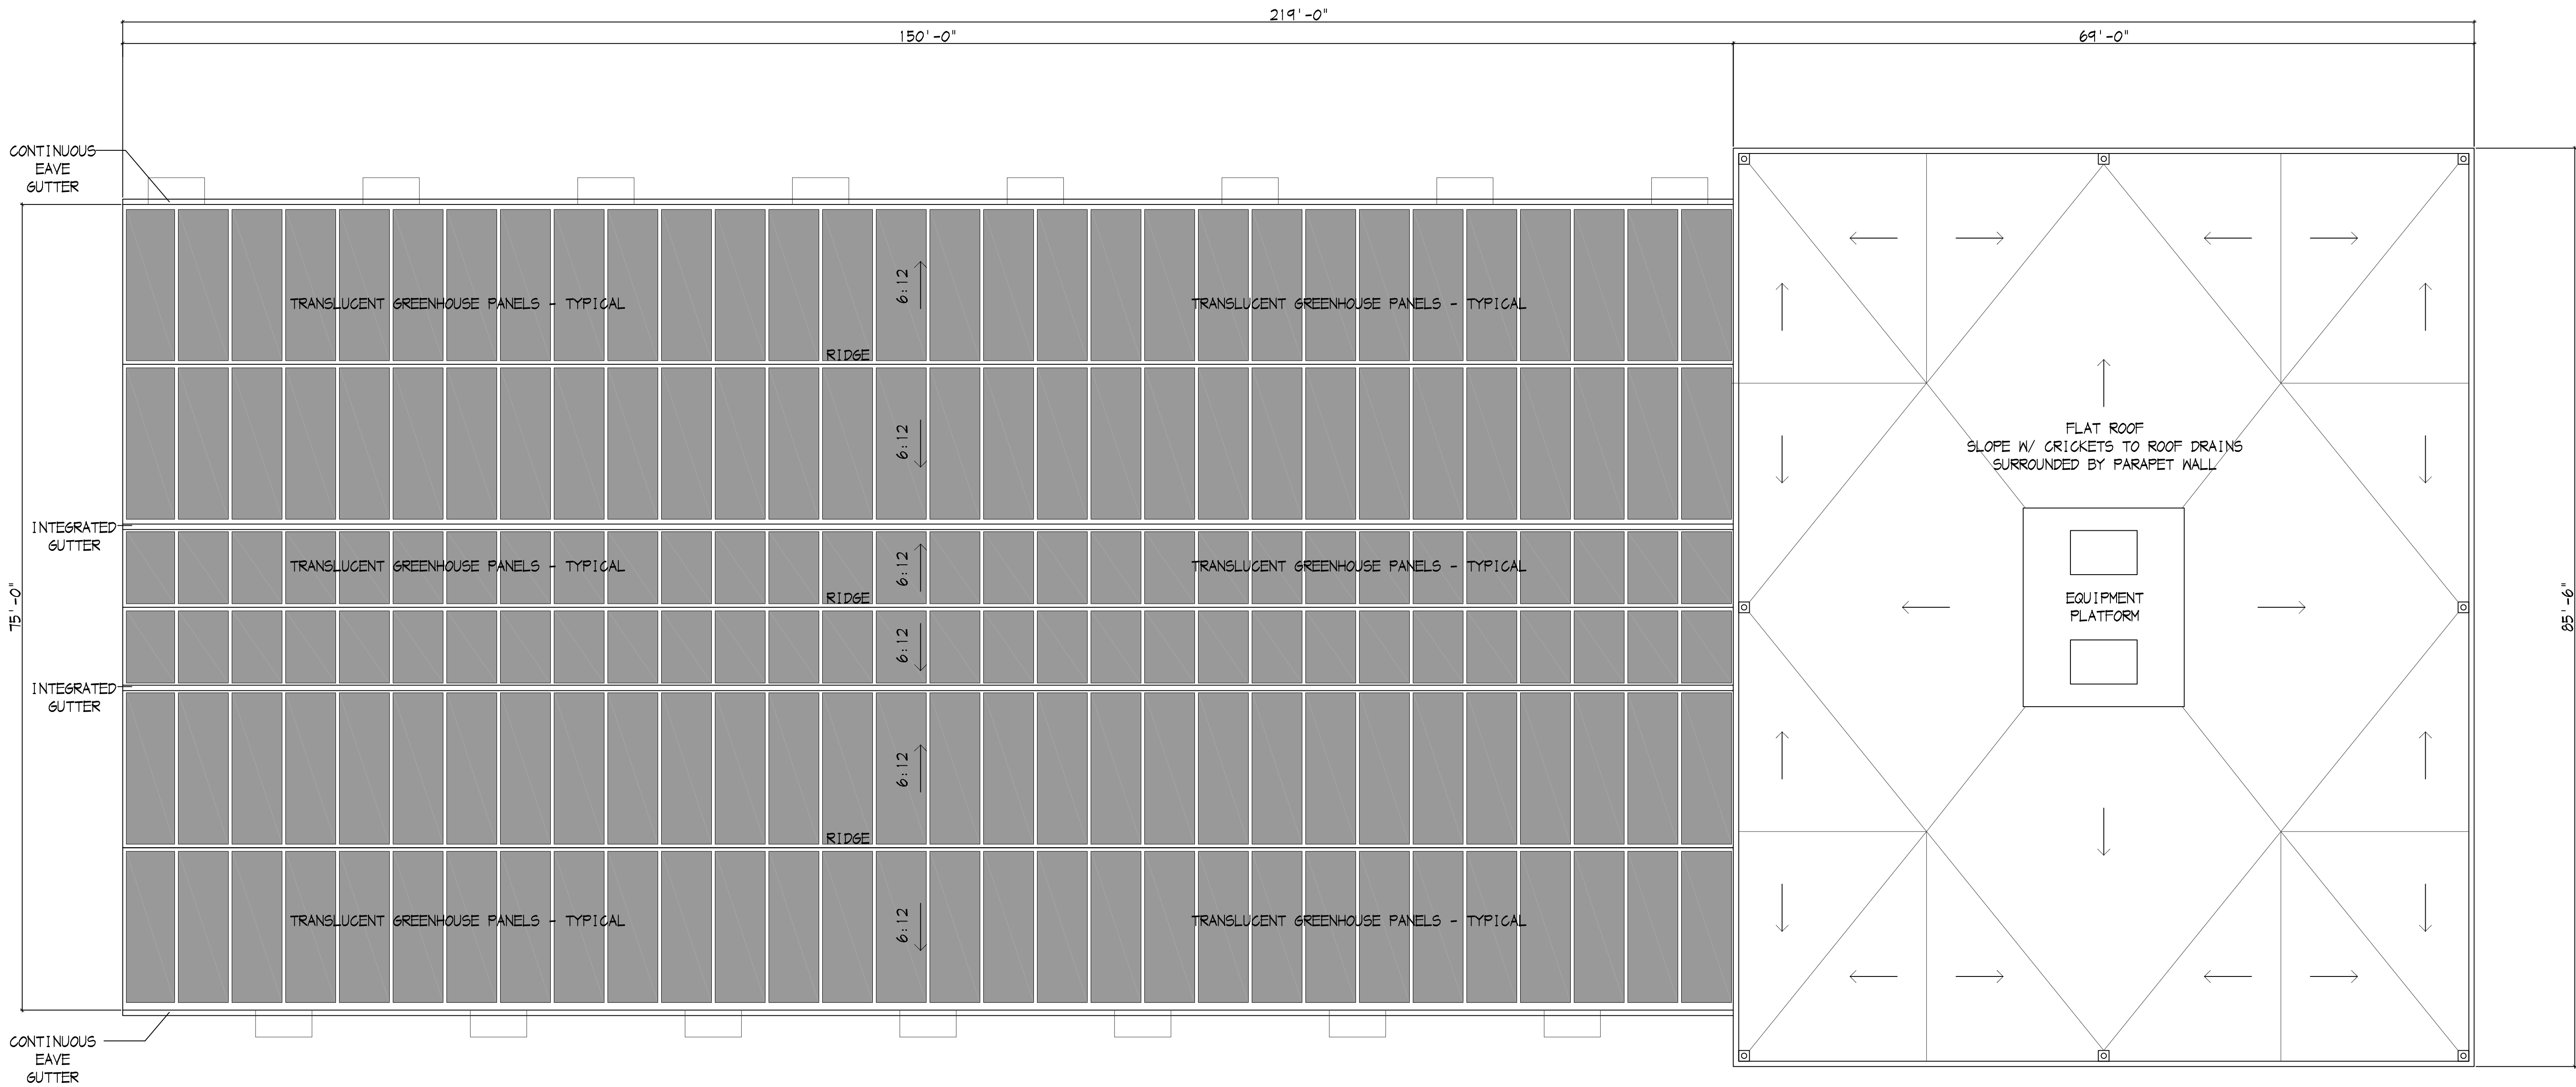

1 TYPICAL ROOF PLAN
1/8"=1'-0"