


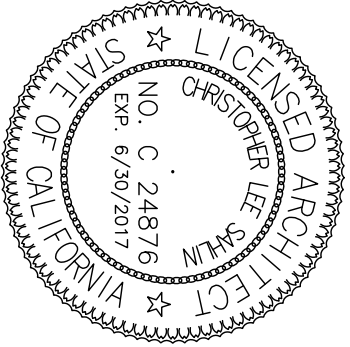

PROJECT Desert Highlanders
South Side of Palomar Lane
Desert Hot Springs, California
Desert Highlanders L.L.C.

FOR


Revisions	Date

SHEET TITLE

Site
Lighting
Plan

DRAWN BY	CLS
DATE	5-26-17
JOB NO.	17-101
SHEET NO.	©

SD-1.3

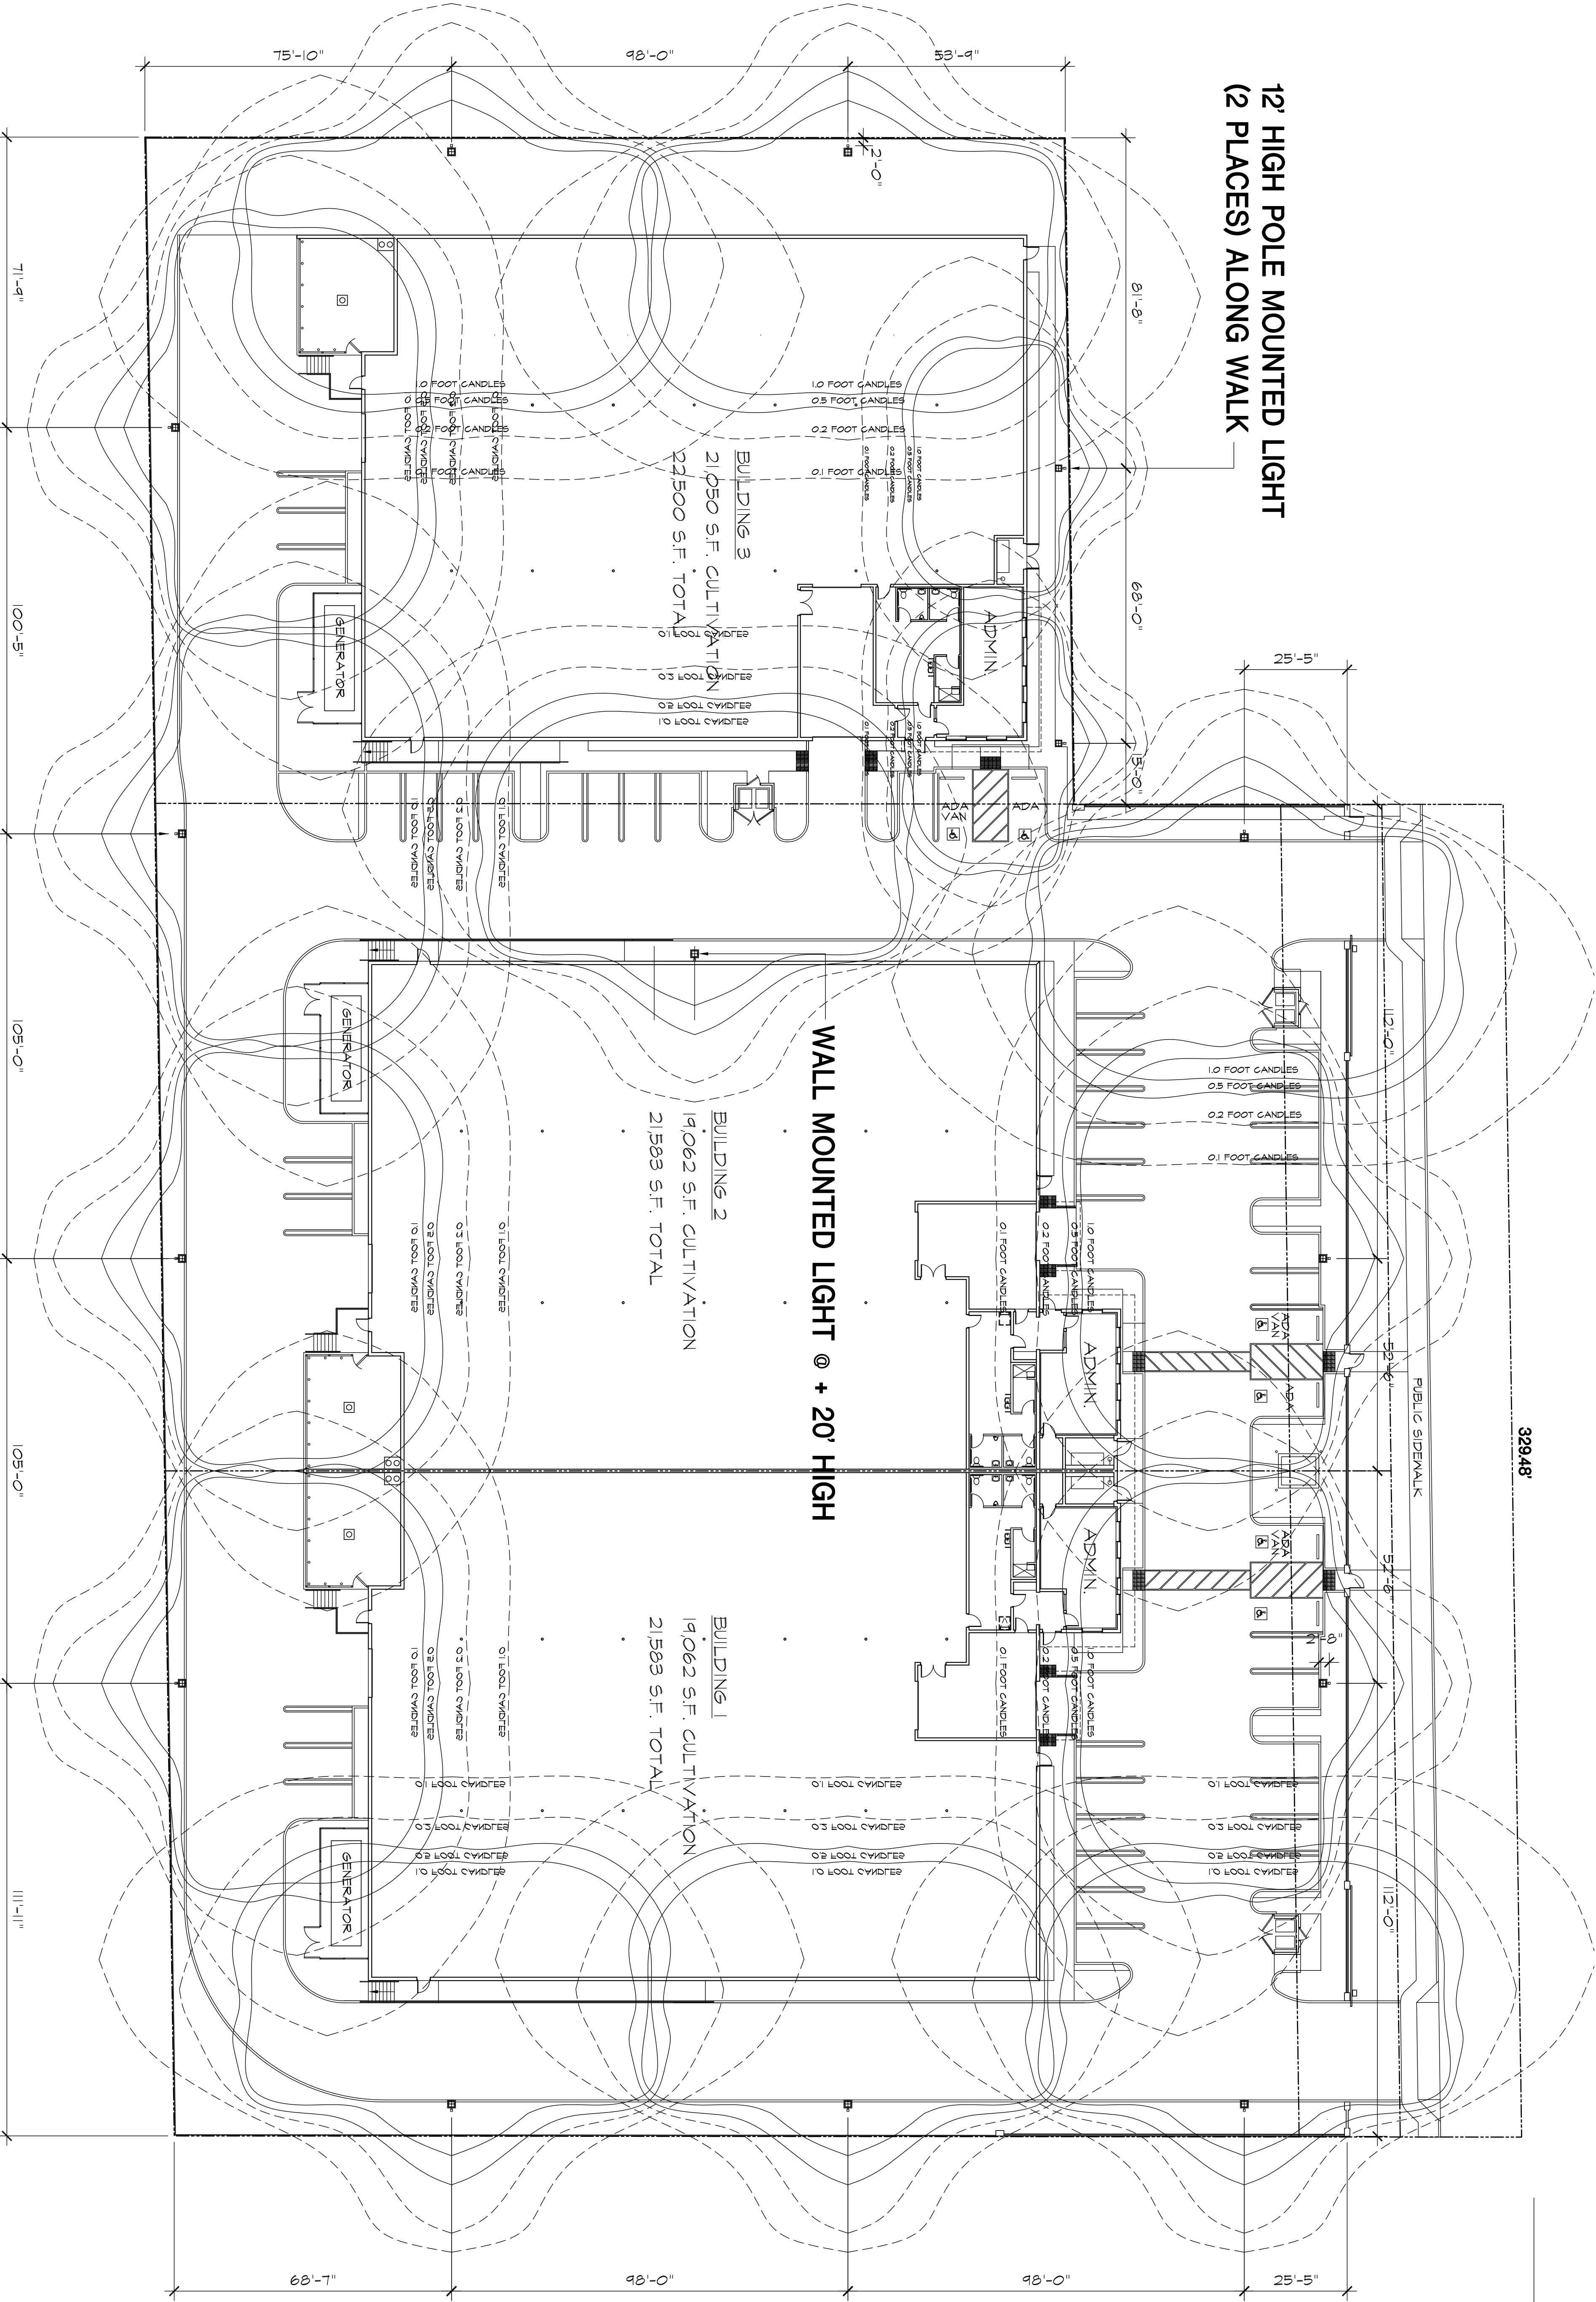

12' HIGH POLE MOUNTED LIGHT
(2 PLACES) ALONG WALK

WALL MOUNTED LIGHT @ + 20' HIGH

20' HIGH POLE MOUNTED LIGHT
(12 PLACES) ALONG PROPERTY LINES

PARKING LIGHT AND POLE BY LITHONIA LIGHTING
MODEL CSX2 LED 120C 1000 SOK TFTM NYOL HS
SINGLE LAMP/ NO TILT, 416 WATTS
DARK BRONZE FINISH
PHOTOMETRIC DIAGRAMS PER MFR VISUAL TEMPLATE TOOLS
20' HIGH AT NORTH, EAST AND WEST PROPERTY LINES
12' HIGH AT NORTH PROPERTY LINE ALONG WALK