


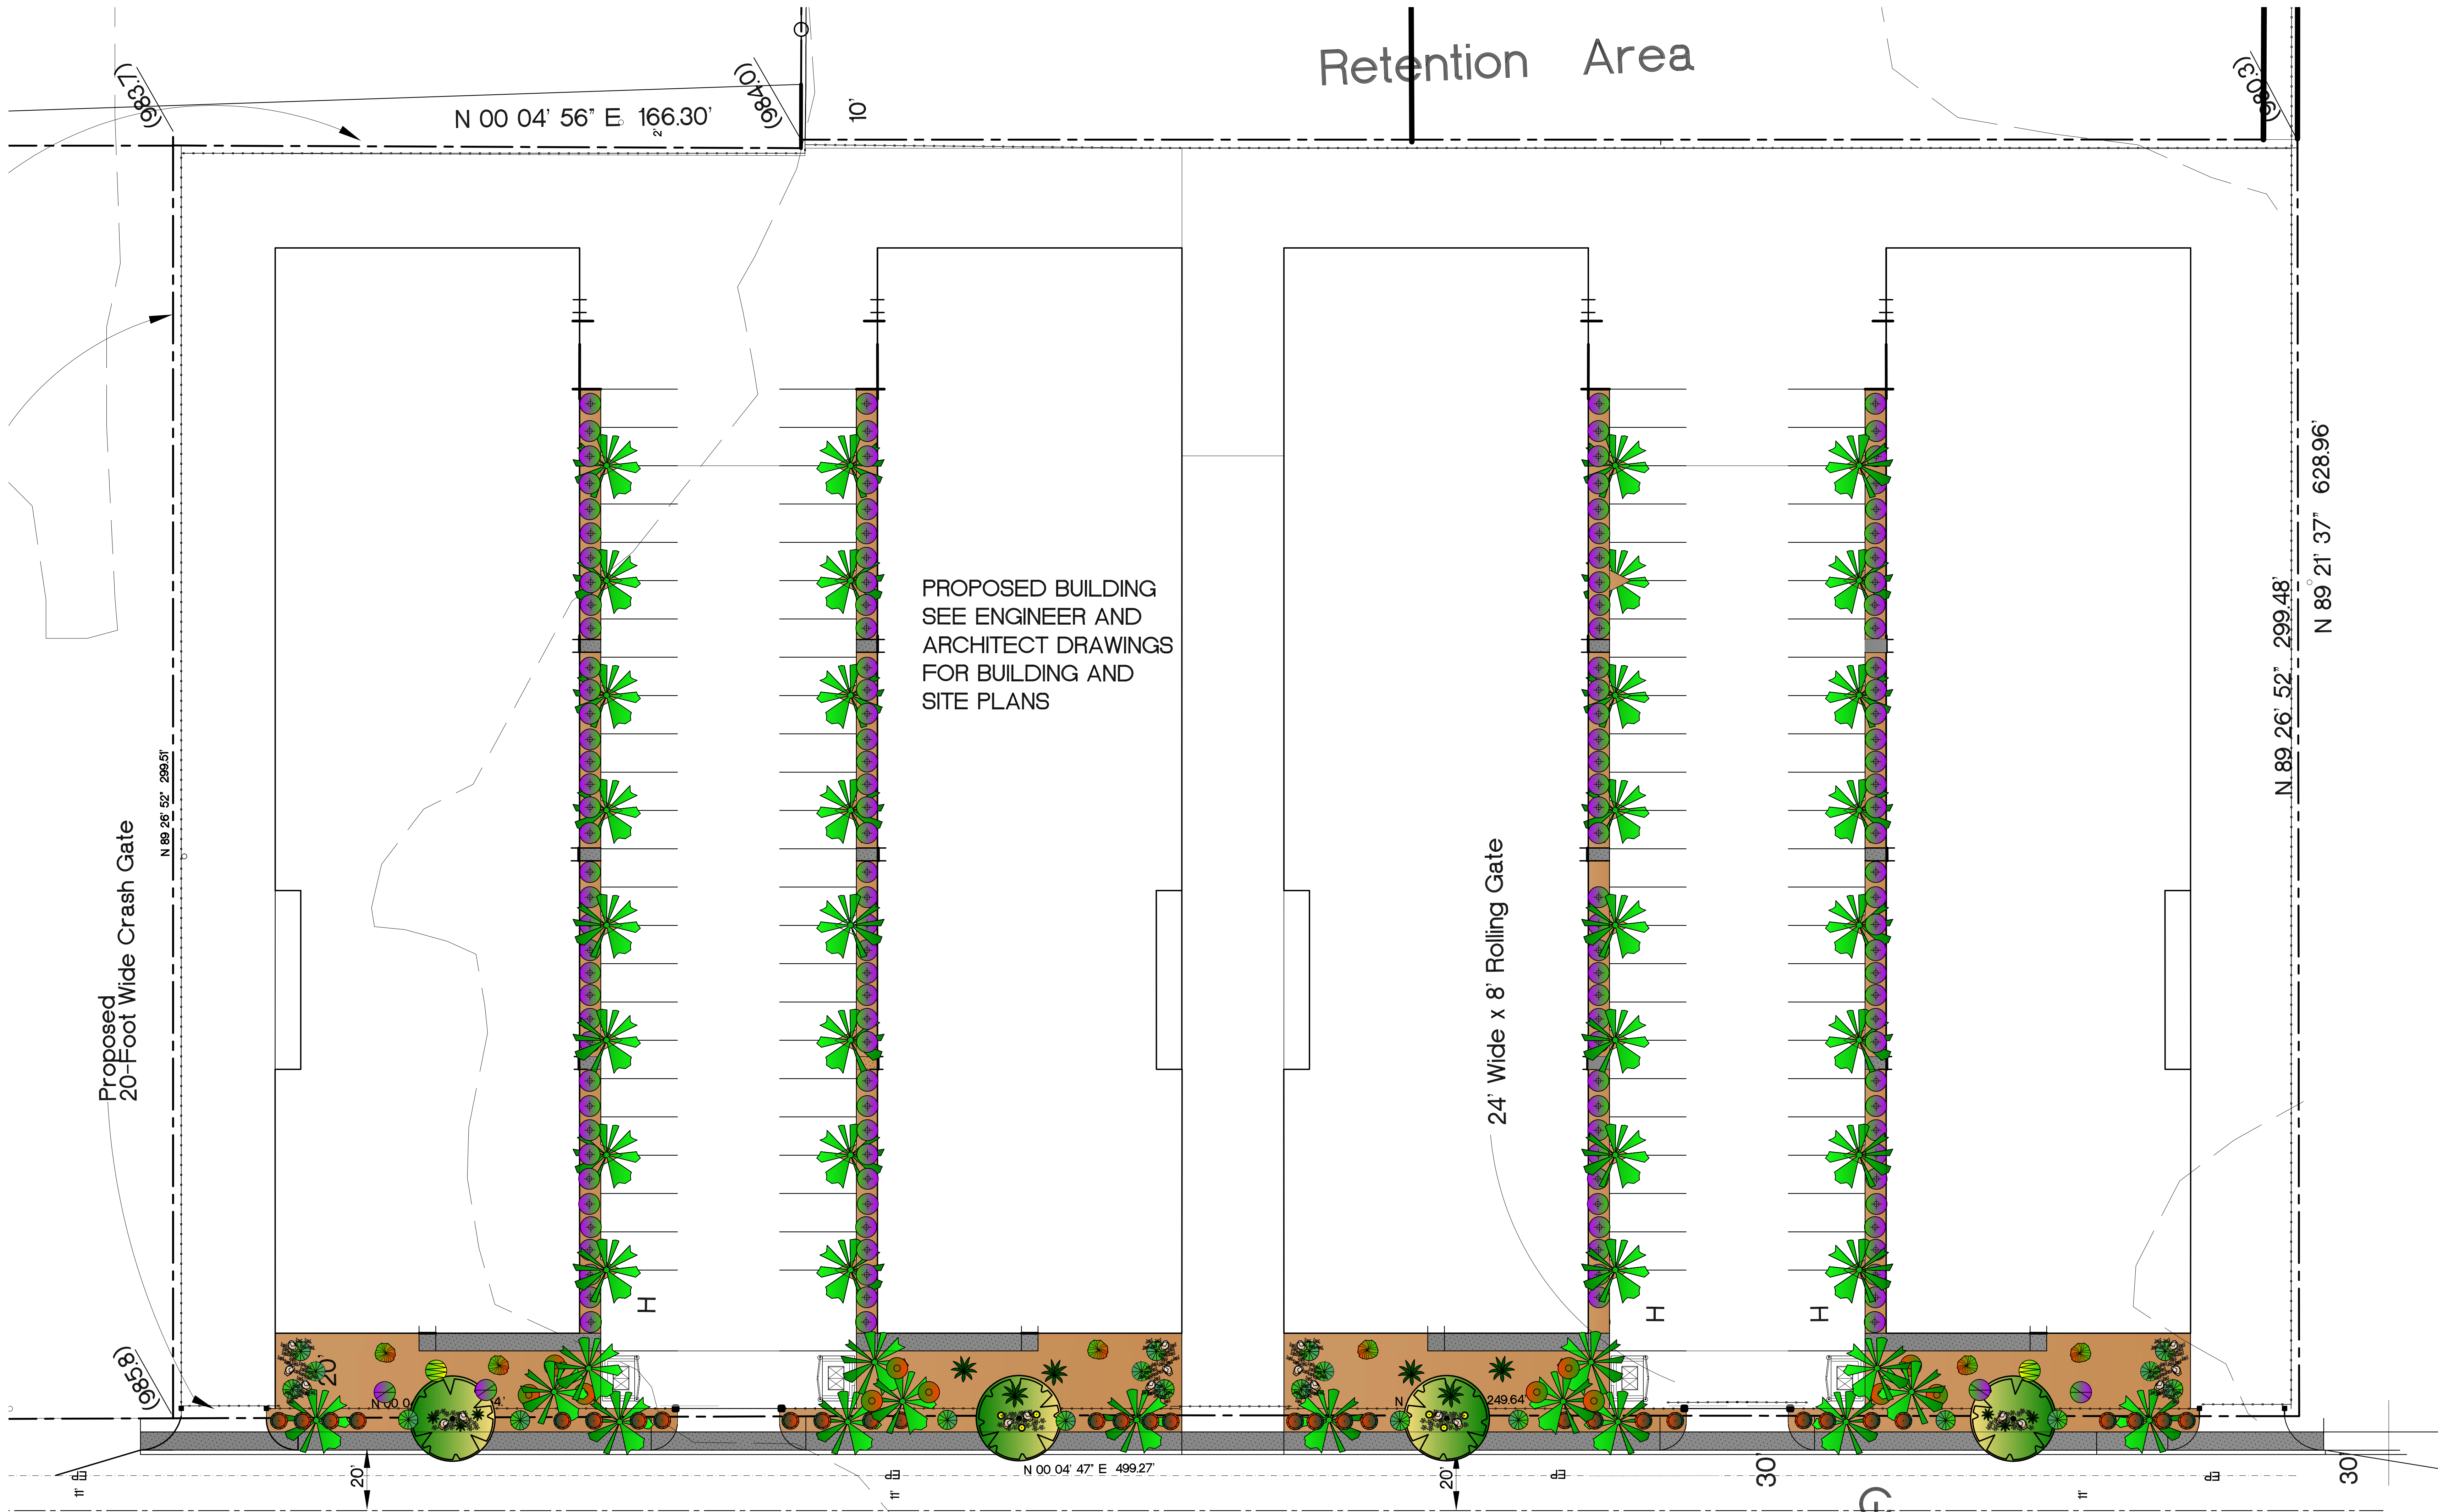

PLANTING PALETTE					WATER USAGE FACTOR	EMITTER SIZE
TREES/PALMS						
KEY	BOTANICAL NAME	COMMON NAME	SIZE	QUANTITY		
A.S.	ACACIA STENOCERPHALLA	SHRETTING ACACIA	2" DIA.	4	L	BUBBLER SEE PLAN
W.R.	WASHINGTONIA ROBURATA	MEXICAN FAN PALM/BROWIN TRUNK	40 (10' x 10' x 10')	48	L	BUBBLER SEE PLAN

SHRUBS/SUCCULENTS									
C.V.	CAULSTROTHIA VIMINALIS TUTTLE LOVIN	OWENS ROTTLE BRUSH	5 GAL.	24	L	XB-5-PC-1032			
R.E.Q.	RUSSULA FOURCROTHII	CORAL FOUNTAIN	5 GAL.	14	M	XB-10-PC-1032			
L.N.	LANTANA SP. NEW GOLD	NEW GOLD LANTANA	5 GAL.	6	M	XB-10-PC-1032			
L.N.	LANTANA MONTENEGROENSIS	PURPLE TRAILING LANTANA	5 GAL.	4	M	XB-10-PC-1032			
E.G.	EDONOCACTUS GRUSONII	GOLDEN BARREL CACTUS	12" DIA.	6	L	XB-5-PC-1032			
D.W.	DASYLIRION WHEELERII	DESERT SPOON	5 GAL.	18	L	XB-5-PC-1032			
C.P.	CAESALPINIA PULCHERRIMA	RED BIRD OF PARADISE	5 GAL.	6	L	XB-5-PC-1032			
A.P.	AGAVE PARVIFLORA	PARRY'S AGAVE	5 GAL.	6	L	XB-5-PC-1032			
L.F.	LEUCOPHYLLUM FRUTESCENS	TEXAS RANGER	5 GAL.	180	L	XB-10-PC-1032			
F.S.	FOLIOLELLA SPLENDENS	COOTILLO	7 CANES MIN.	6	L	XB-10-PC-1032			
A.A.	AGAVE AMERICANA	CENTURY PLANT	5 GAL.	6	L	XB-10-PC-1032			

INORGANIC MATERIALS									
	DECOMPOSED GRANITE								
	DESERT GOLD								
	BOLDERS								
	APPROXIMATE SIZES 2" TO 7"								
	BOLDERS								
	APPROXIMATE SIZES 1" TO 4"								
	BOLDERS								
	HOORY CREEK								
	BROKEN ROCK TO MATCH BOLDERS								

SYMBOLS
PALM/TREES

W.R. A.S.

SHRUBS

A.A. F.O. L.N. L.M. R.E.Q. C.V. E.G. D.W. C.P. L.F. A.P.

SCALE 1/16" = 1'-0"

December 7, 2016

NOTE
NOTICE TO THE PRINT SHOP AND BUILDER: IF YOU RECEIVE THIS DOCUMENT IN A DIGITAL FORMAT (EXAMPLE: PDF, JPG, DWG), PLEASE VERIFY THAT THE PRINTED PAPER COPY SIZE MATCHES THE SIZE OF THE ORIGINAL DOCUMENT. REDUCING OR ENLARGING THE DRAWING WILL RESULT IN CHANGES TO THE SCALE SPECIFIED ON THE PLAN. IF CHANGES IN PAPER SIZE ARE NEEDED, THE GRAPHIC SCALE ALONE SHOULD BE USED TO DETERMINE MEASUREMENTS.

REVISIONS
NO. DATE BY

Luis Sandoval & Associates Inc.
Landscape Architecture
45-175 Panorama Drive, Suite C
Palm Desert, CA 92260
T (760) 776 6677 F (760) 776 6679
Luisan@hoffland.com

CABOT BUILDING PARTNERS
CABOT ROAD
APN 665-030-025 665-030-038
DESERT HOT SPRINGS, CA

PRELIMINARY PLANTING
PLAN

REGISTERED LANDSCAPE ARCHITECT
Luis Sandoval
State of California
No. 10000
Exp. 12/31/2018

JOB NO.
DRAWN: L.S.
CHECKED:
SCALE:
DATE: 03/14/2015
SHEET#
P-1
OF SHEETS