
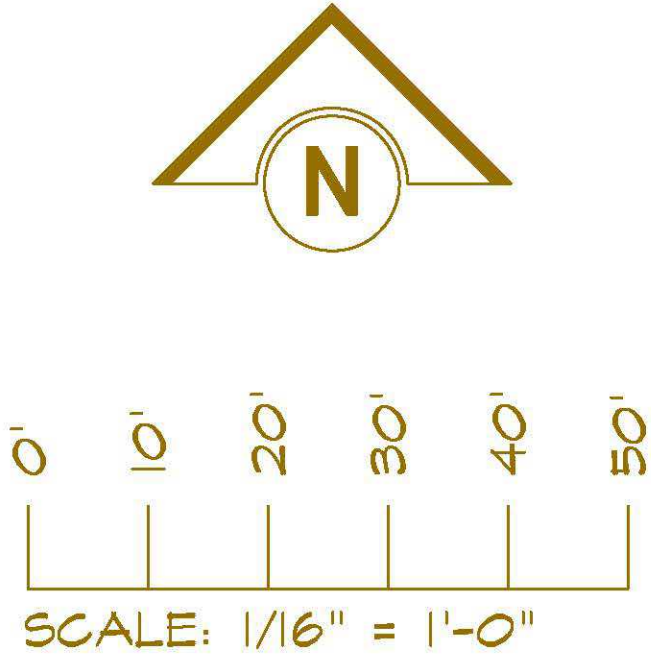


PLANTING LEGEND

SYMBOL	COMMON NAME	BOTANICAL NAME	SIZE	QTY
TREES				
	BAJA PALO VERDE	CERCIDIUM FLORIDUM PENINSULARIS 20' DRIP LINE AT 15 YEARS MULTI TRUNK - YELLOW SPRING FLOWERS	24" BOX	4
	WILLOW ACACIE	ACACIA SALICINA	20'-40' HIGH	7
SHRUB				
	DESERT LANTANA	LANTANA HORRIDA GOLD FLOWER	5 GAL	5
	RED BIRD OF PRADISE	CAESALPINIA PULCHERRIMA RED FLOWER	5 GAL	1
	PURPLE BOUGAINVILLEA	BOUGAINVILLEA SPECTABILIS RED FLOWER	5 GAL	4
	TEXAS RANGER	LEUCOPHILLUM FRUTESCENS PURPLE FLOWERS	5 GAL	7
	OCAHUI AGAVE	AGAVE OCAHUI	5 GAL	19
GROUND COVER				
	CHIHUAHUA PRIMROSE	OENOTHER STUBBEI YELLOW FLOWER	5 GAL	69
	SCARLET BETONY	STACHYS COCCINEA RED FLOWER	5 GAL	4
INERT MATERIALS				
C.R.	3/4" CRUSHED ROCK BY TRI STSTE MATERIALS PLACE AROUND ALL PLANTS FOR FULL EARTH COVERAGE			

PARKING LOT SHADING TABULATION

9 SPACES PROVIDED
5 SHADED = 55%

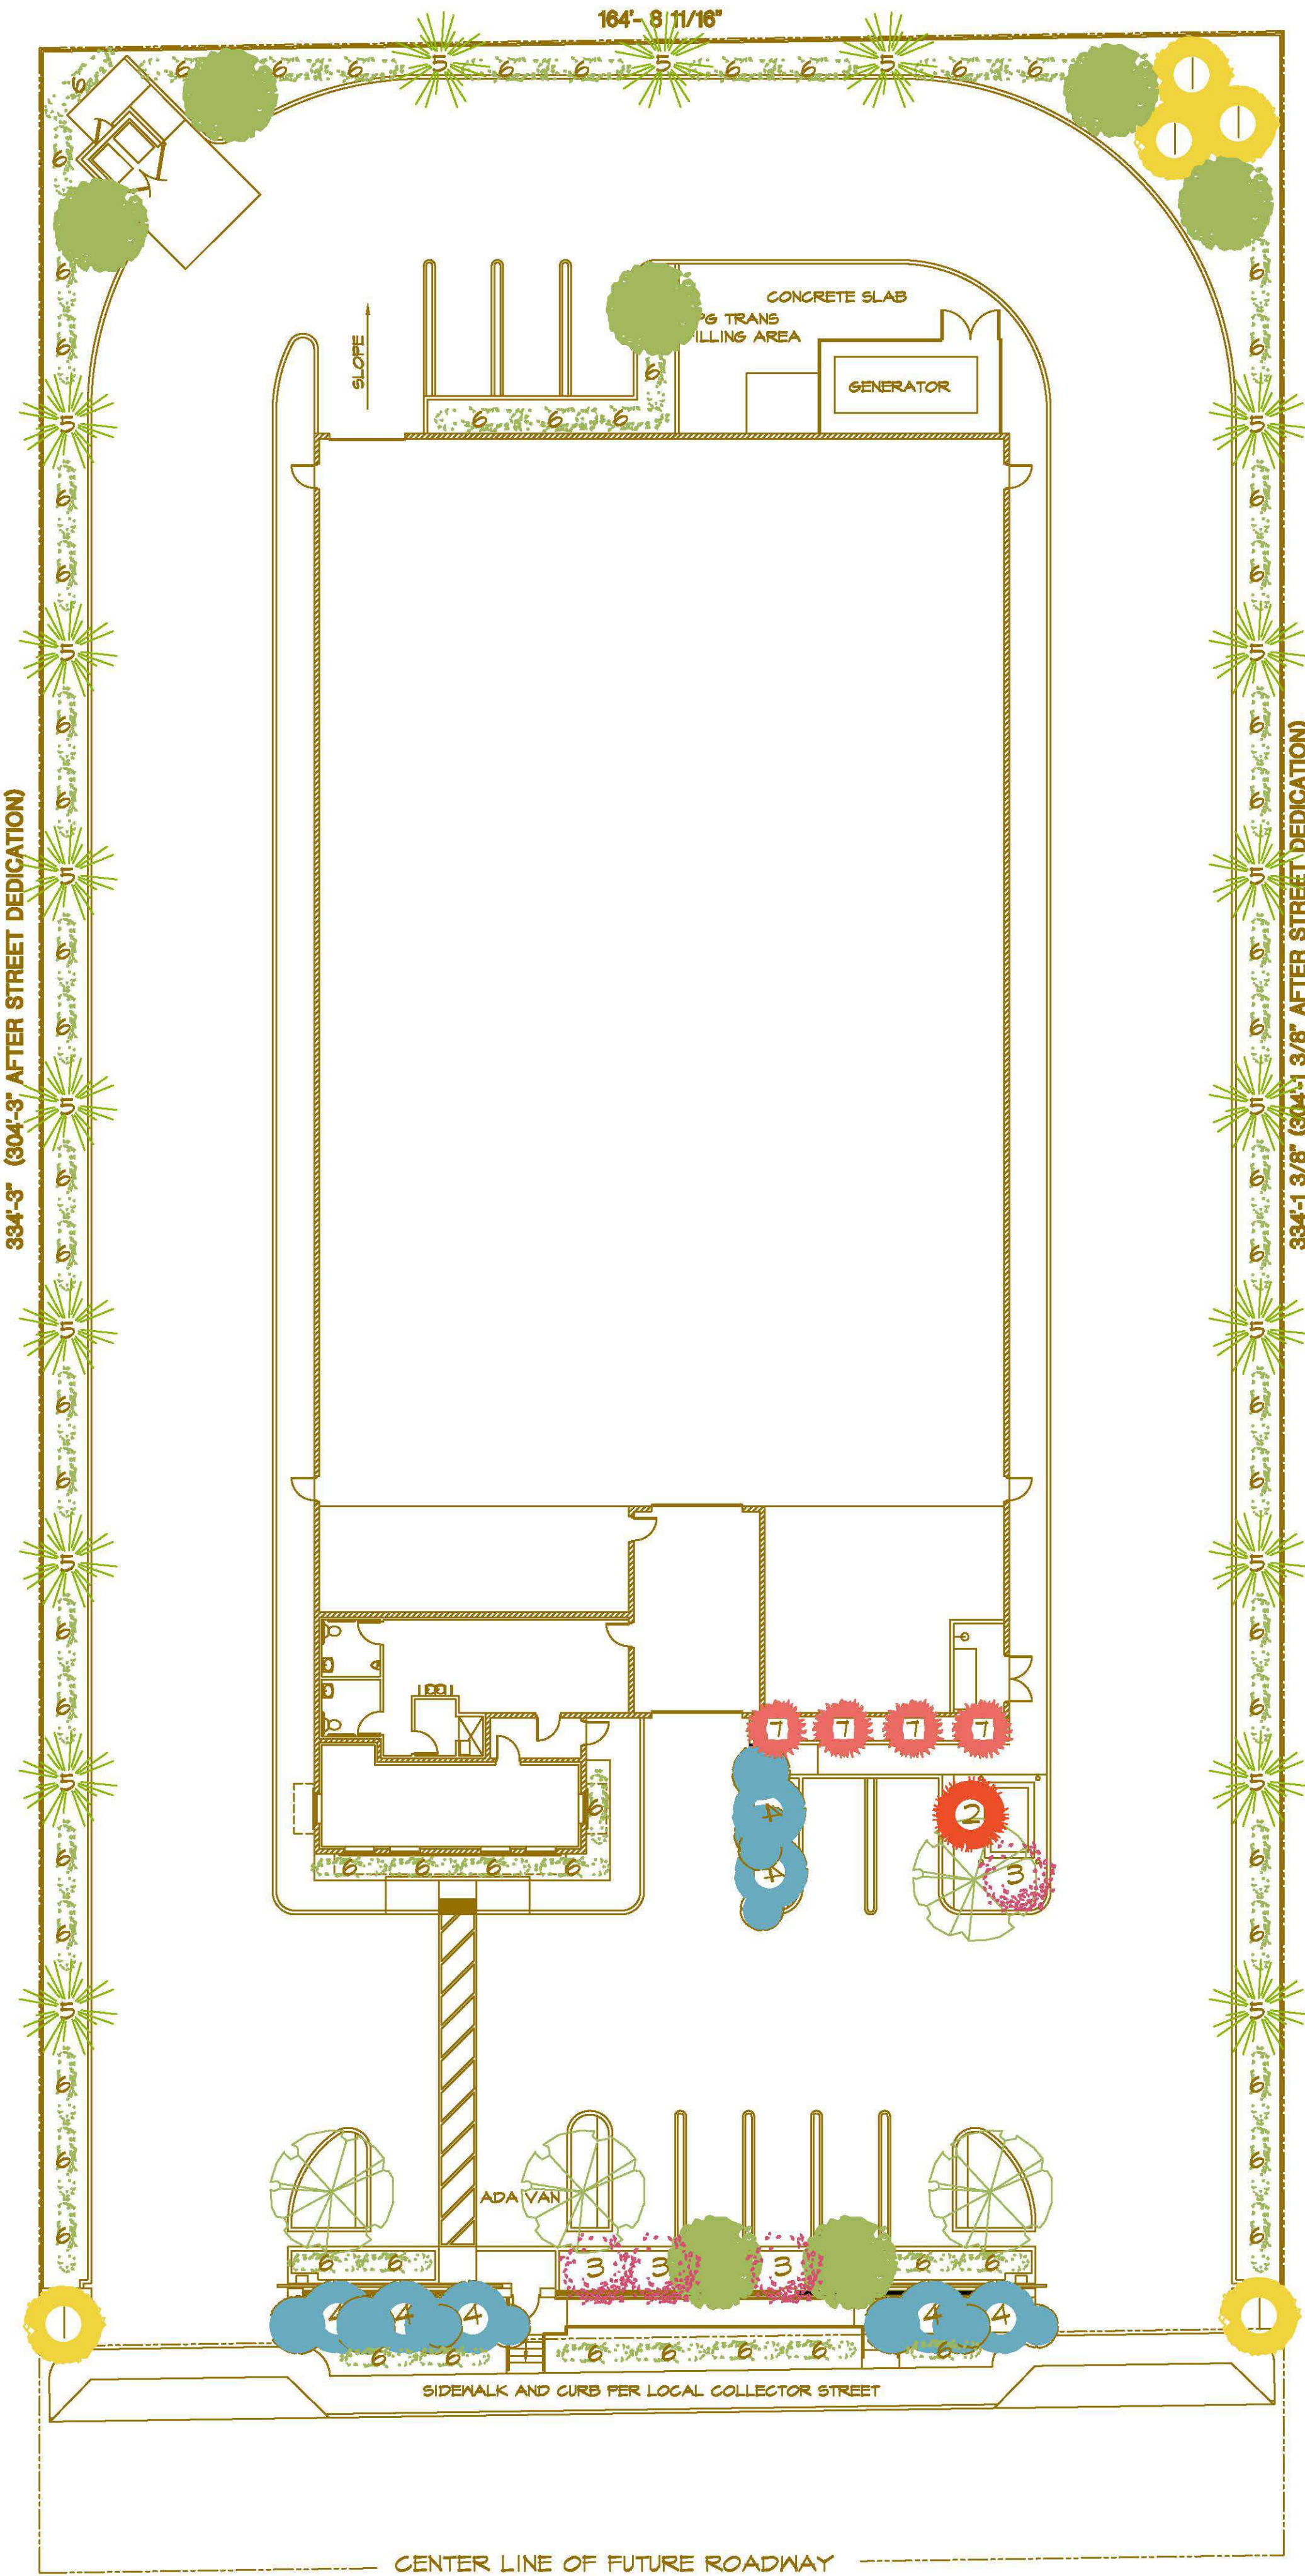

CSA

Chris Sahlin Architects
121 S. Palm Canyon Dr. Ste. 229
Palm Springs, California 92262
Tel. 760 325 5227
Fax. 760 325 5229



PROJECT Palomar Cultivation Center
FOR North Side of Palomar Lane
Desert Hot Springs, California
Palomar DHS LLC

Revisions	Date

SHEET TITLE

Planting Plan

DRAWN BY CLS
DATE 8-18-16
JOB NO. 16-107
SHEET NO. ©

SD-6.1