


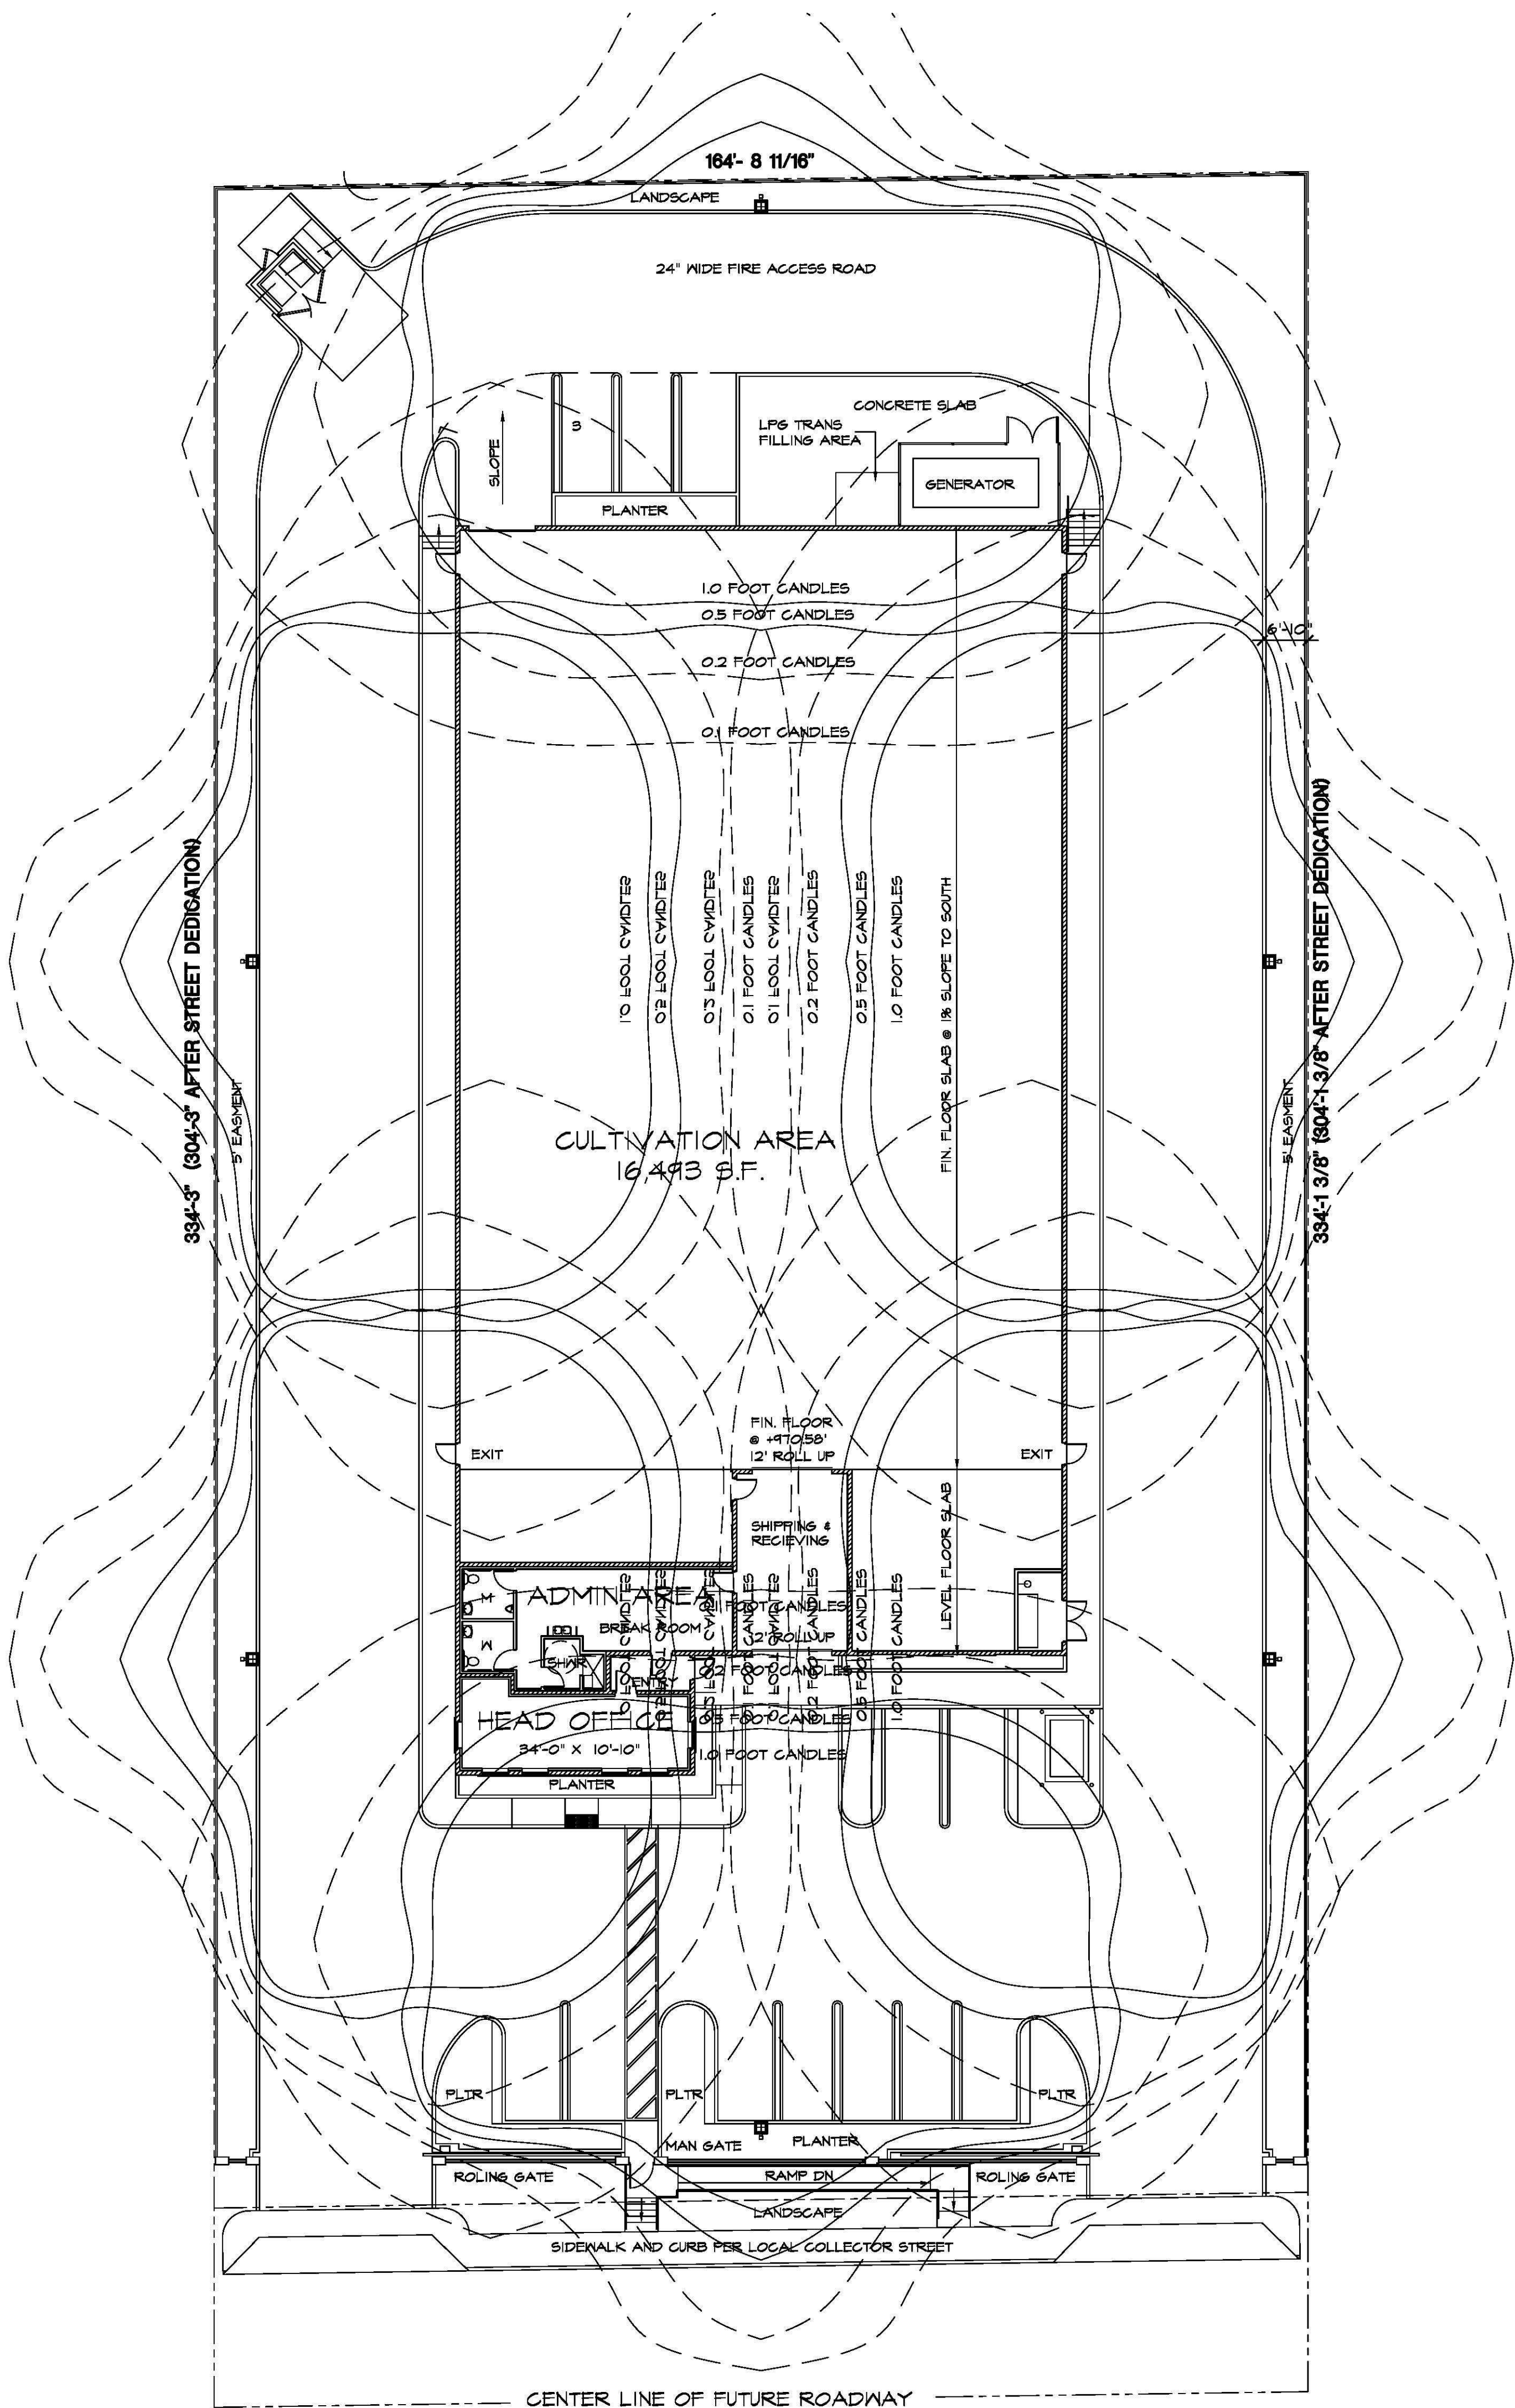

CSA

Chris Sahlin Architects
121 S. Palm Canyon Dr. Ste. 229
Palm Springs, California 92262
Tel. 760 325 5227
Fax. 760 325 5229



PROJECT Palomar Cultivation Center
North Side of Palomar Lane
Desert Hot Springs, California
FOR Palomar DHS LLC

Revisions	Date

SHEET TITLE

Site
Lighting
Plan

DRAWN BY CLS
DATE 8-18-16
JOB NO. 16-107
SHEET NO. ©

SD-1.3