
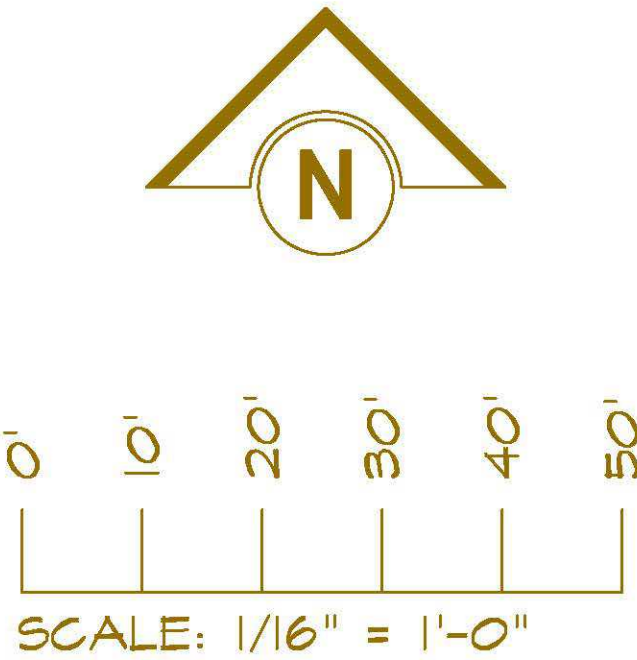


PLANTING LEGEND

SYMBOL	COMMON NAME	BOTANICAL NAME	SIZE	QTY
<u>TREES</u>				
	BAJA PALO VERDE	CERCIDIUM FLORIDUM PENINSULARIS 20' DRIP LINE AT 15 YEARS MULTI TRUNK - YELLOW SPRING FLOWERS	24" BOX	5
	WILLOW ACACIE	ACACIA SALICINA	20'-40' HIGH	6
<u>SHRUB</u>				
	DESERT LANTANA	LANTANA HORRIDA GOLD FLOWER	5 GAL	5
	RED BIRD OF PRADISE	CAESALPINIA PULCHERRIMA RED FLOWER	5 GAL	1
	PURPLE BOUGAINVILLEA	BOUGAINVILLEA SPECTABILIS RED FLOWER	5 GAL	4
	TEXAS RANSER	LEUCOPHILLUM FRUTESCENS PURPLE FLOWERS	5 GAL	7
	OCAHUI AGAVE	AGAVE OCAHUI	5 GAL	19
<u>GROUND COVER</u>				
	CHIHUAHUA PRIMROSE ONAGRACEAE FAMILY	OENOTHER STUBBEI YELLOW FLOWER	5 GAL	65
	SCARLET BETONY	STACHYS COCCINEA RED FLOWER	5 GAL	4
<u>INERT MATERIALS</u>				
C.R.	3/4" CRUSHED ROCK BY TRI STSTE MATERIALS PLACE AROUND ALL PLANTS FOR FULL EARTH COVERAGE			
<u>PARKING LOT SHADING TABULATION</u>				
9 SPACES PROVIDED				
5 SHADED = 55%				

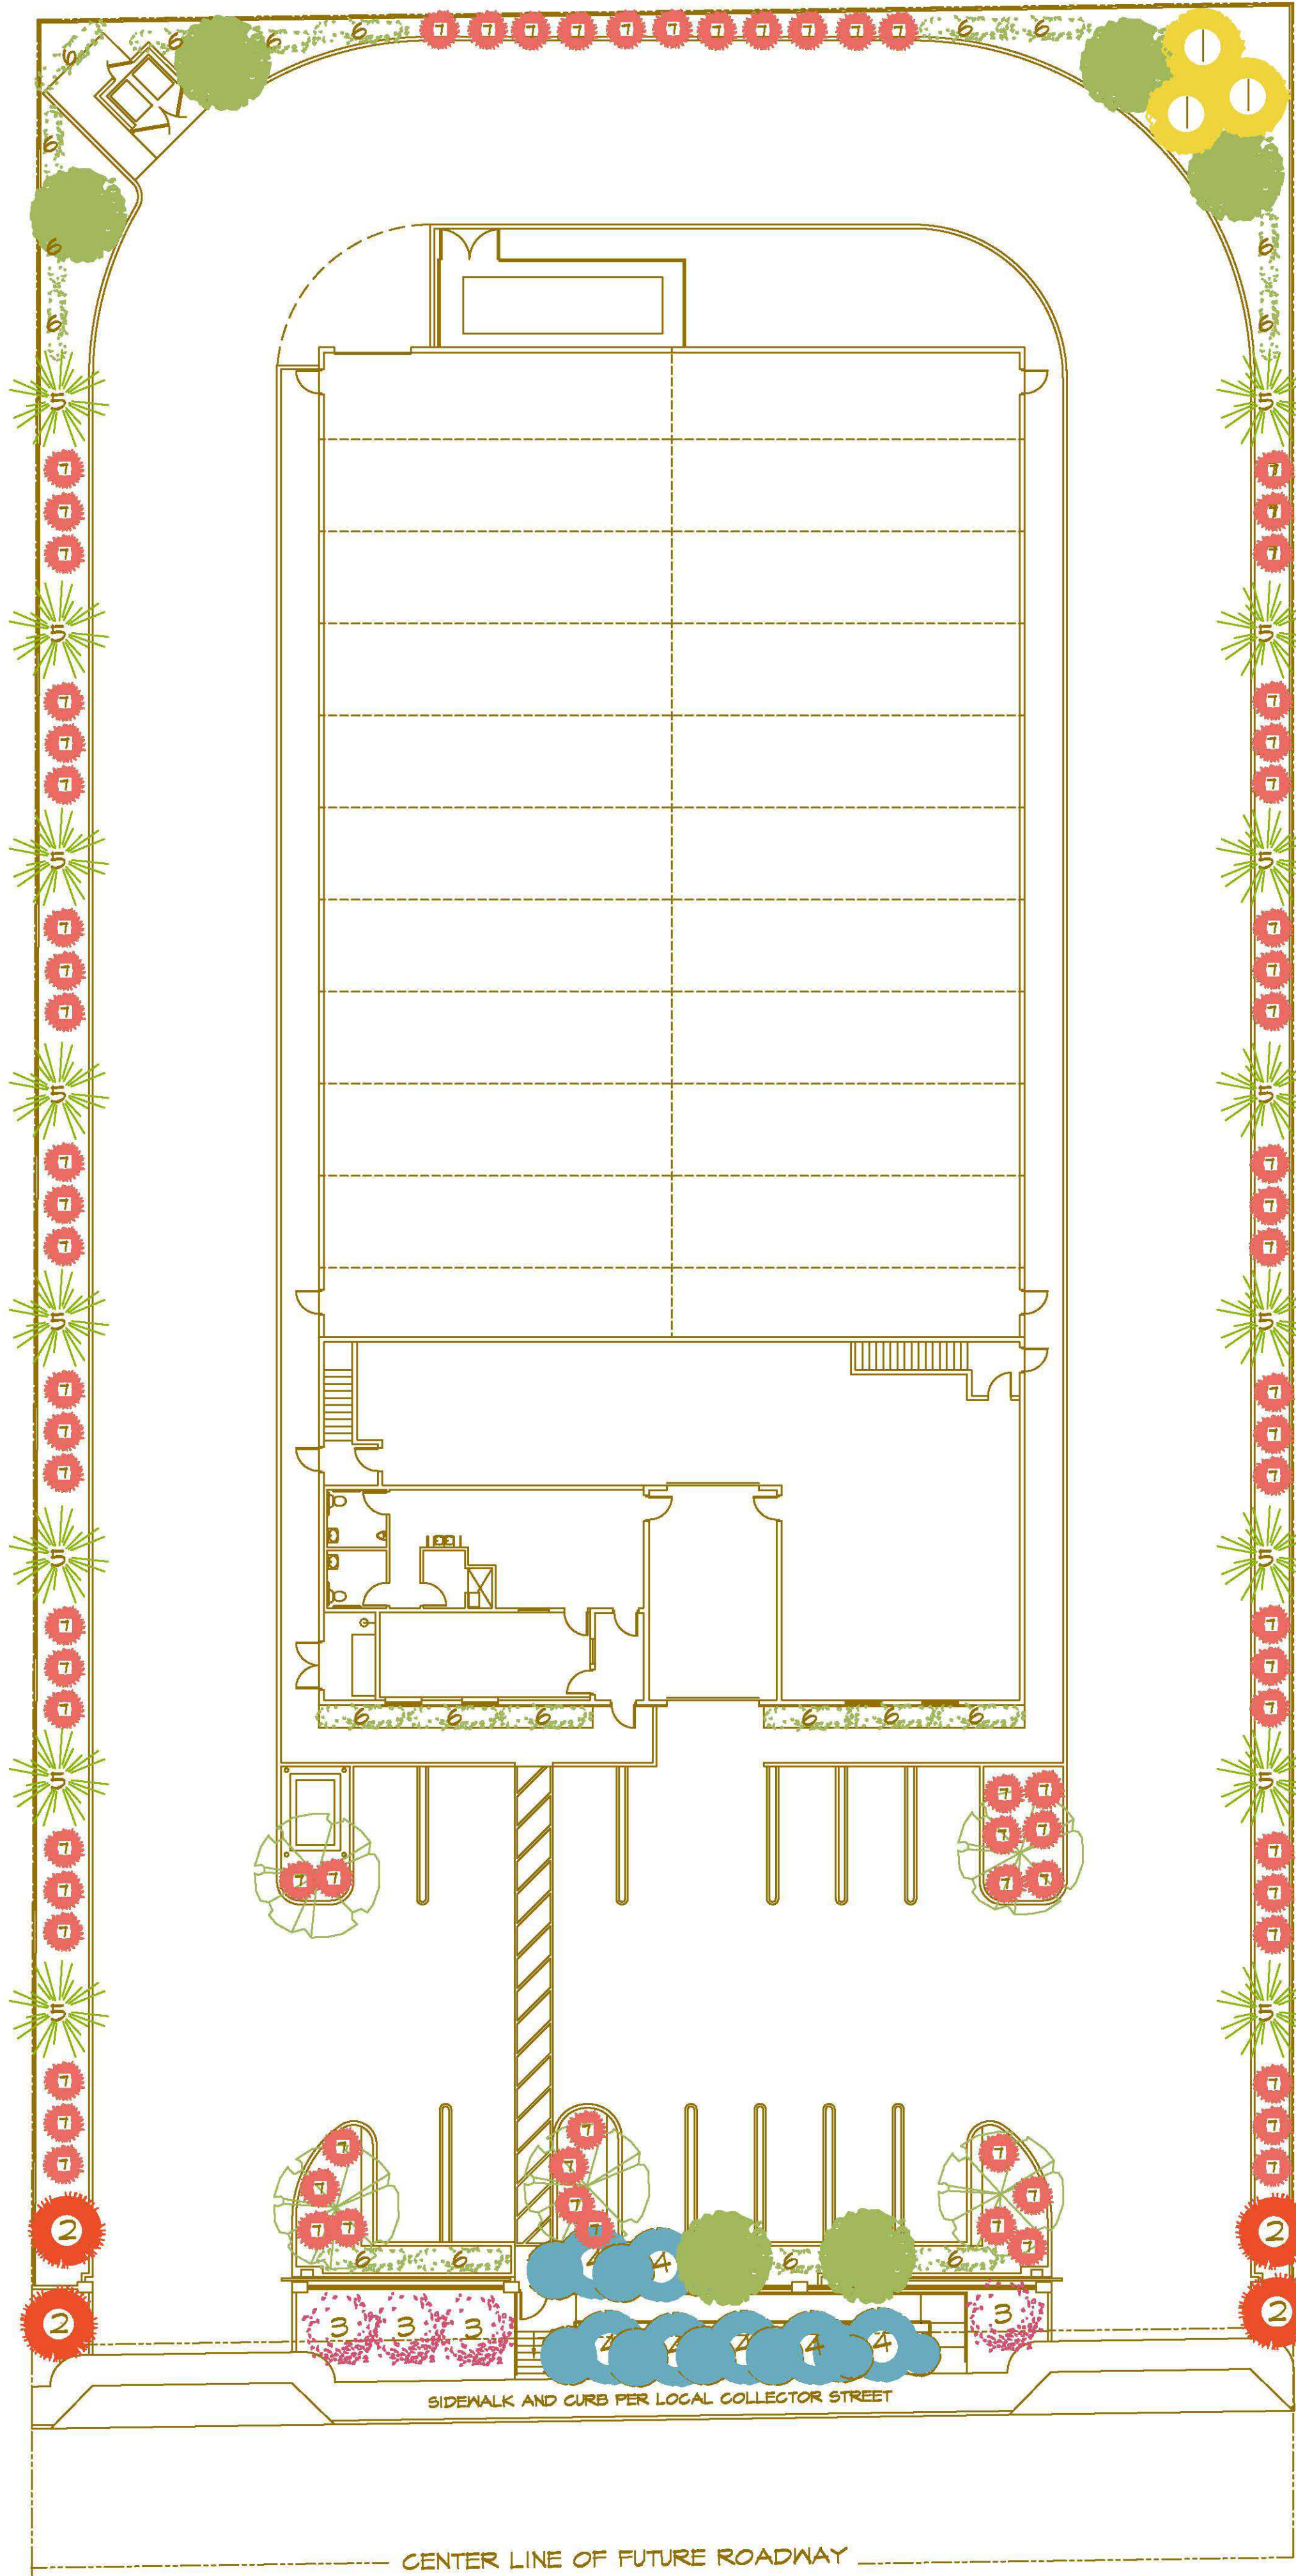

CSA

Chris Sahlin Architects
121 S. Palm Canyon Dr. Ste. 229
Palm Springs, California 92262
Tel. 760 325 5227
Fax. 760 325 5229



PROJECT Cultivation Center
15th Avenue East of Little Morongo
Desert Hot Springs, California
FOR D-9 FARMS

Revisions	Date

SHEET TITLE

Planting
Plan

DRAWN BY CLS
DATE 12-19-16
JOB NO. 16-108
SHEET NO. ©

SD-6