



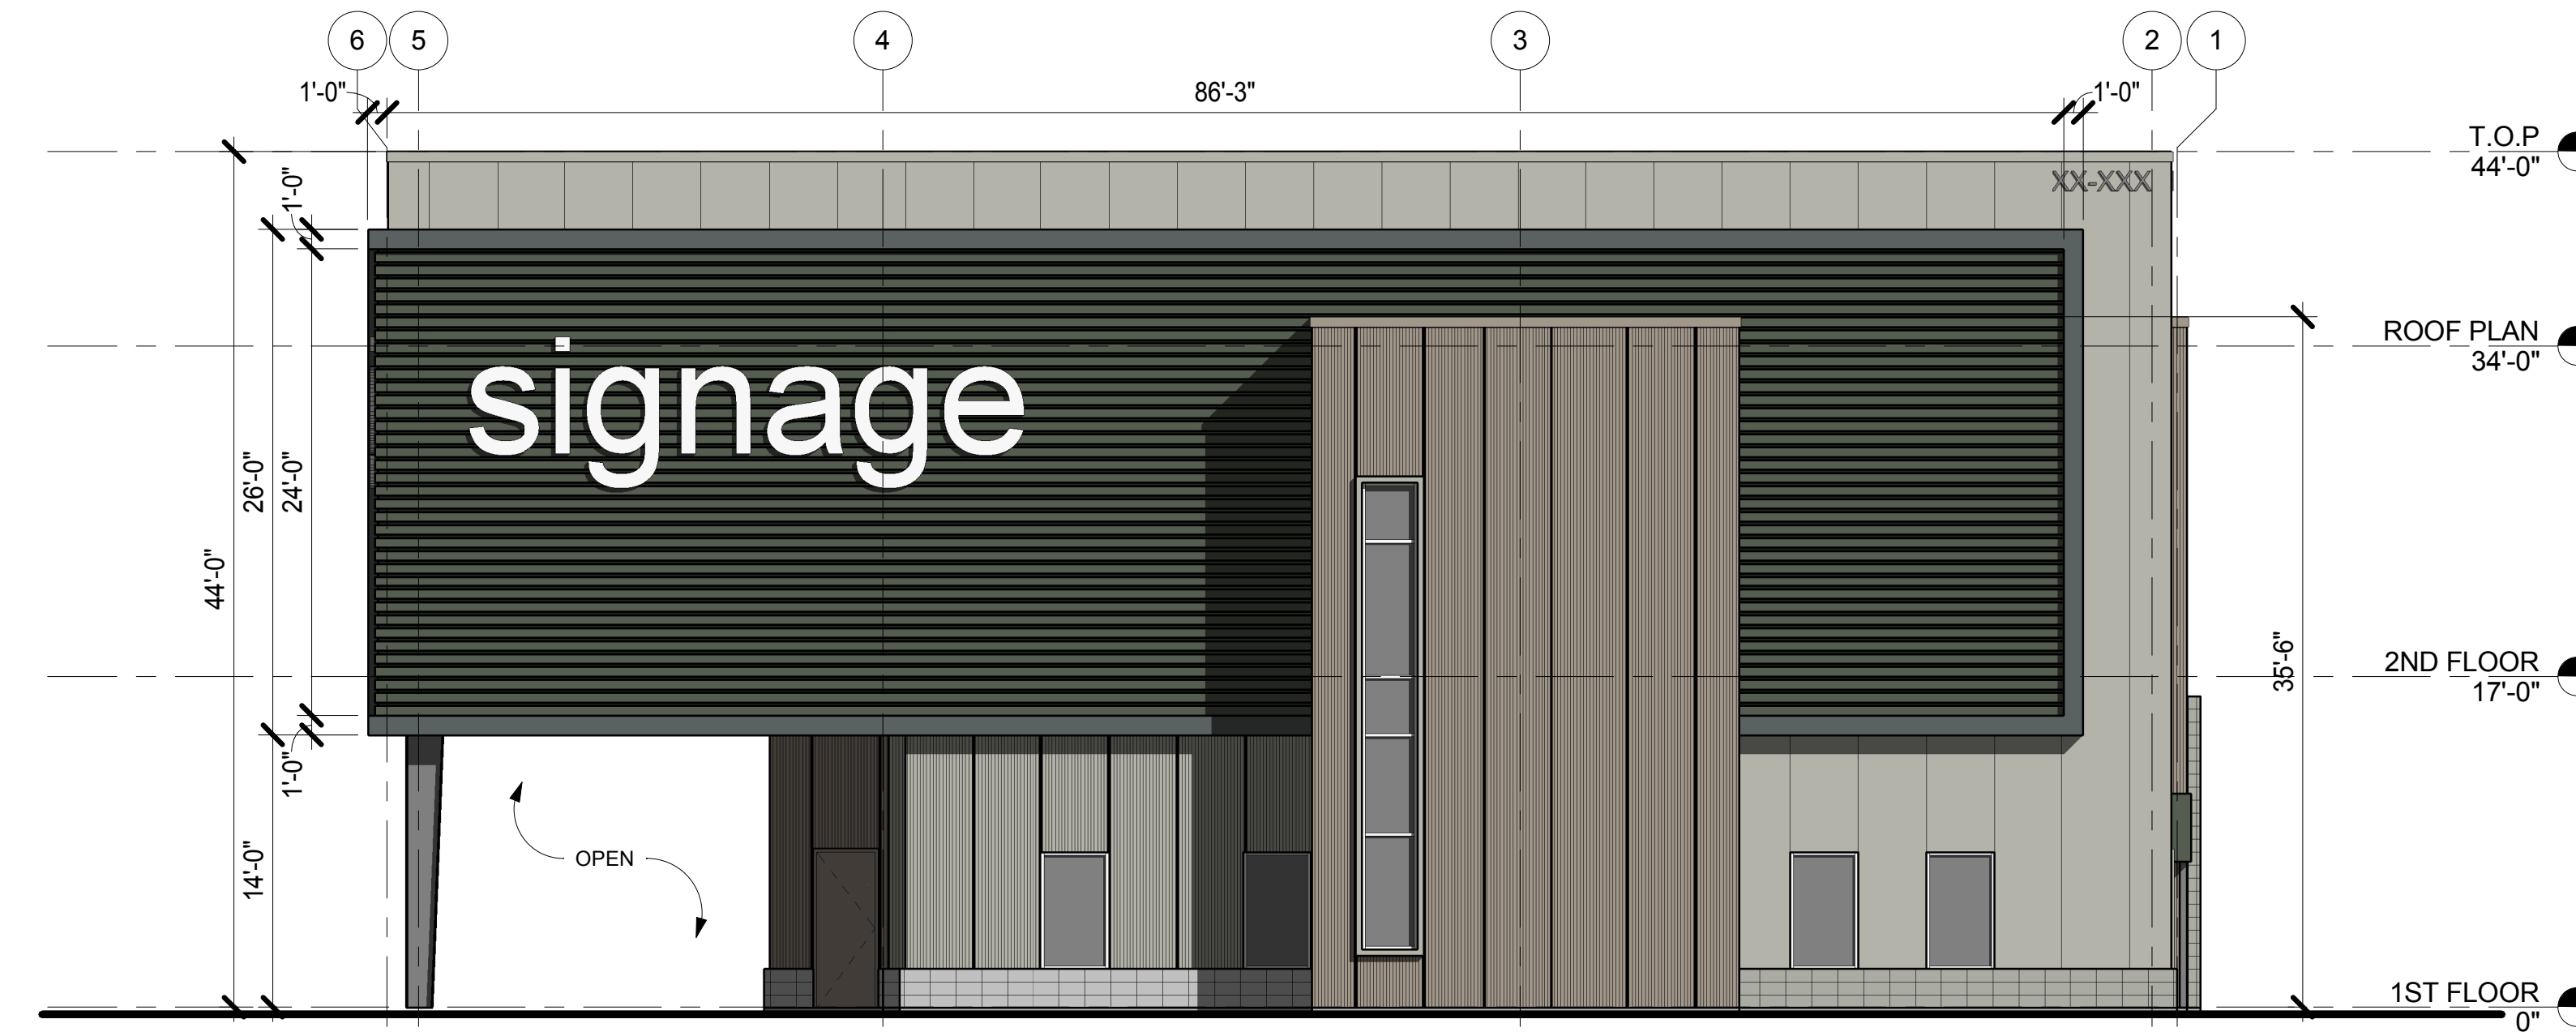


1 SOUTH ELEVATION
1/8" = 1'-0"

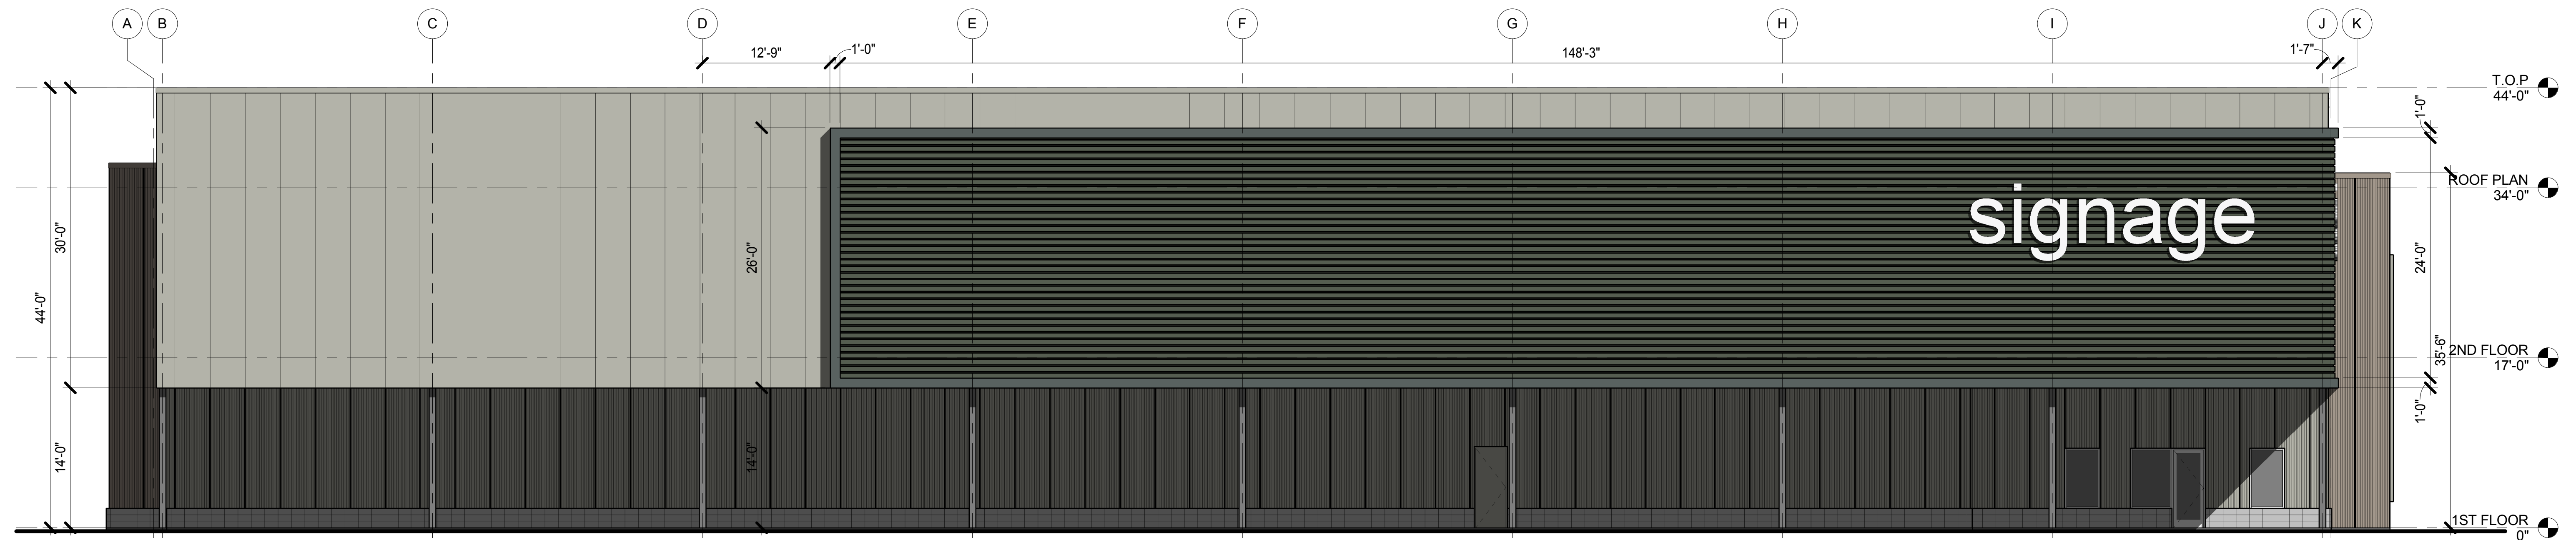

2 WEST ELEVATION
1/8" = 1'-0"

NR TRADING COMPANY CULTIVATION
DESERT HOT SPRINGS, CA

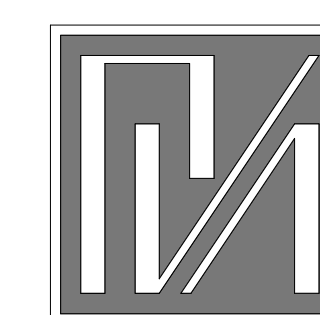

PREST • VUKSIC
ARCHITECTS

44-530 SAN PABLO AVE. STE
T: 760.779.5393

PALM DESERT, CA
F: 760.779.5395

ELEVATIONS -
COLORED

Sheet:

A303

MARCH 3, 2017