
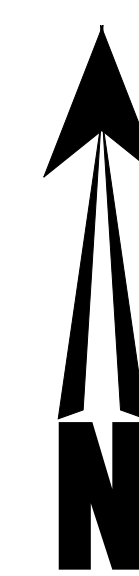


PIERSON BLVD.

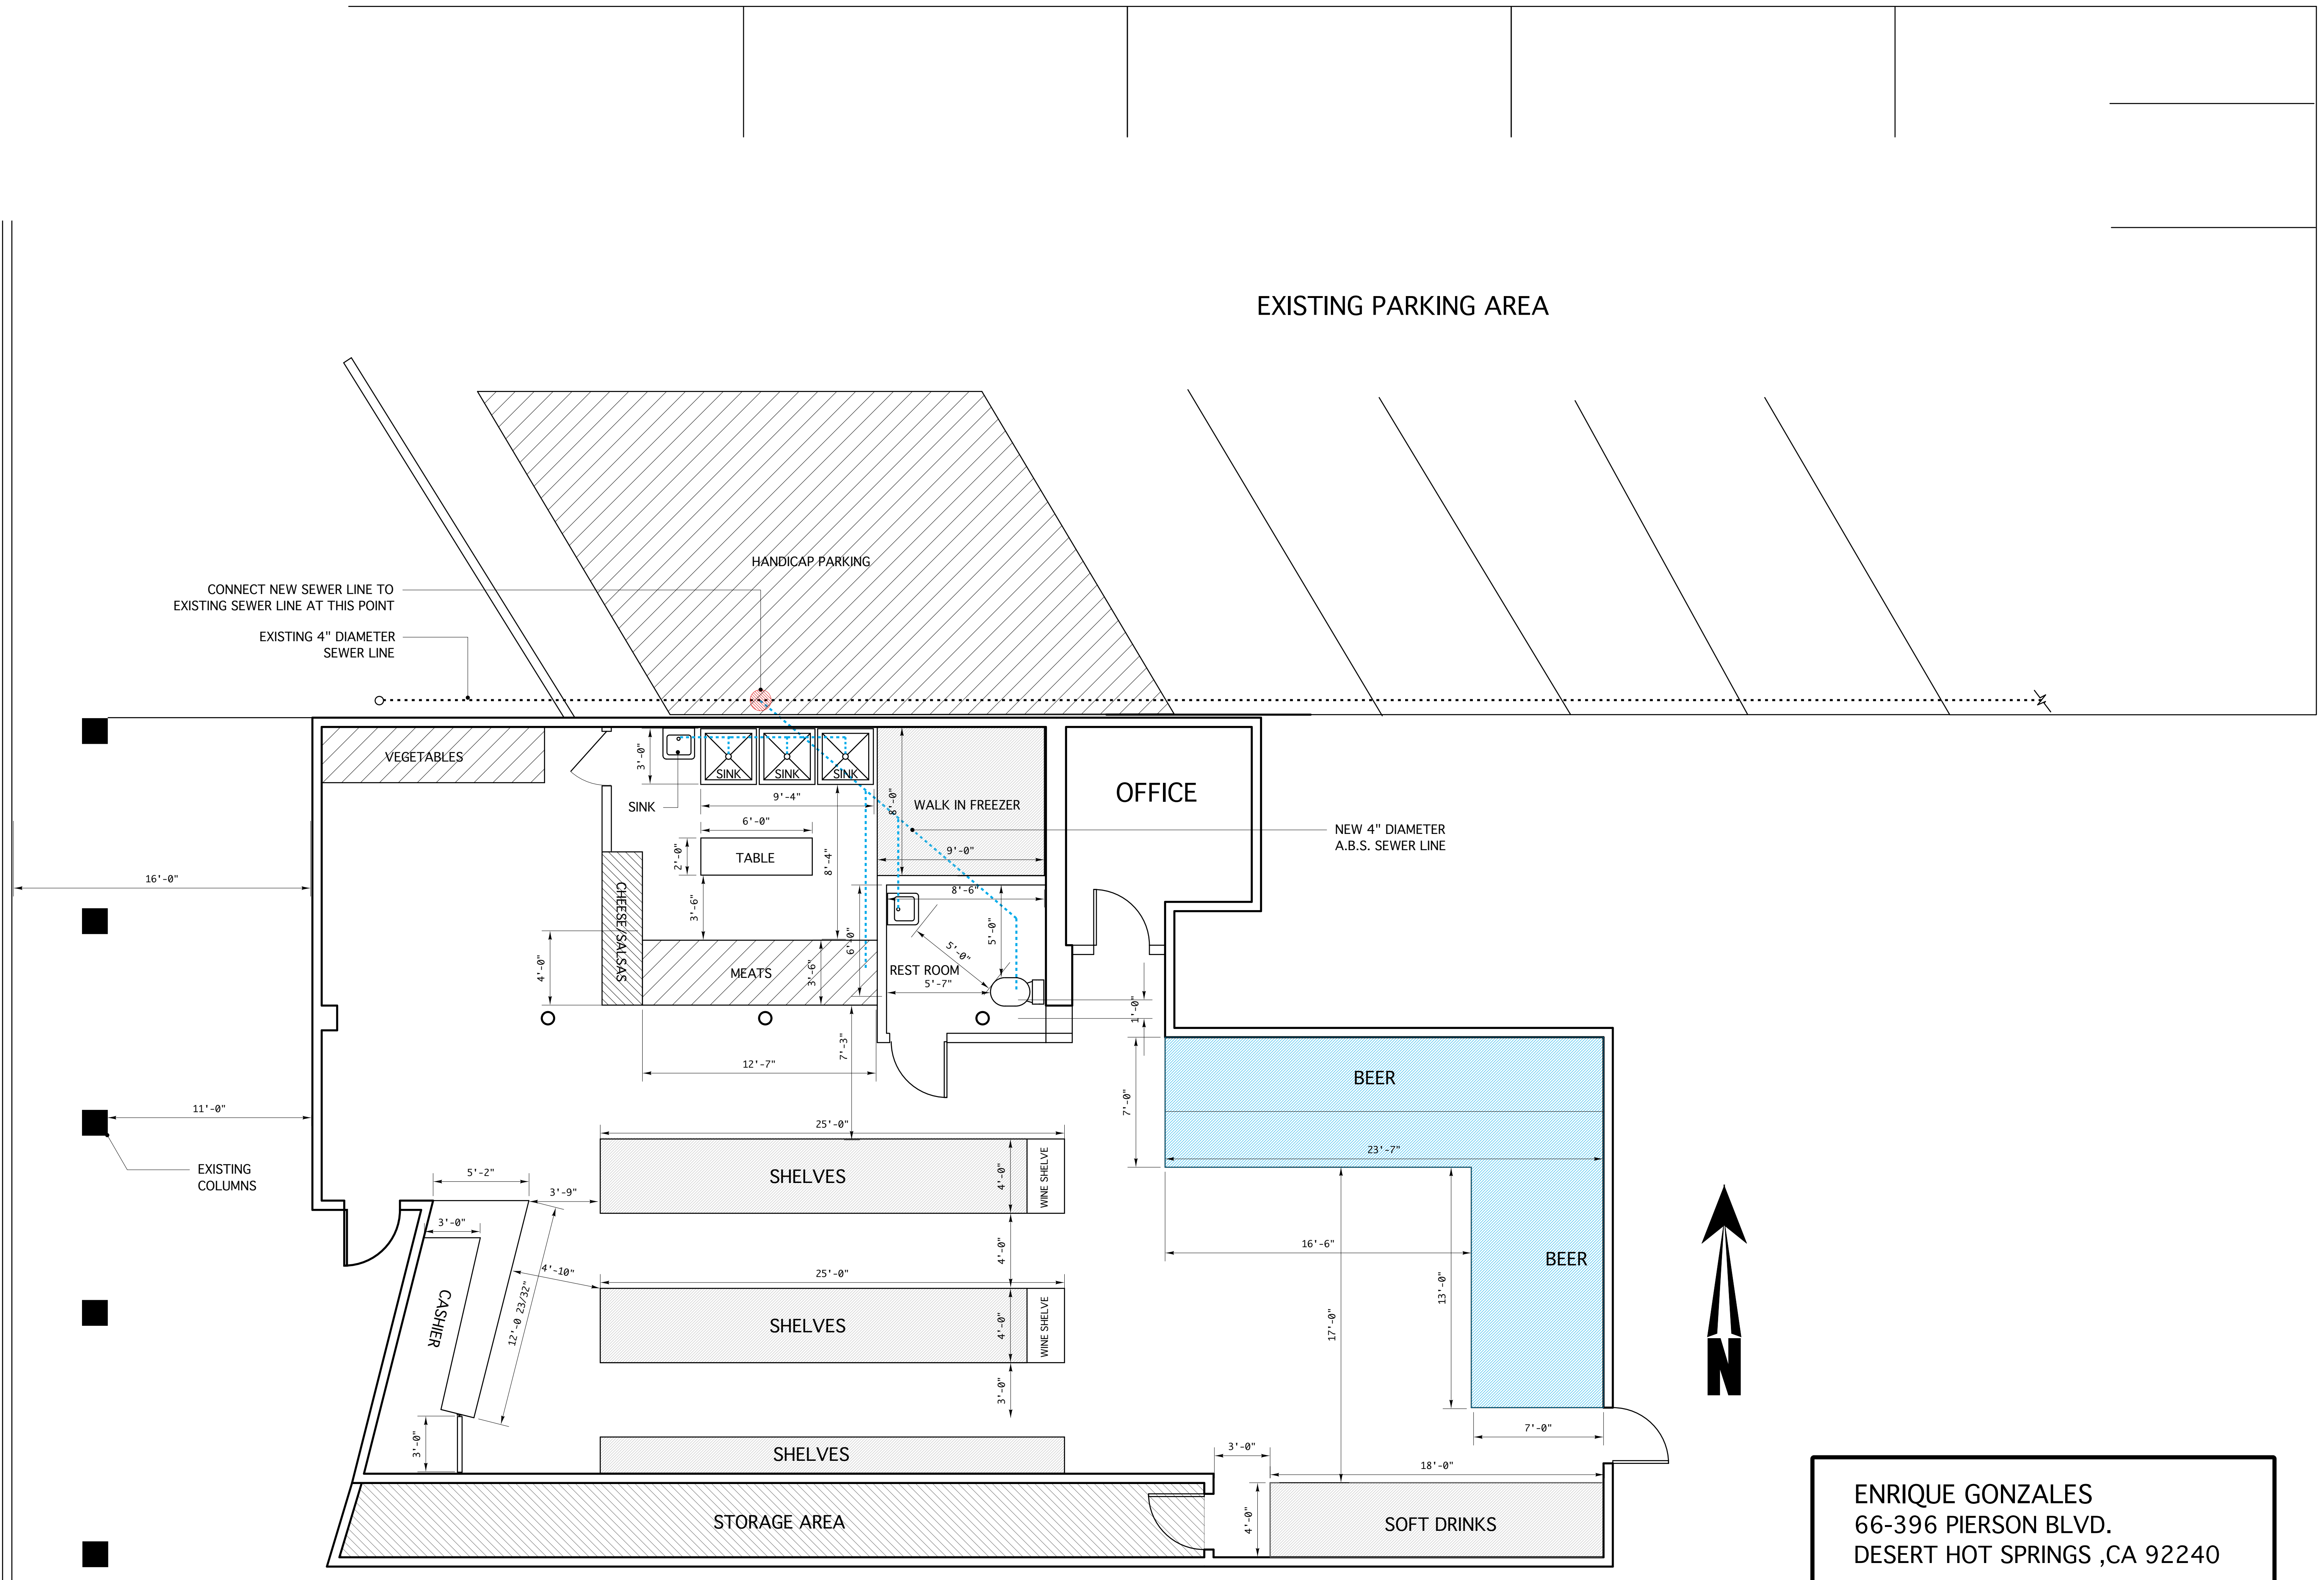

ENRIQUE GONZALES
66-396 PIERSON BLVD.
DESERT HOT SPRINGS ,CA 92240
1/4"=1' SCALE