



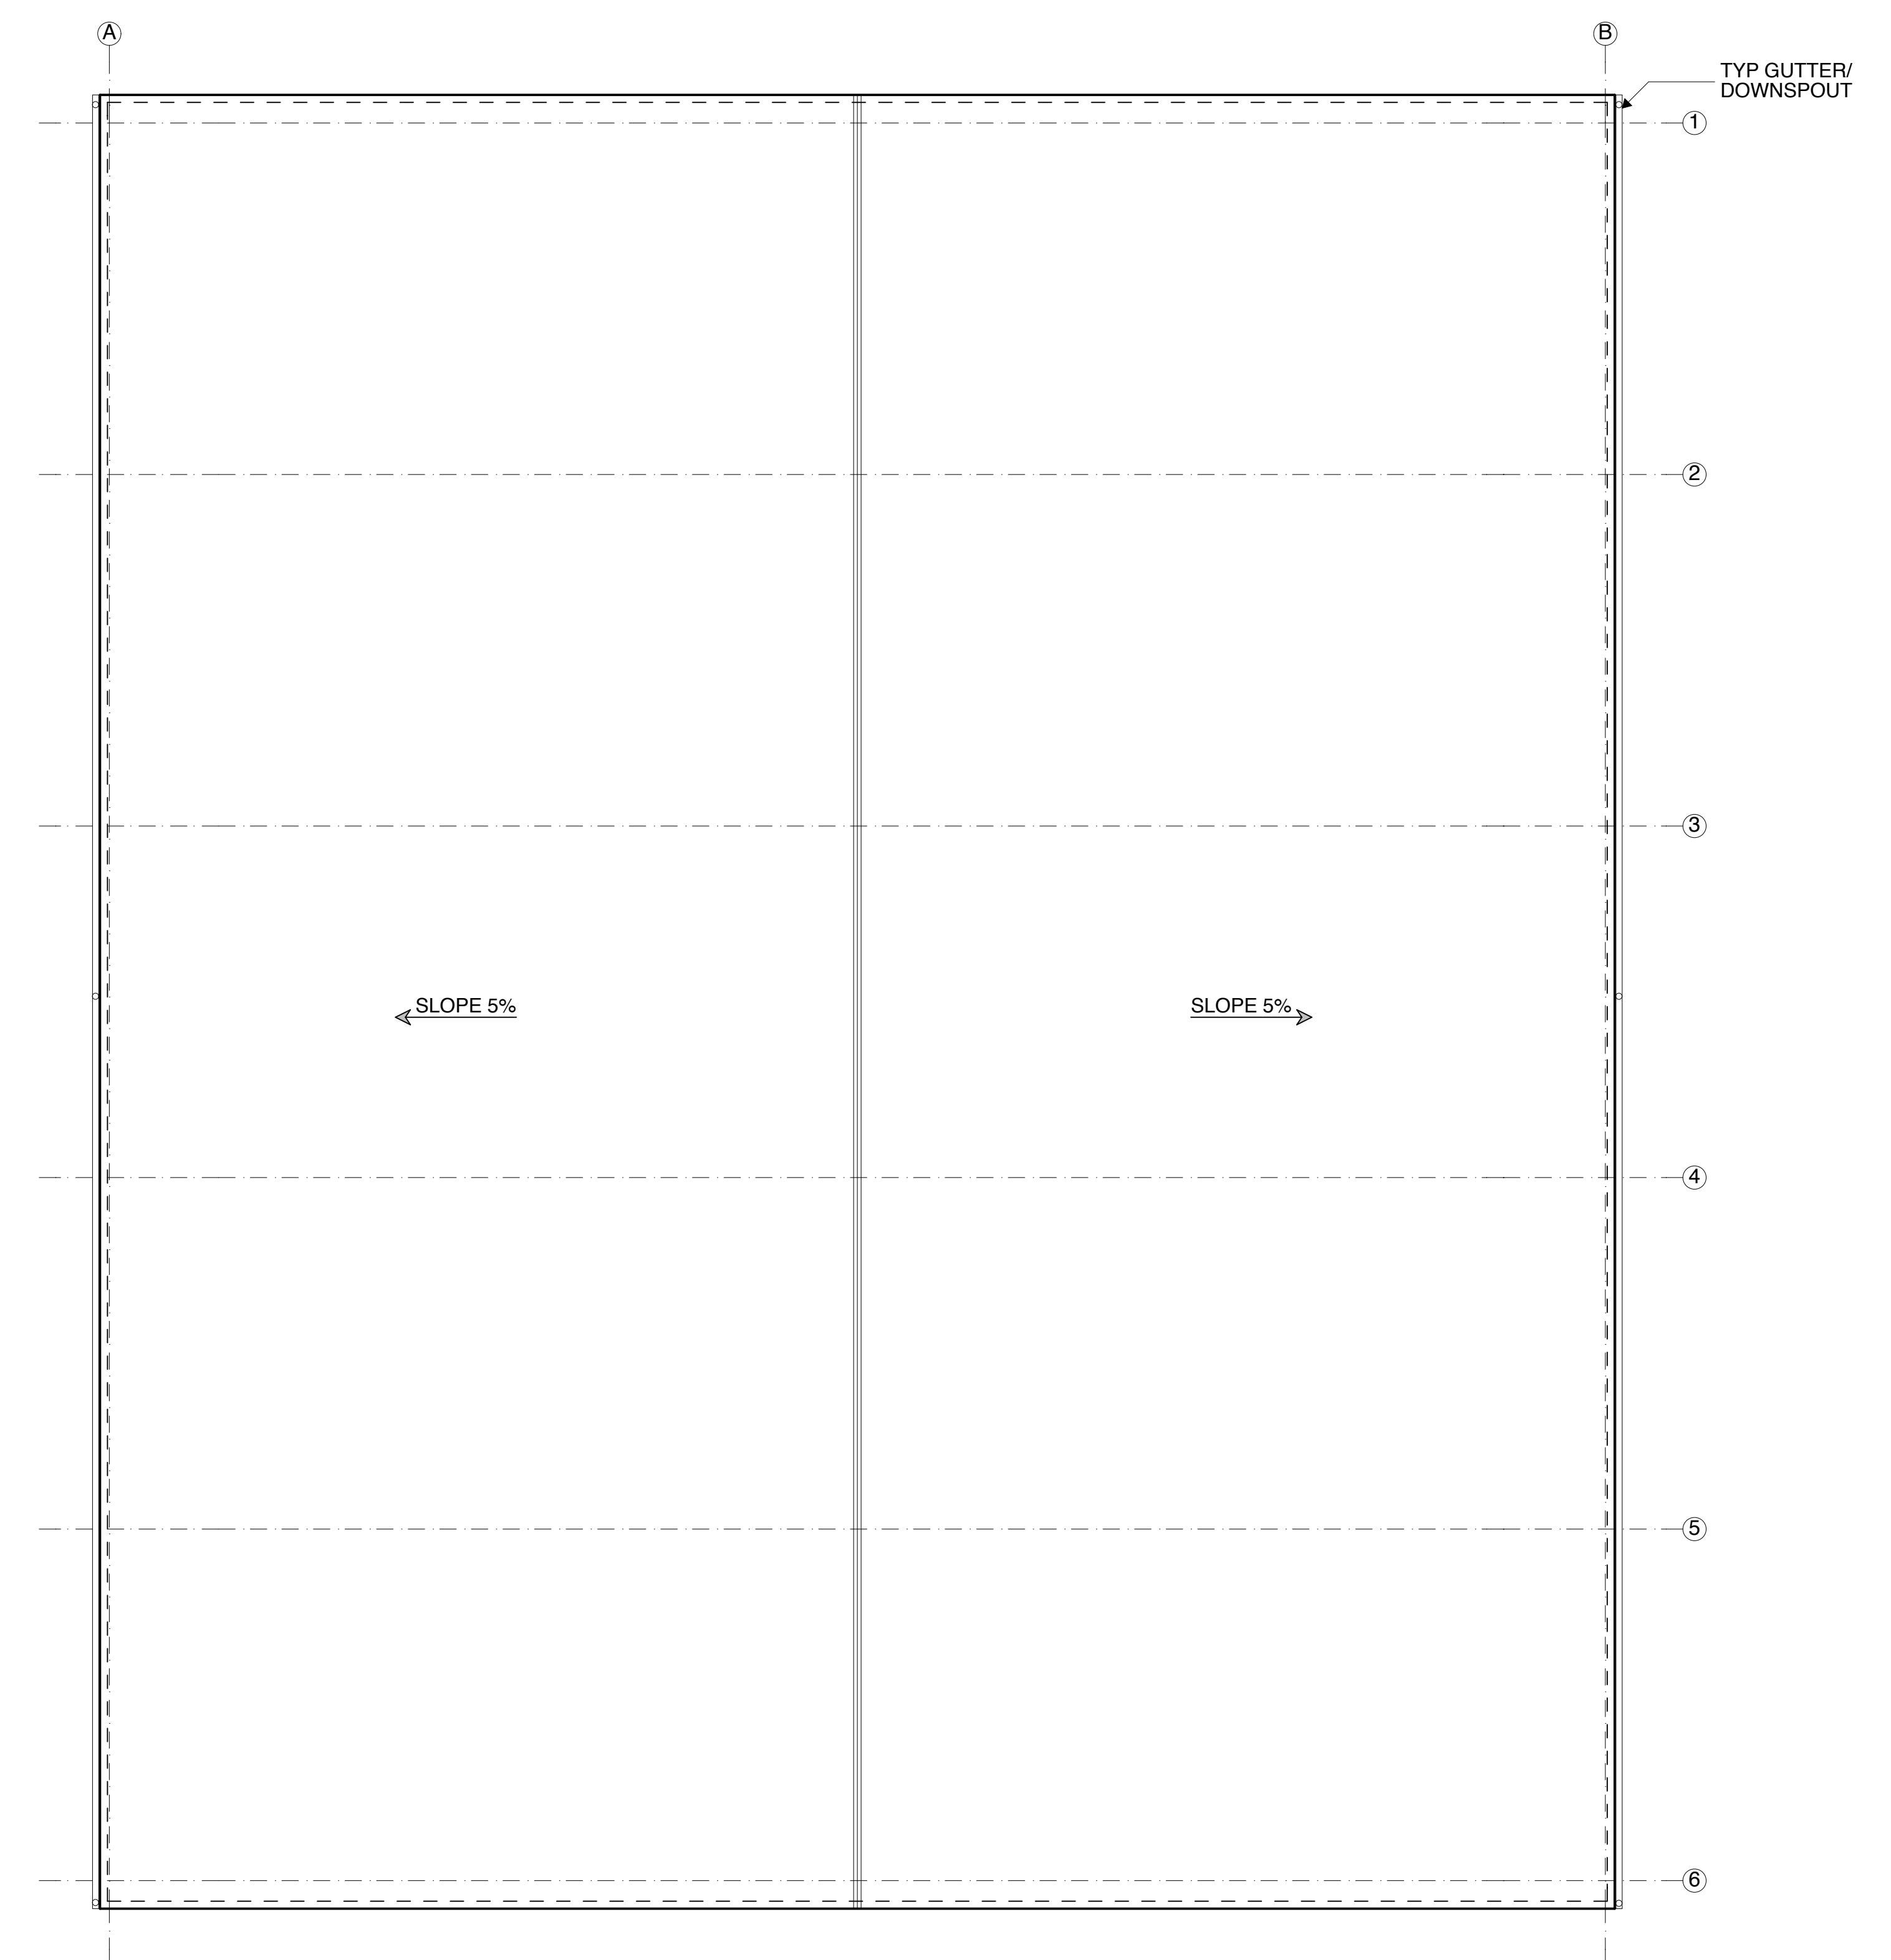

Floor Plan

Roof Plan

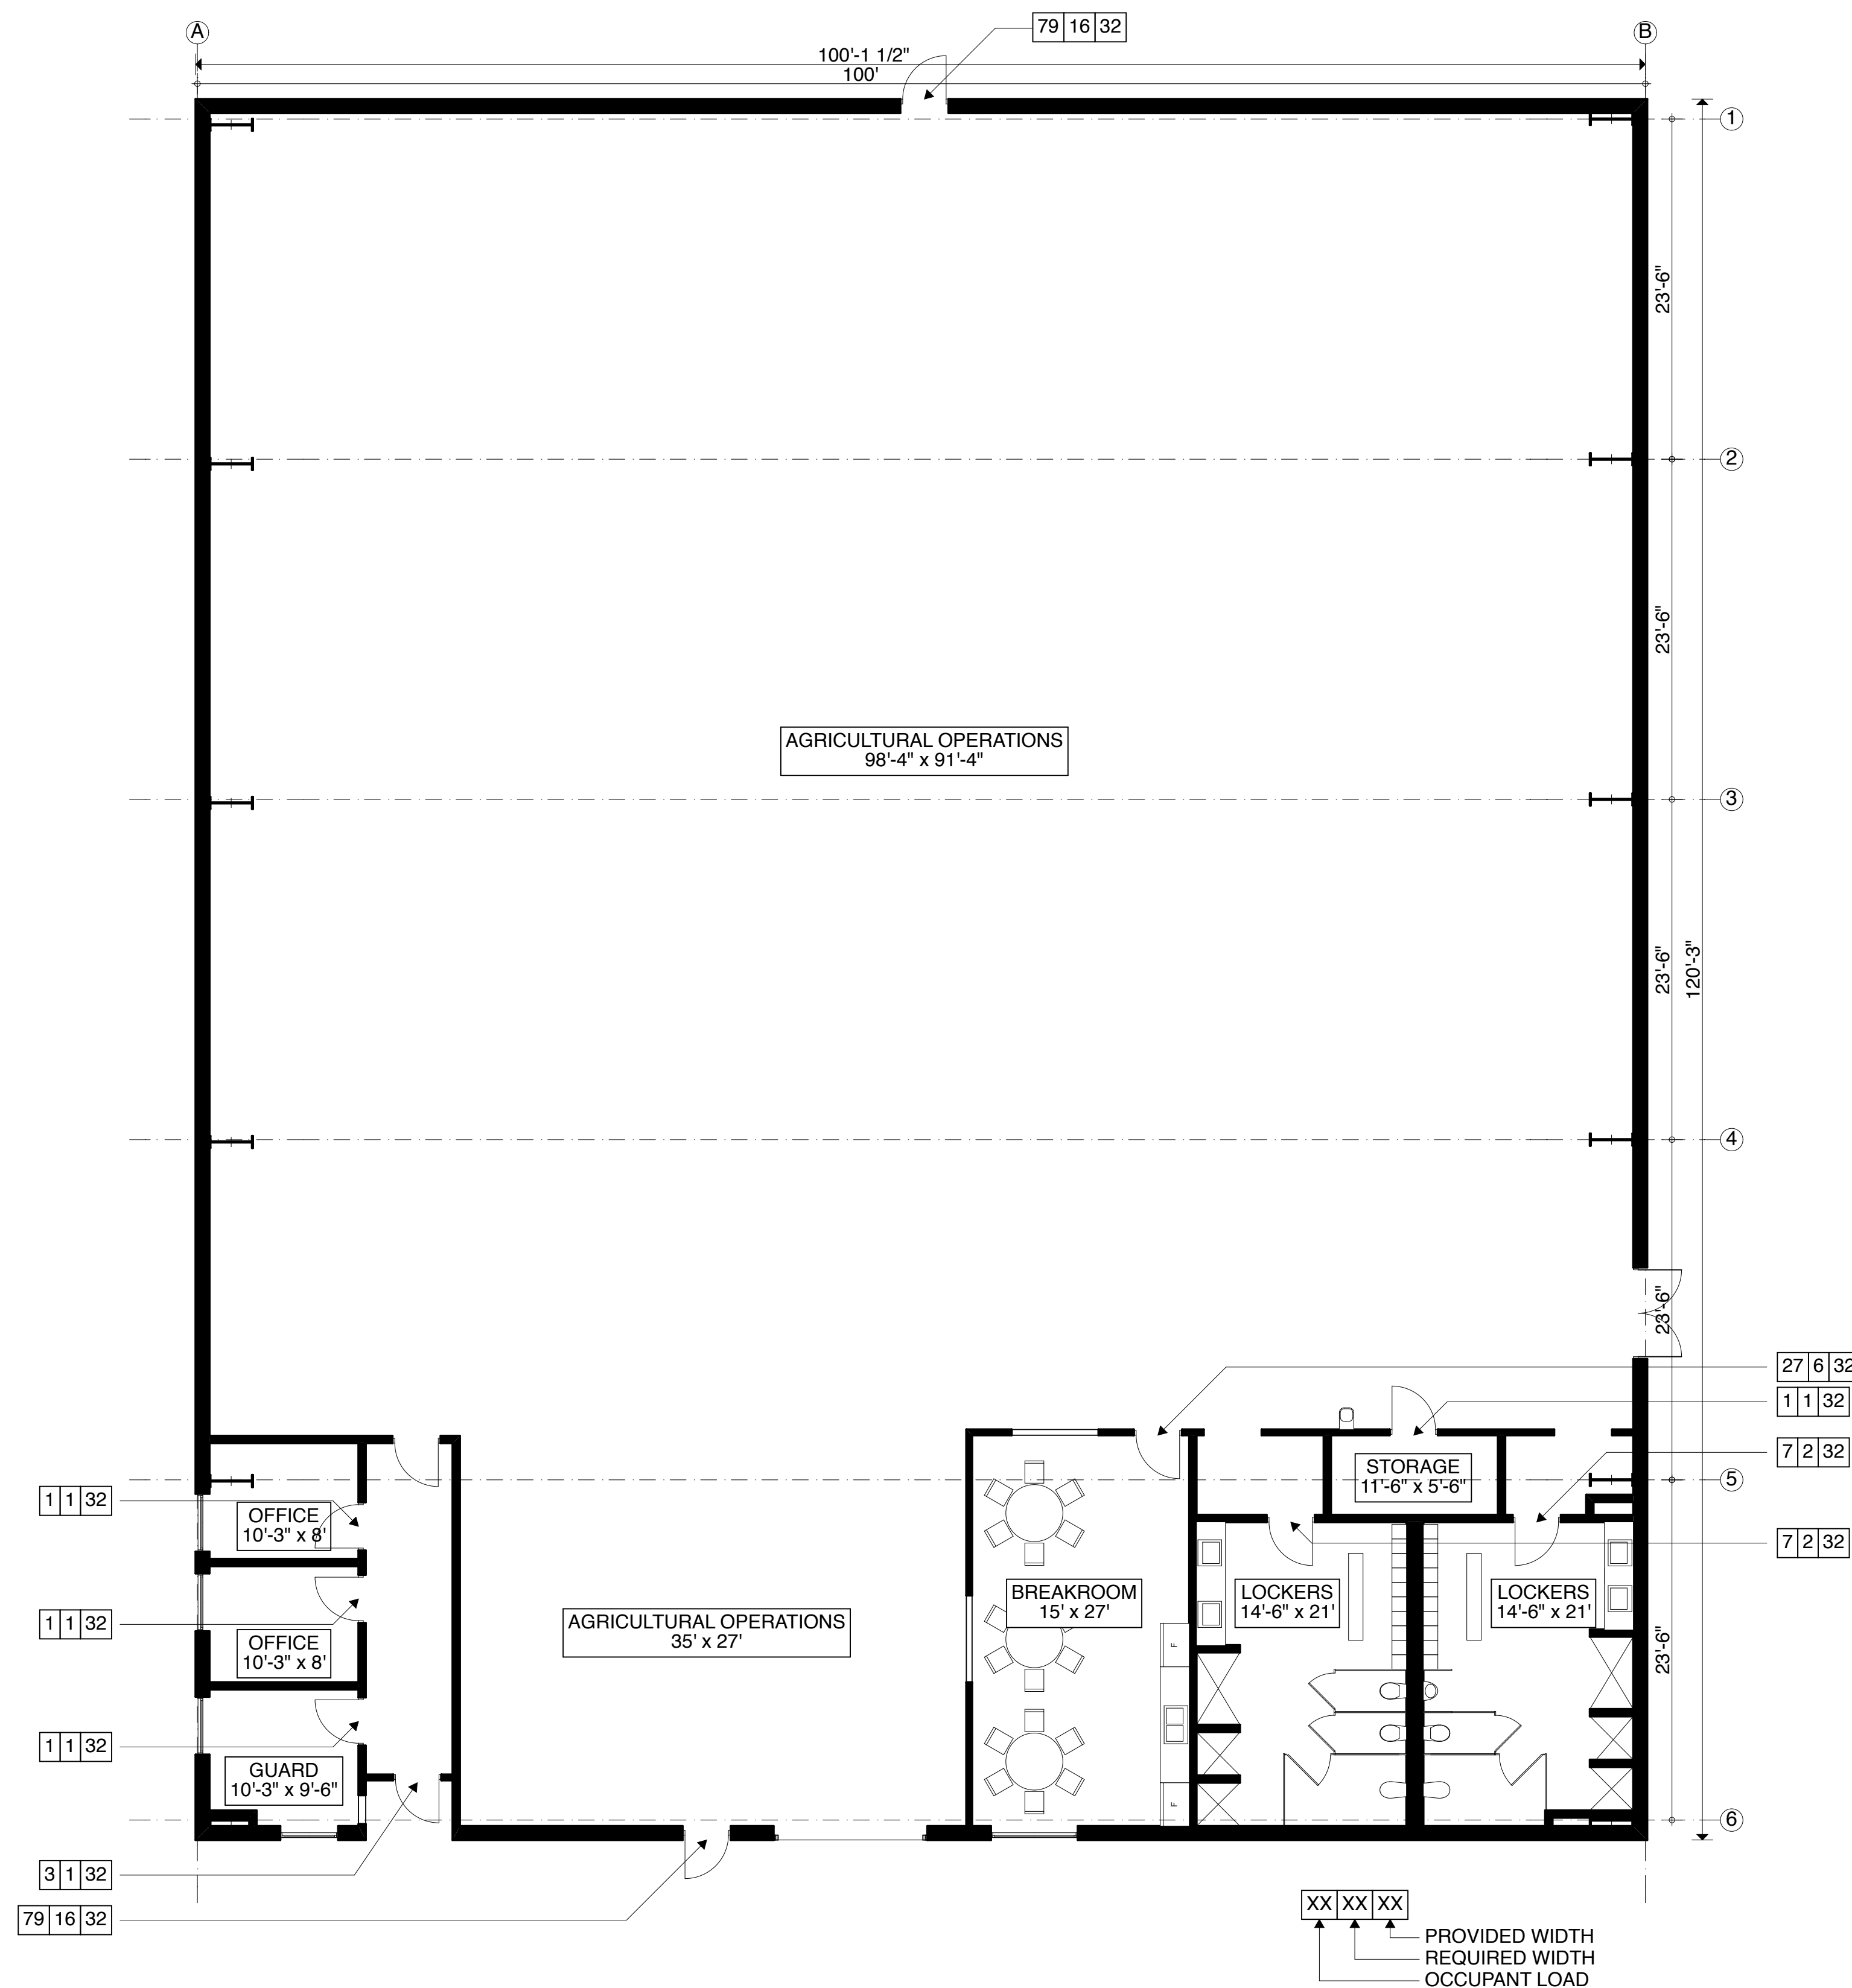