


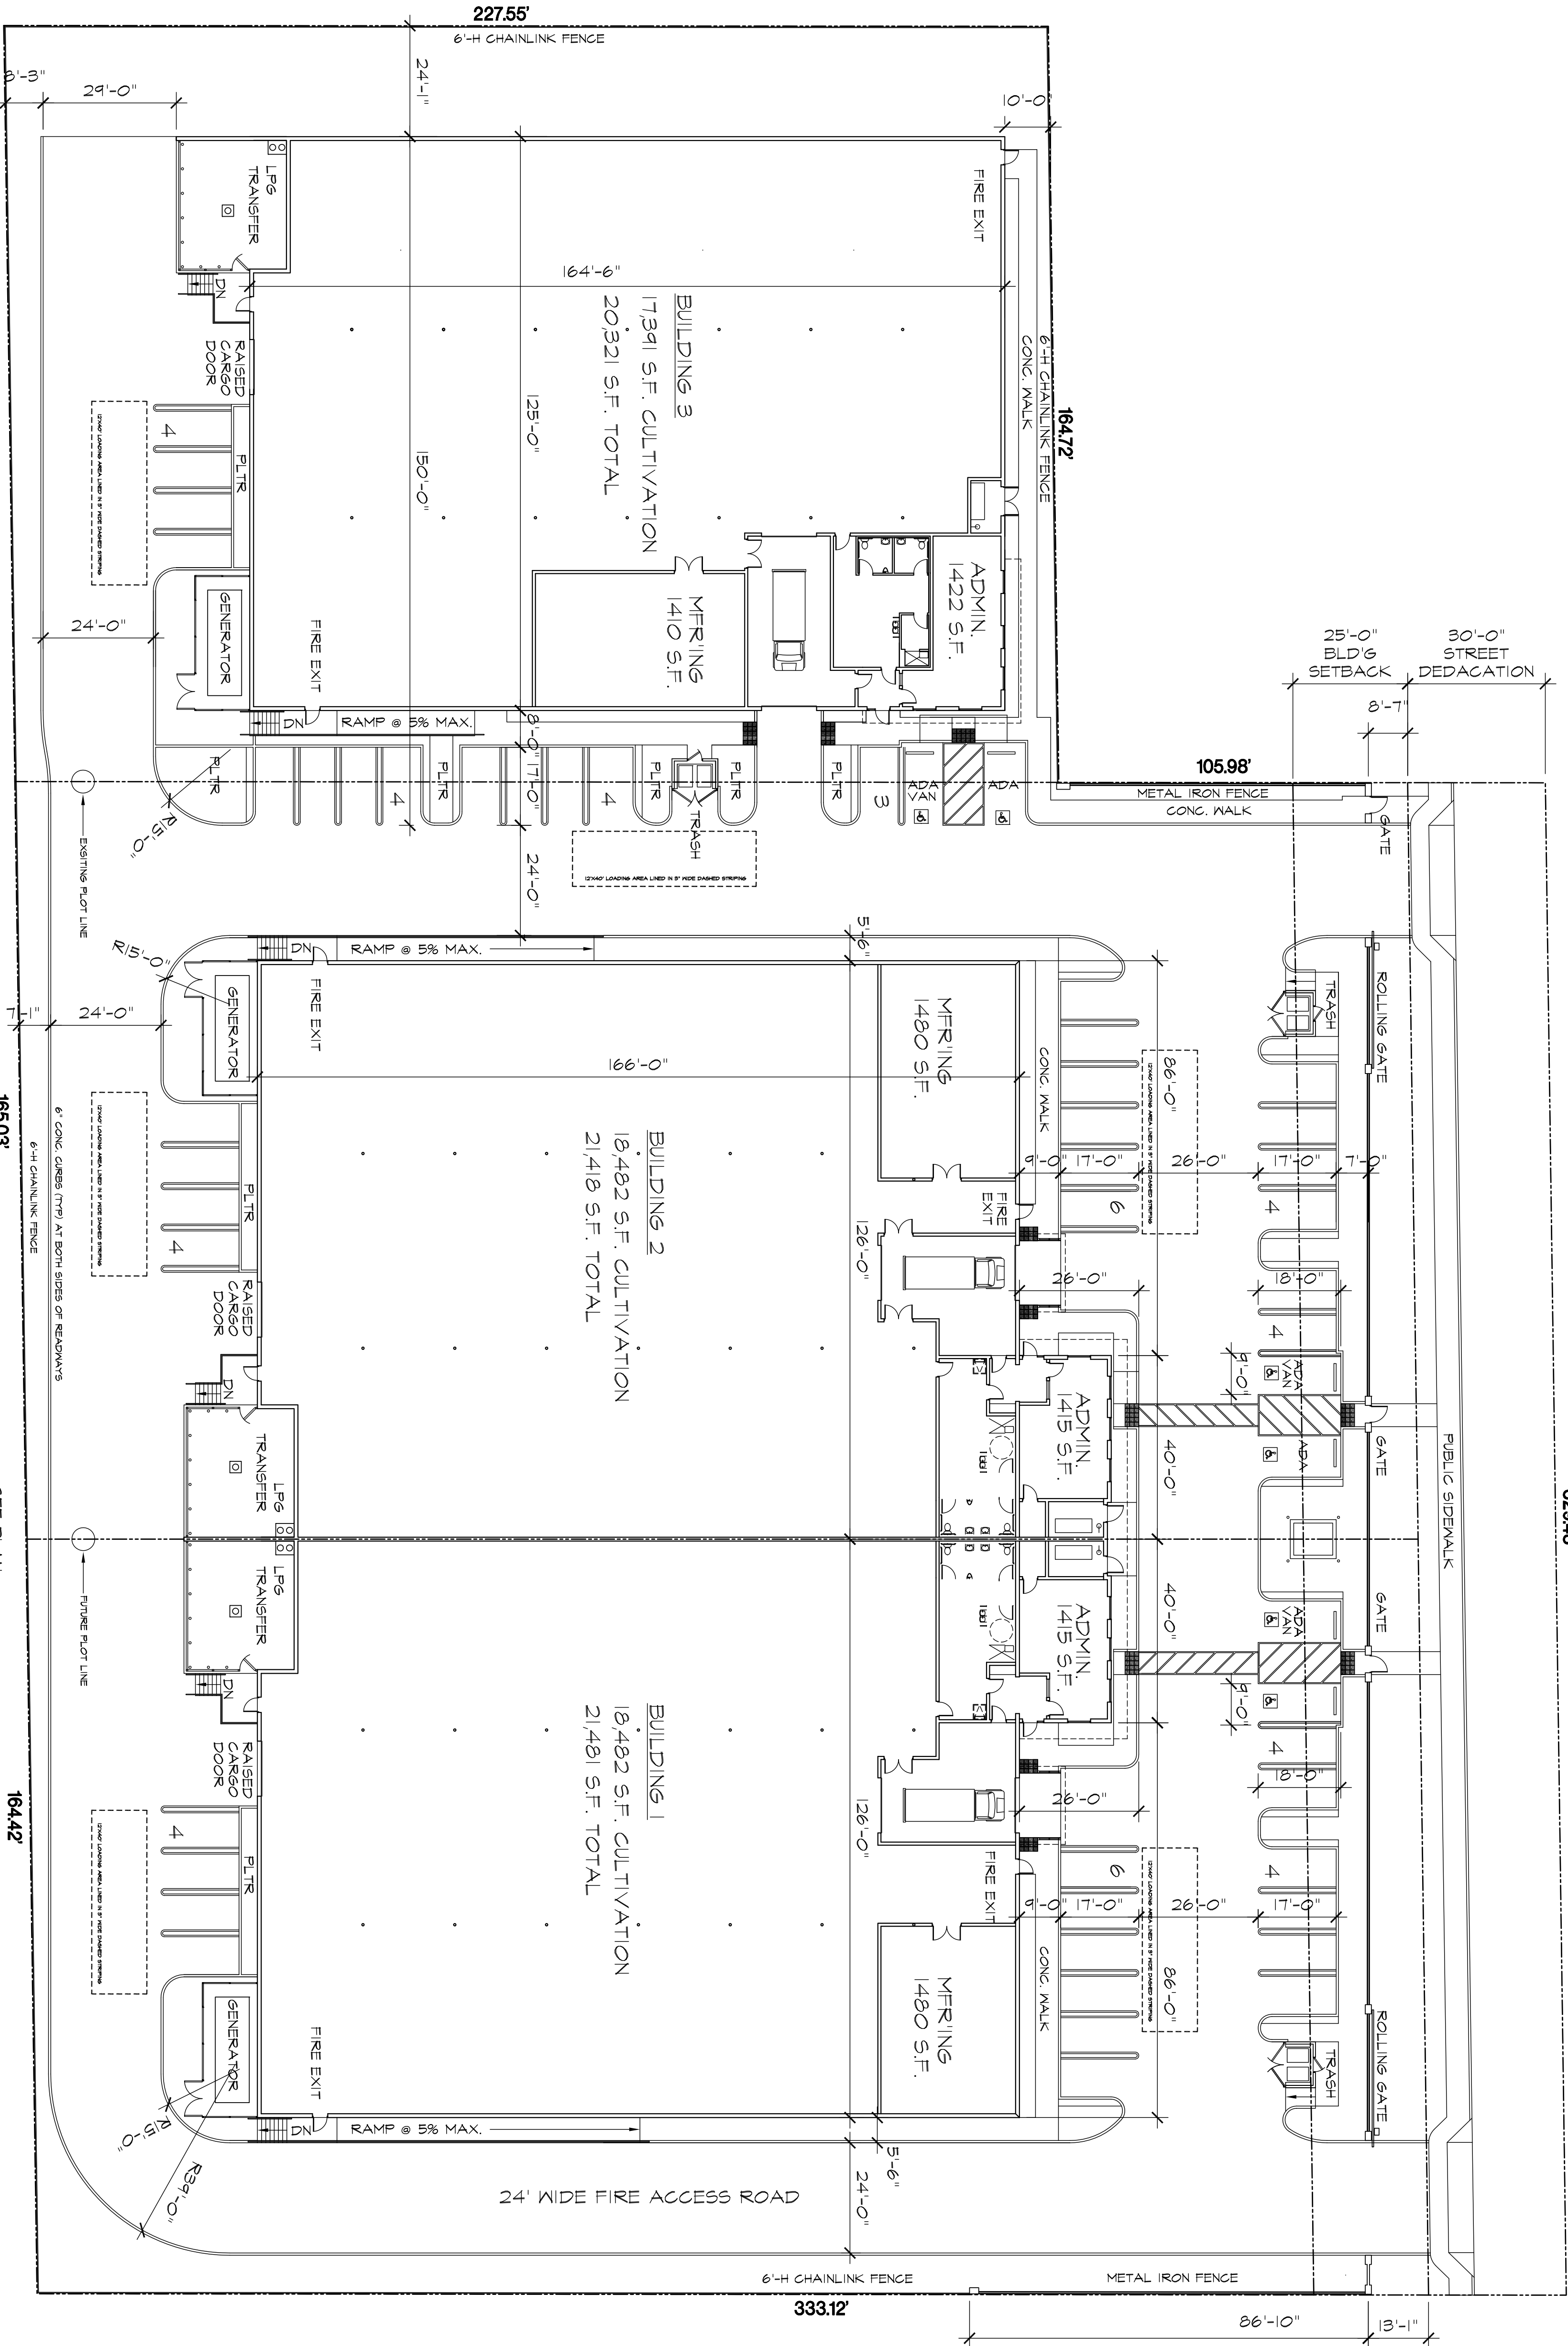

- BUILDING 3**

PARKING TABULATIONS

ADMINISTRATIVE AREA = 1,422 S.F.

@ 250 S.F. EACH = 6 SPACES

MANUFACTURING AREA = 1,410 S.F.

@ 750 S.F. EACH = 2 SPACES

AGRICULTURAL AREA = 17,391 S.F.

@ 2,500 S.F. EACH = 7 SPACES

98 S.F. ELECTRICAL SERVICE ROOM

15 SPACES PROVIDED

20,321 TOTAL S.F.
- BUILDING 2**

PARKING TABULATIONS

ADMINISTRATIVE AREA = 1,415 S.F.

@ 250 S.F. EACH = 6 SPACES

MANUFACTURING AREA = 1,480 S.F.

@ 750 S.F. EACH = 2 SPACES

AGRICULTURAL AREA = 18,482 S.F.

@ 2,500 S.F. EACH = 8 SPACES

104 S.F. ELECTRICAL SERVICE ROOM

18 SPACES PROVIDED

21,418 TOTAL S.F.
- BUILDING 1**

PARKING TABULATIONS

ADMINISTRATIVE AREA = 1,415 S.F.

@ 250 S.F. EACH = 6 SPACES

MANUFACTURING AREA = 1,480 S.F.

@ 750 S.F. EACH = 2 SPACES




AGRICULTURAL AREA = 18,482 S.F.

@ 2,500 S.F. EACH = 8 SPACES

104 S.F. ELECTRICAL SERVICE ROOM

18 SPACES PROVIDED

21,418 TOTAL S.F.

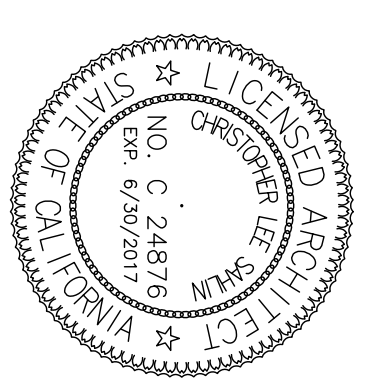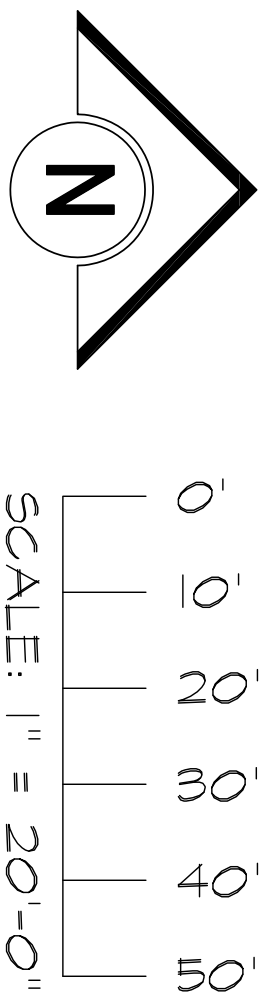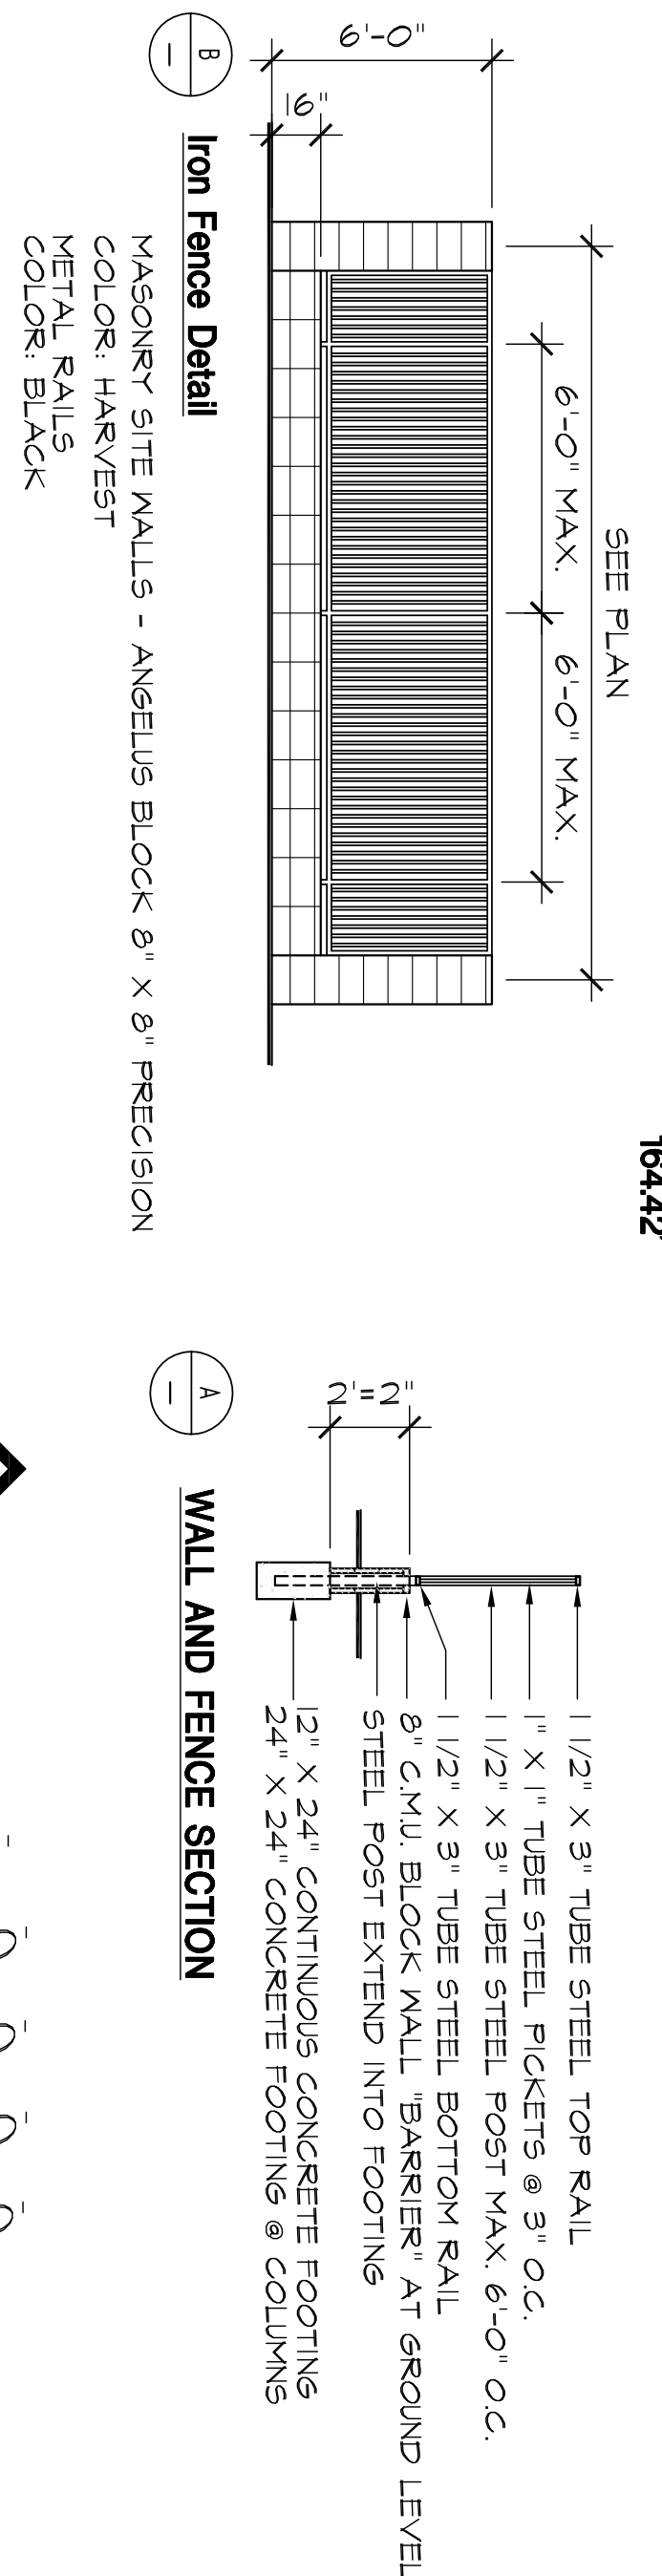

Date	