



North Elevation




South Elevation



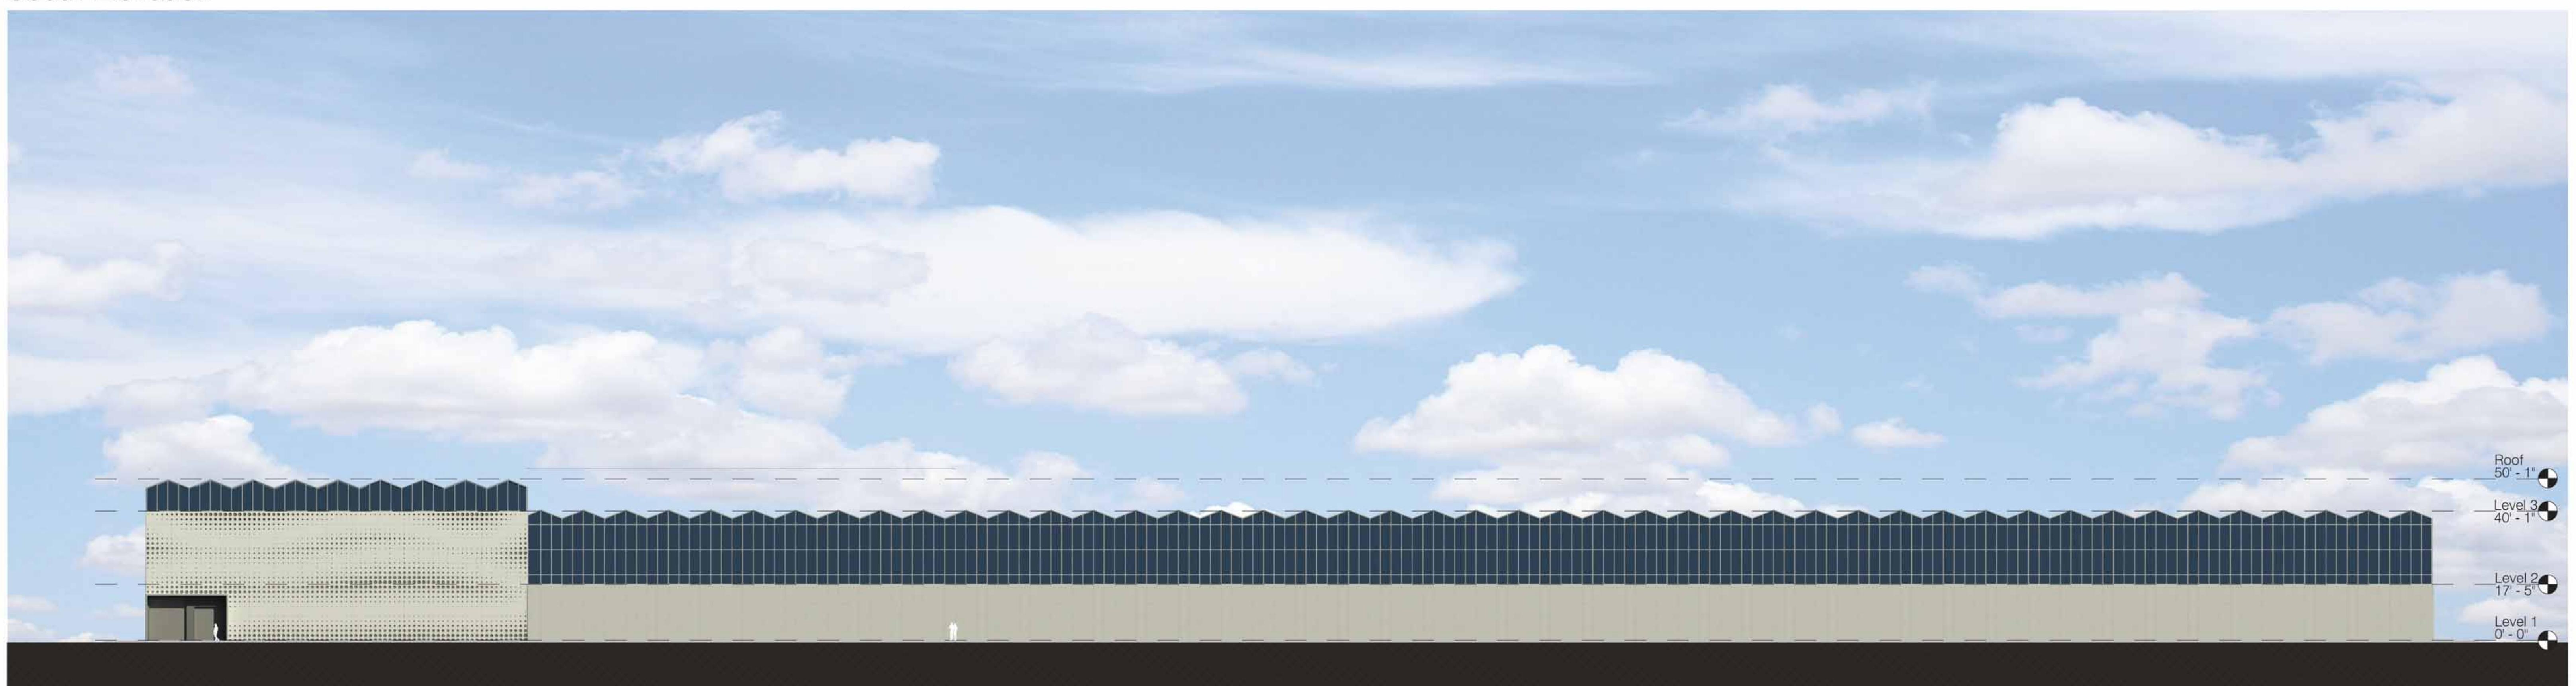


East Elevation

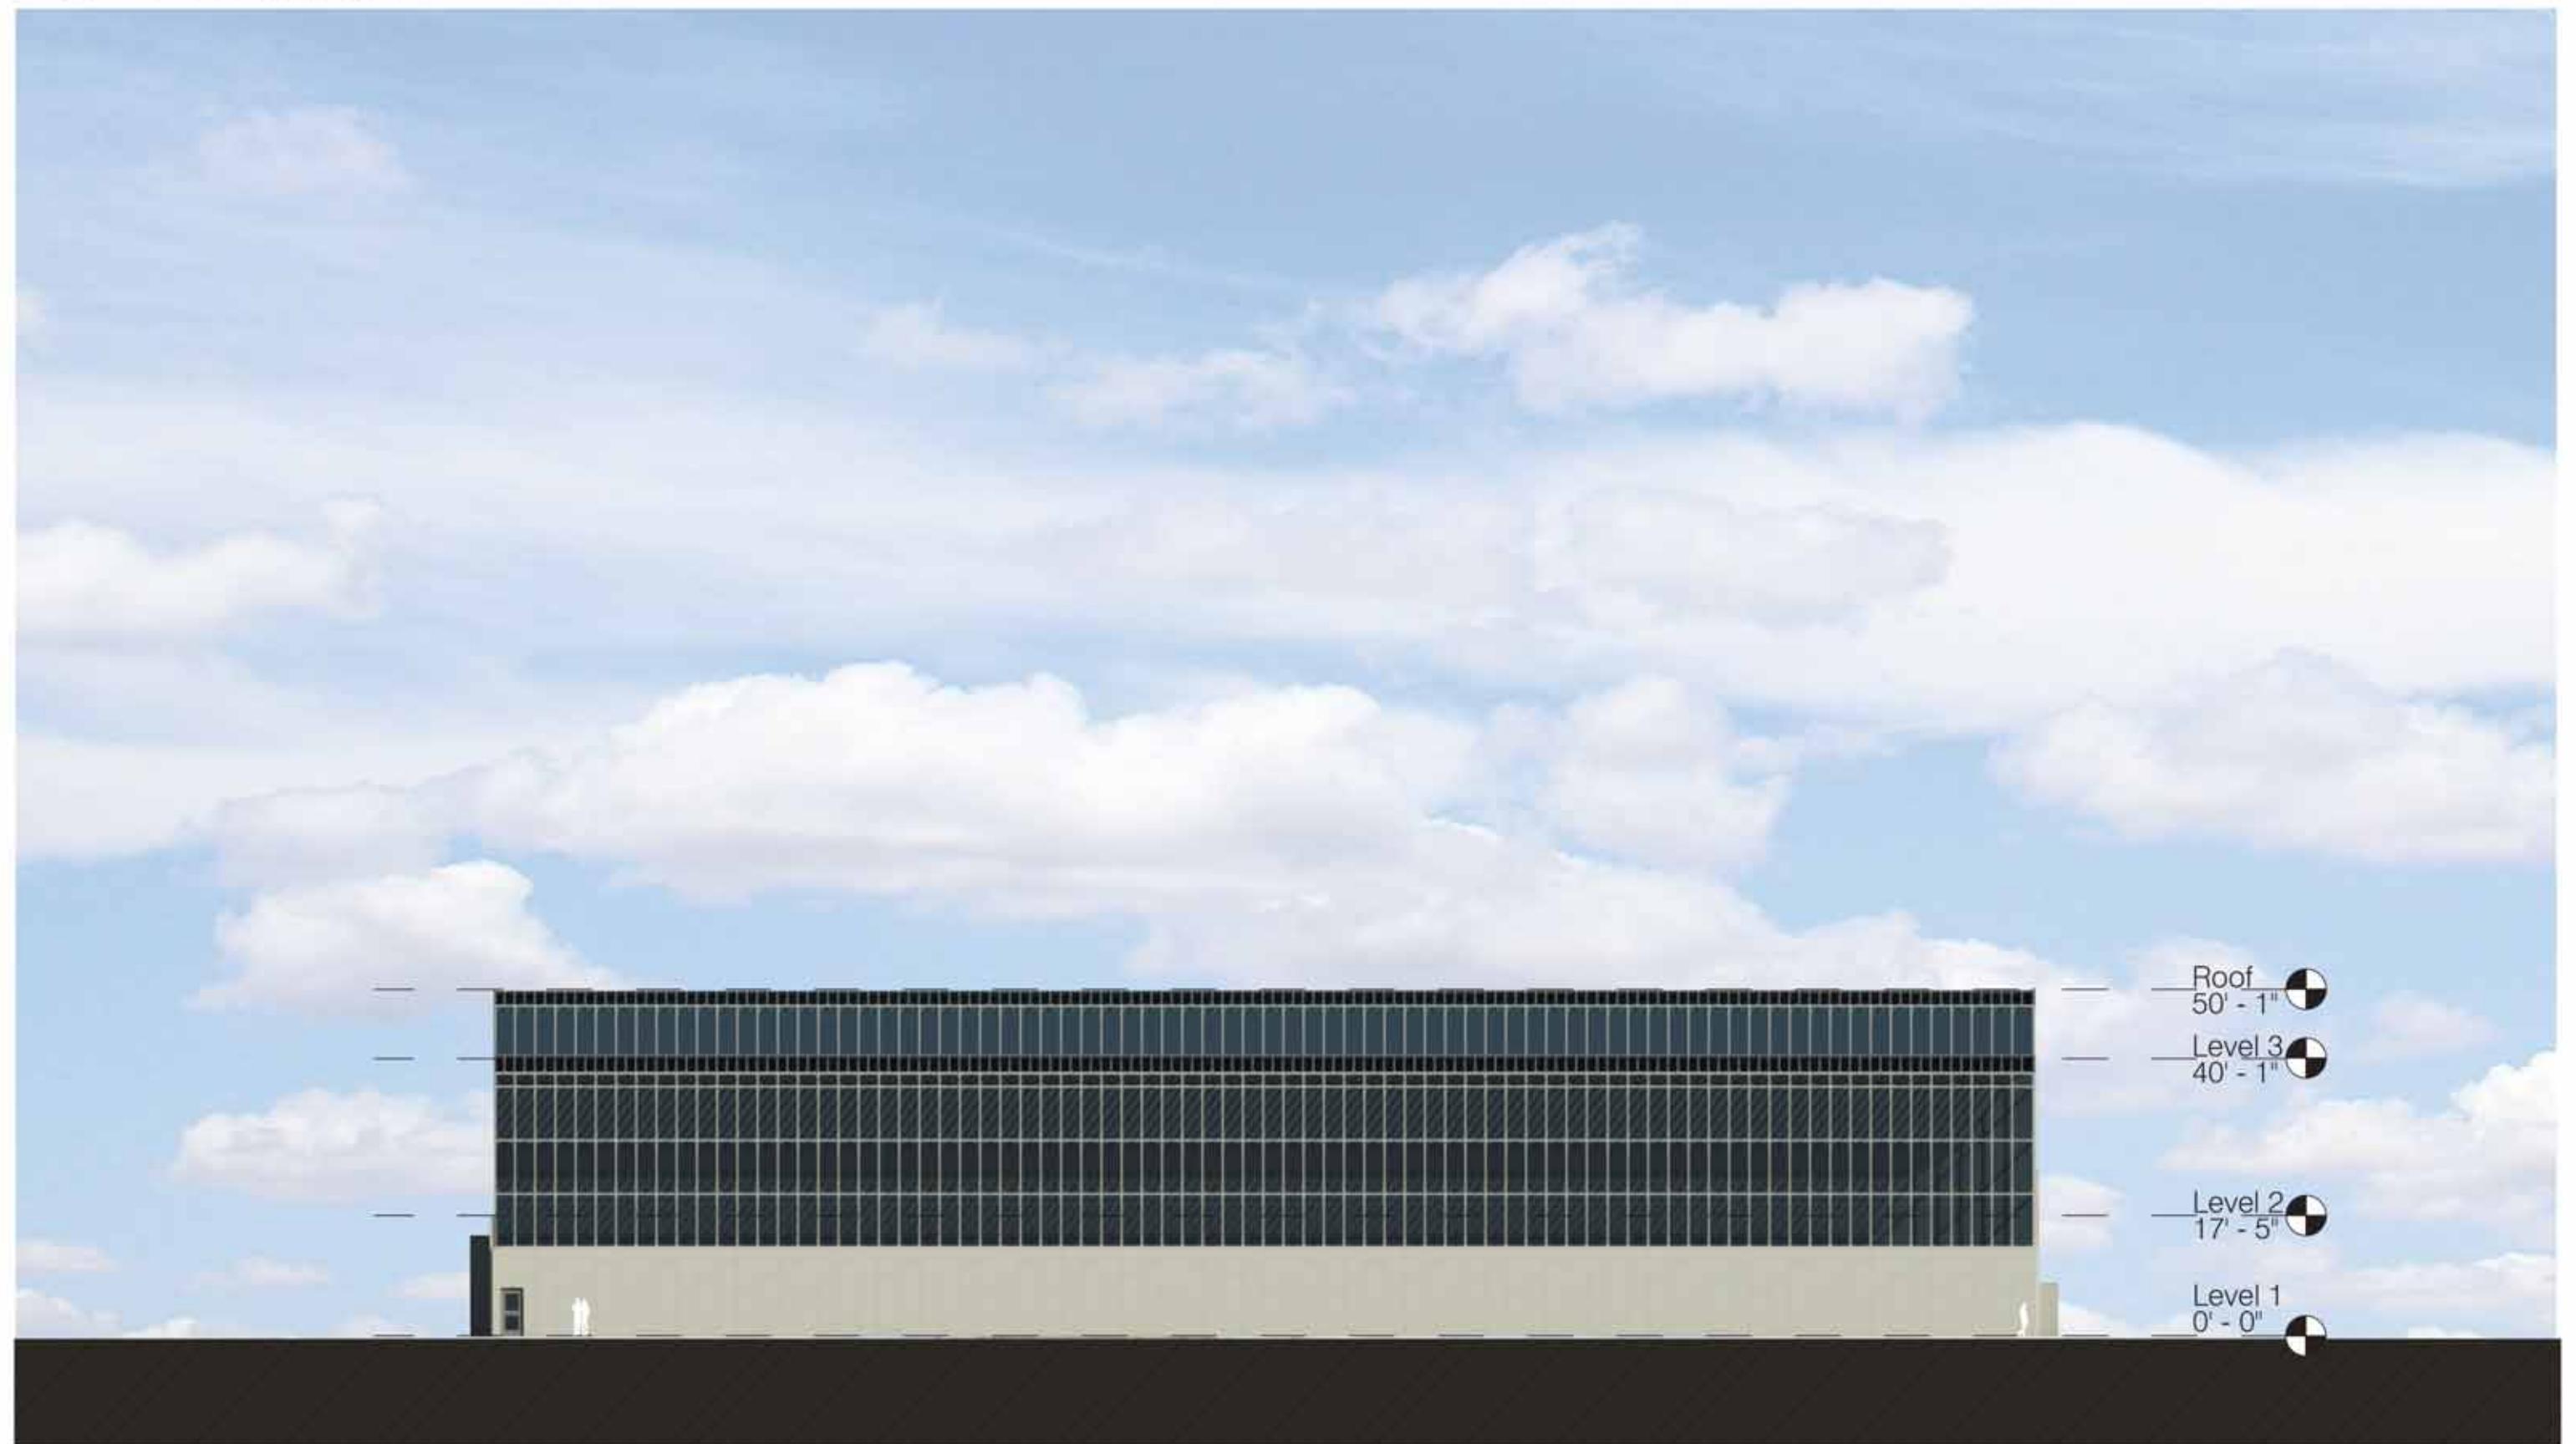


West Elevation

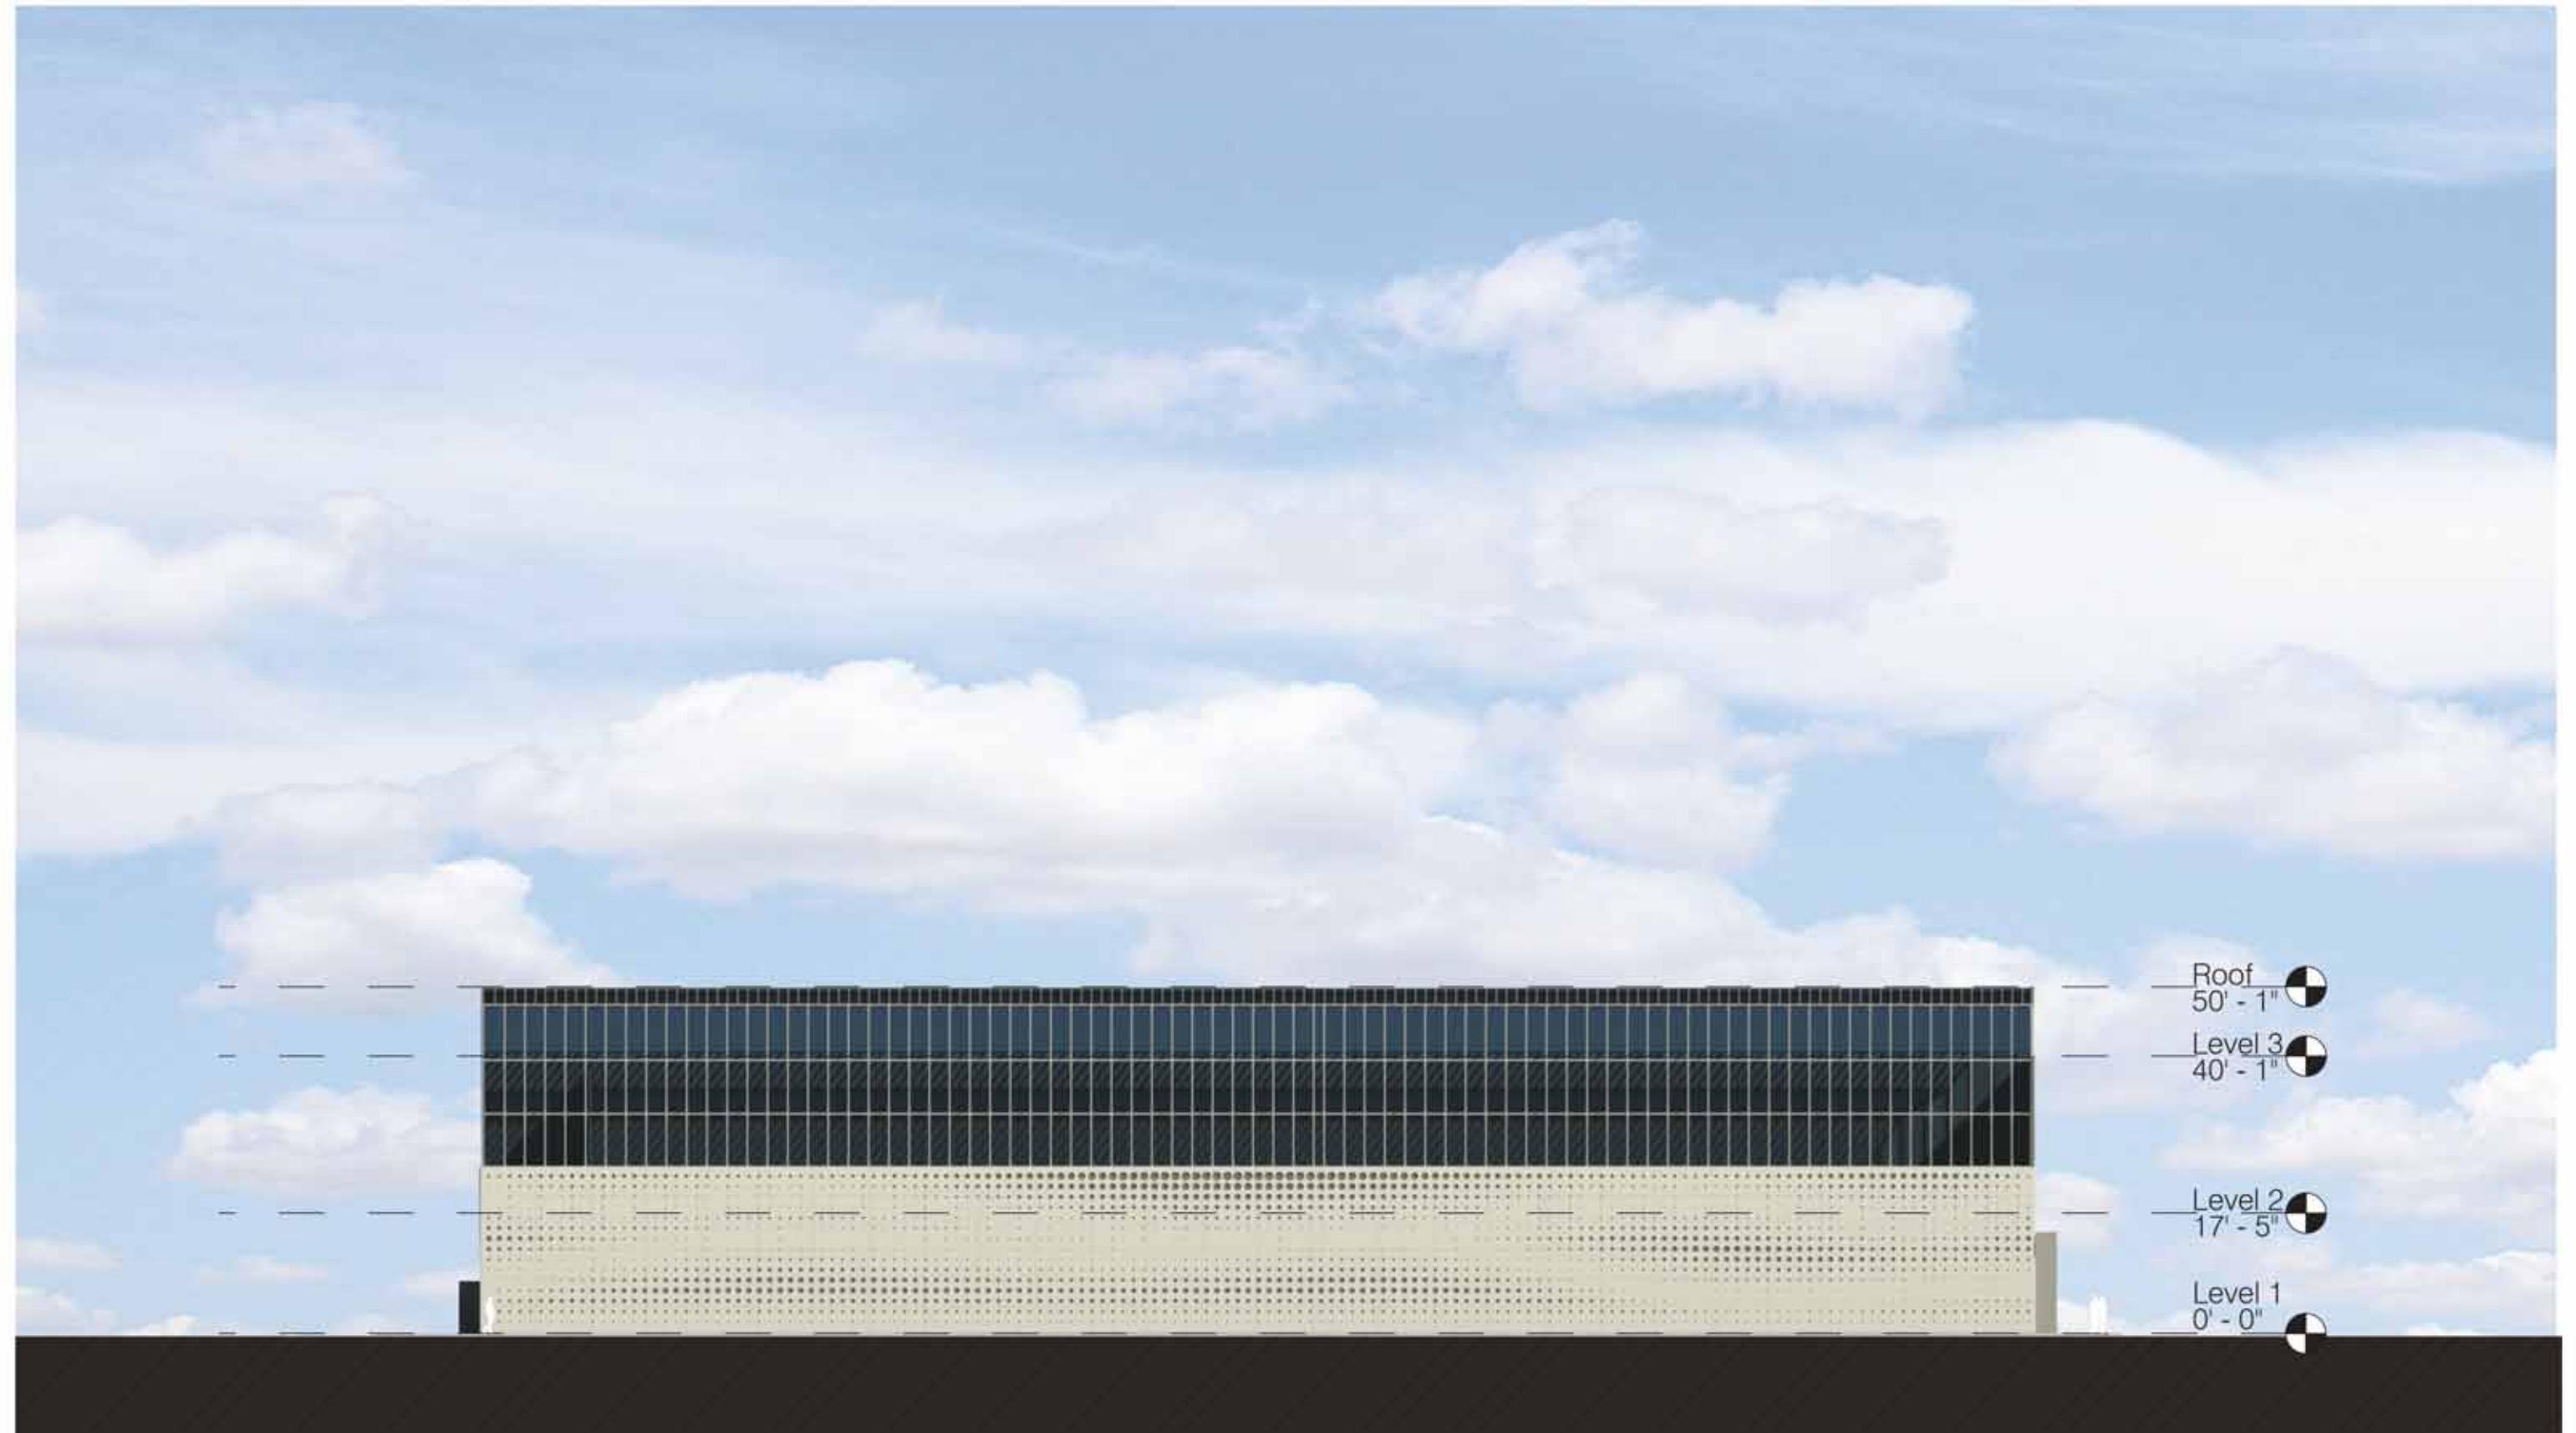


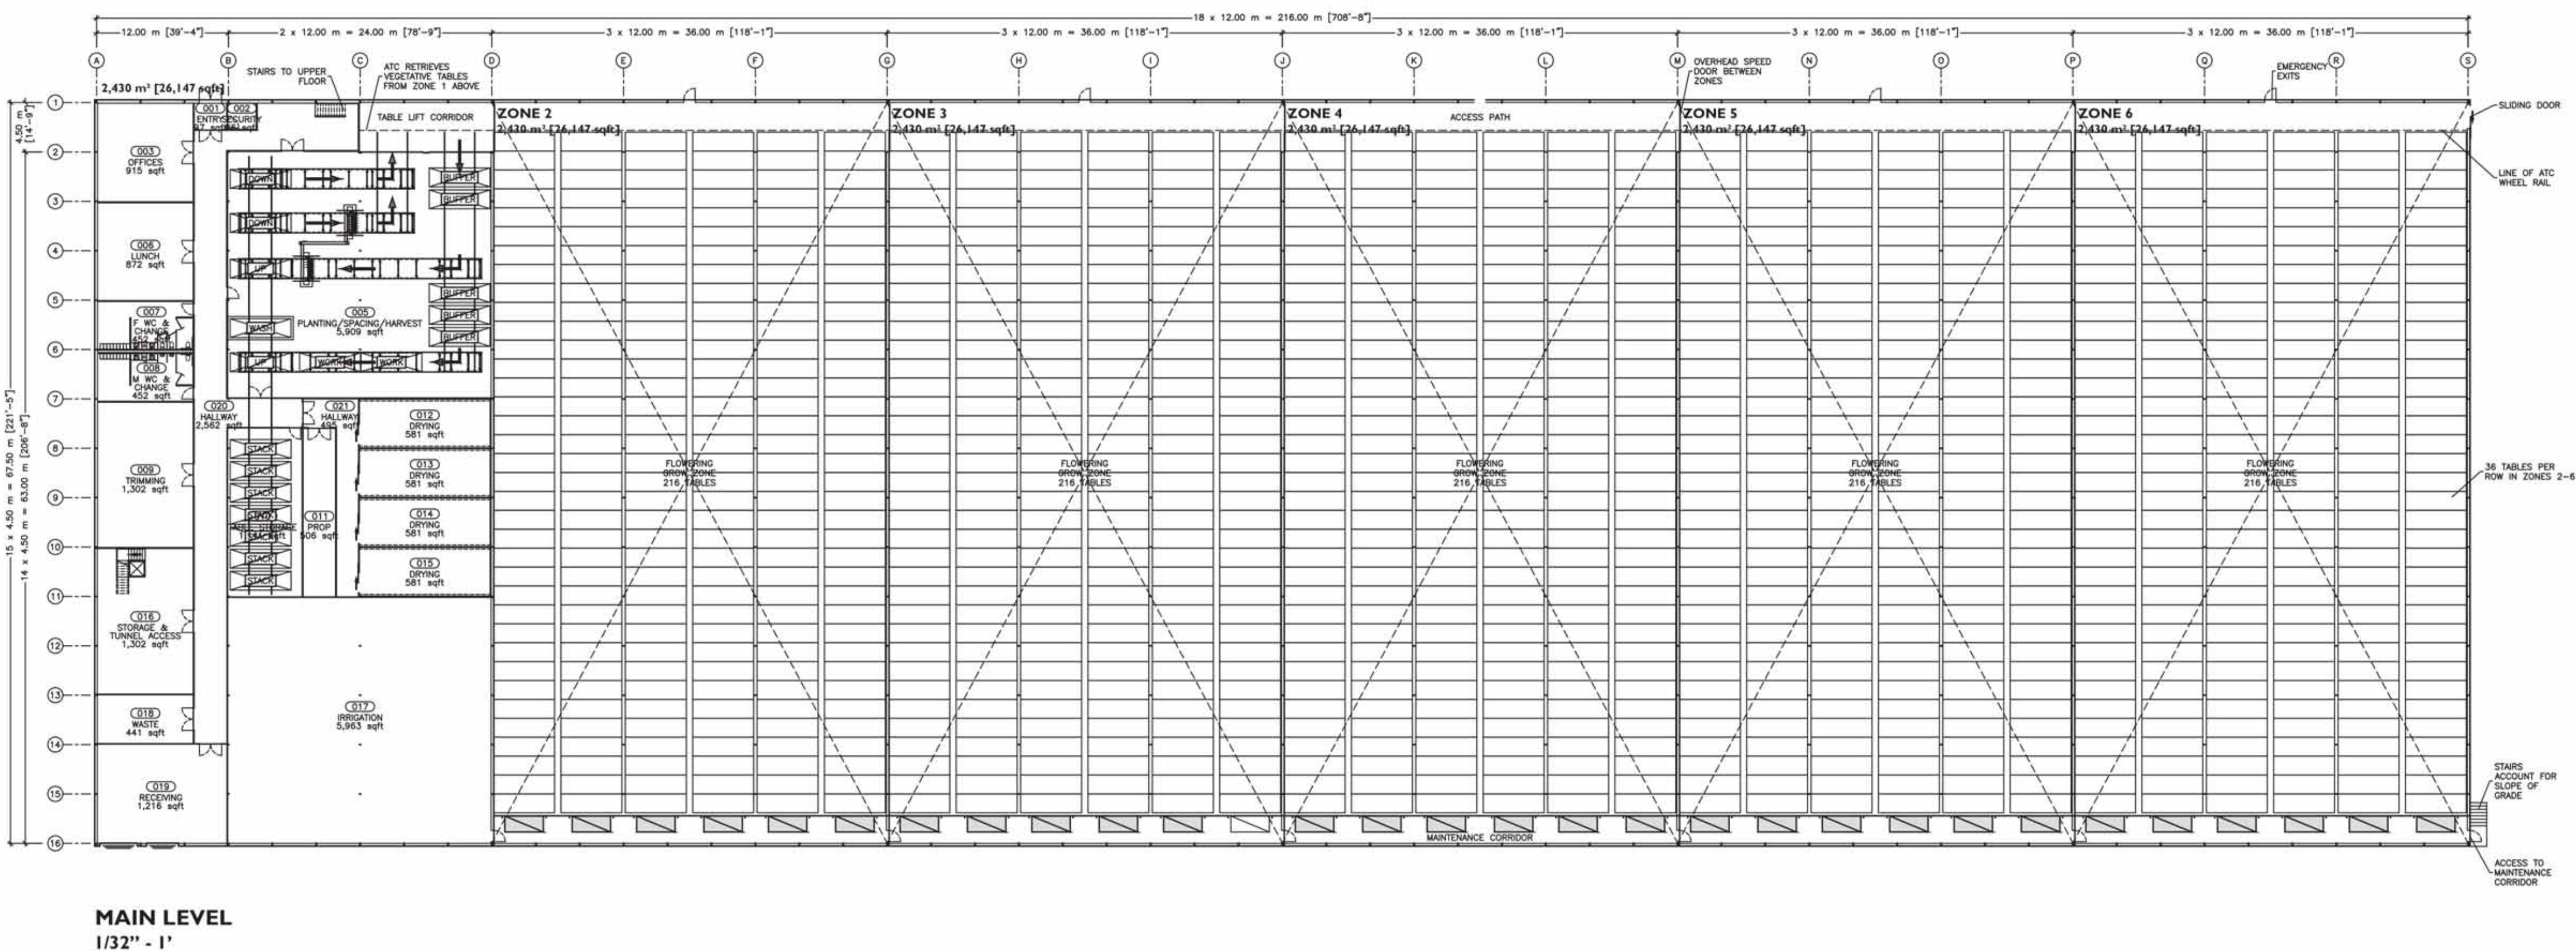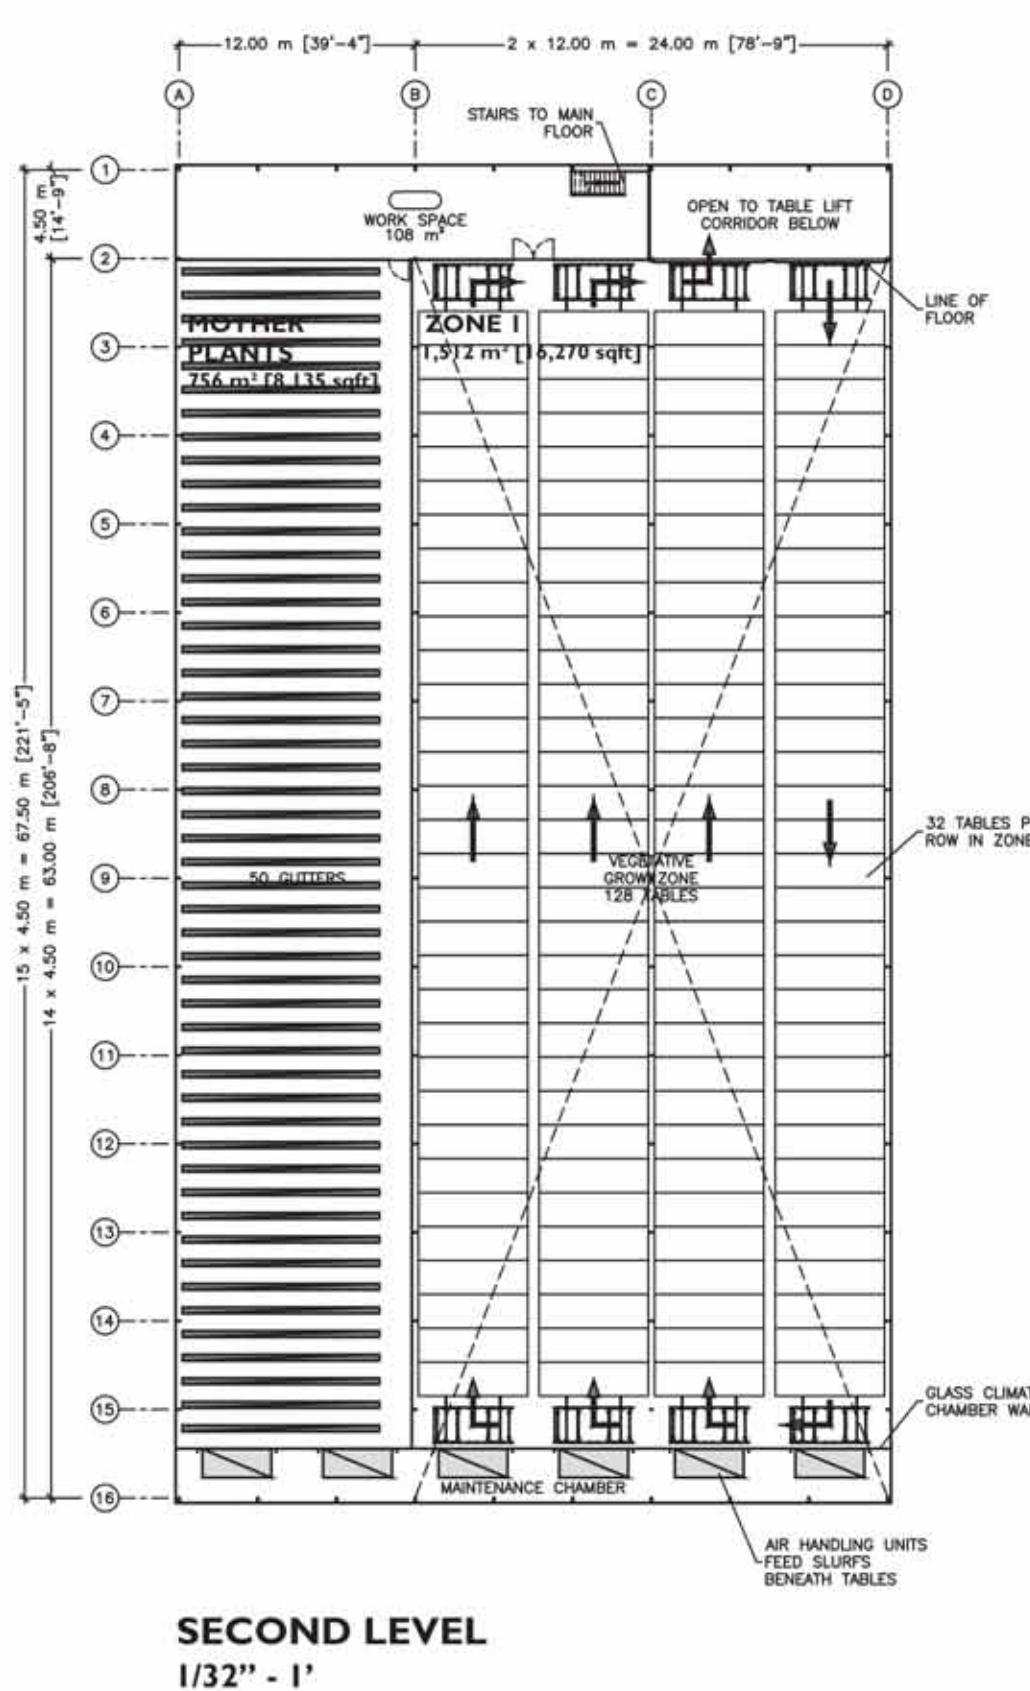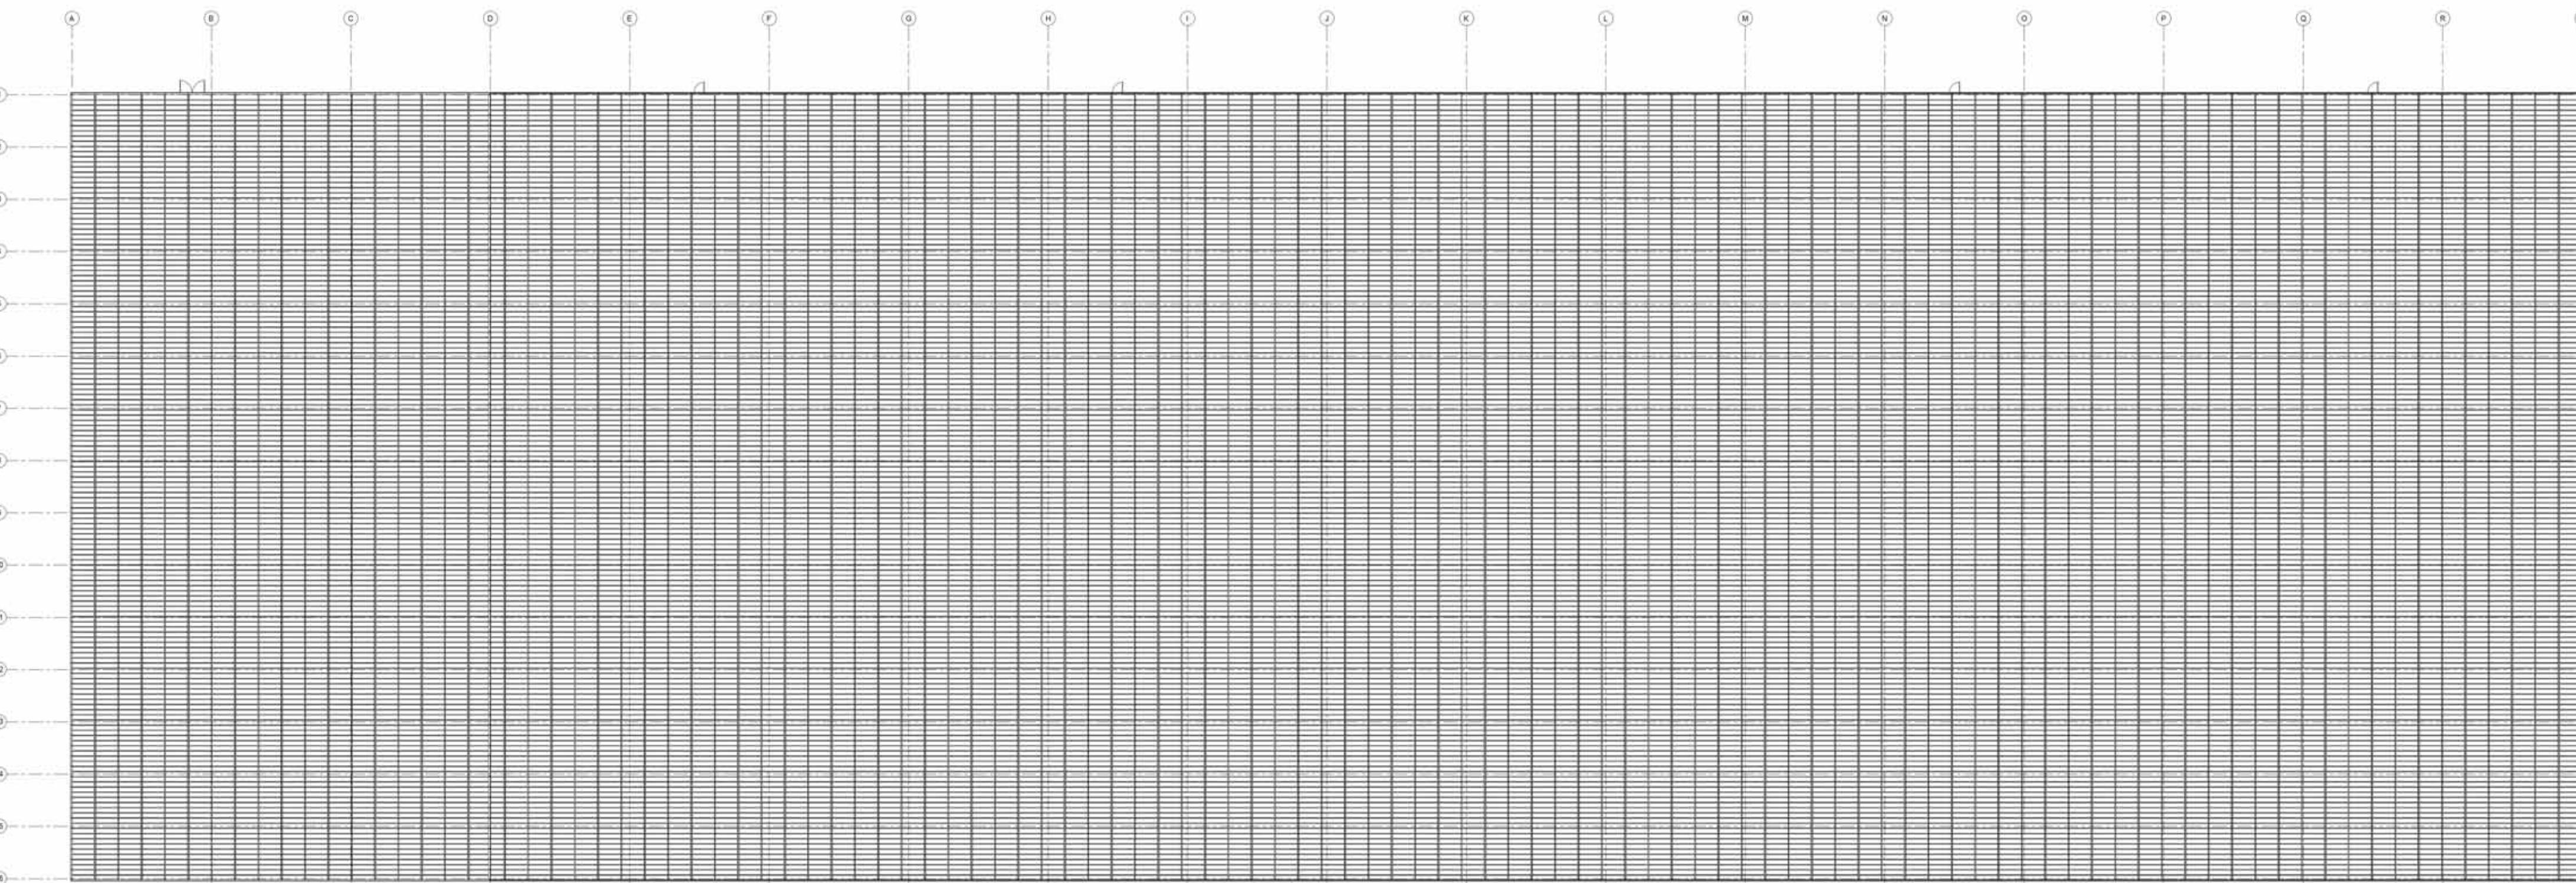


North Elevation

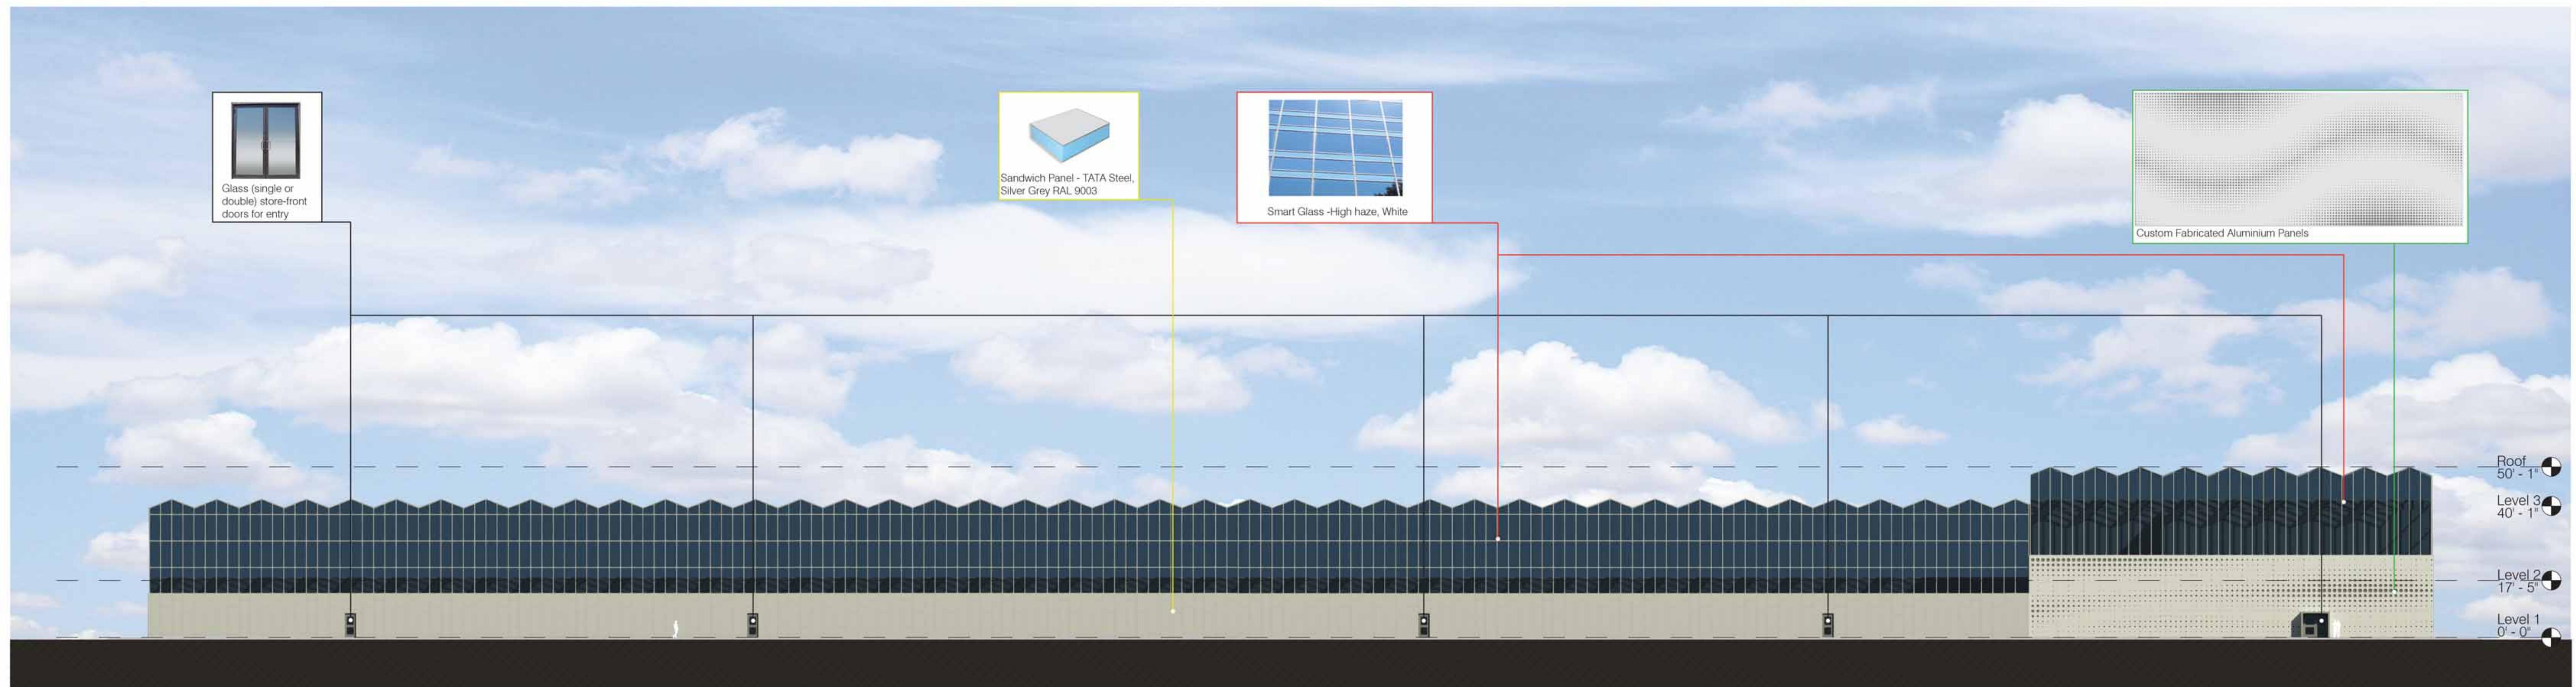


South Elevation

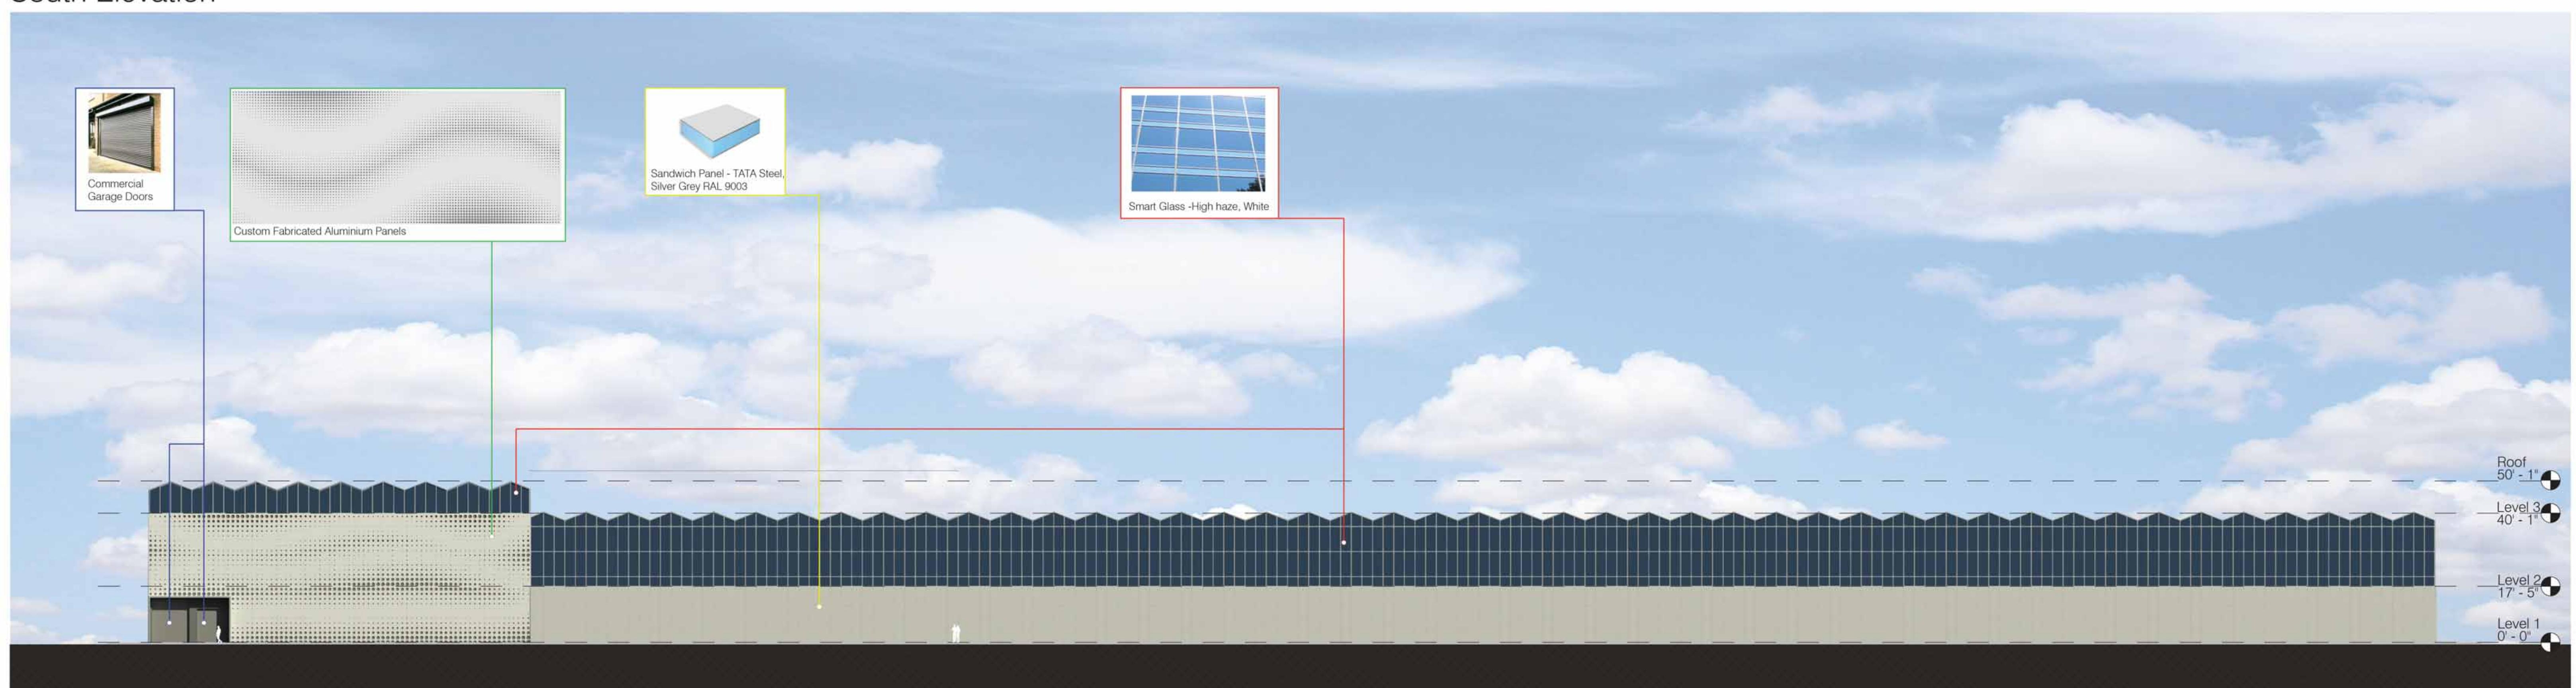

East Elevation

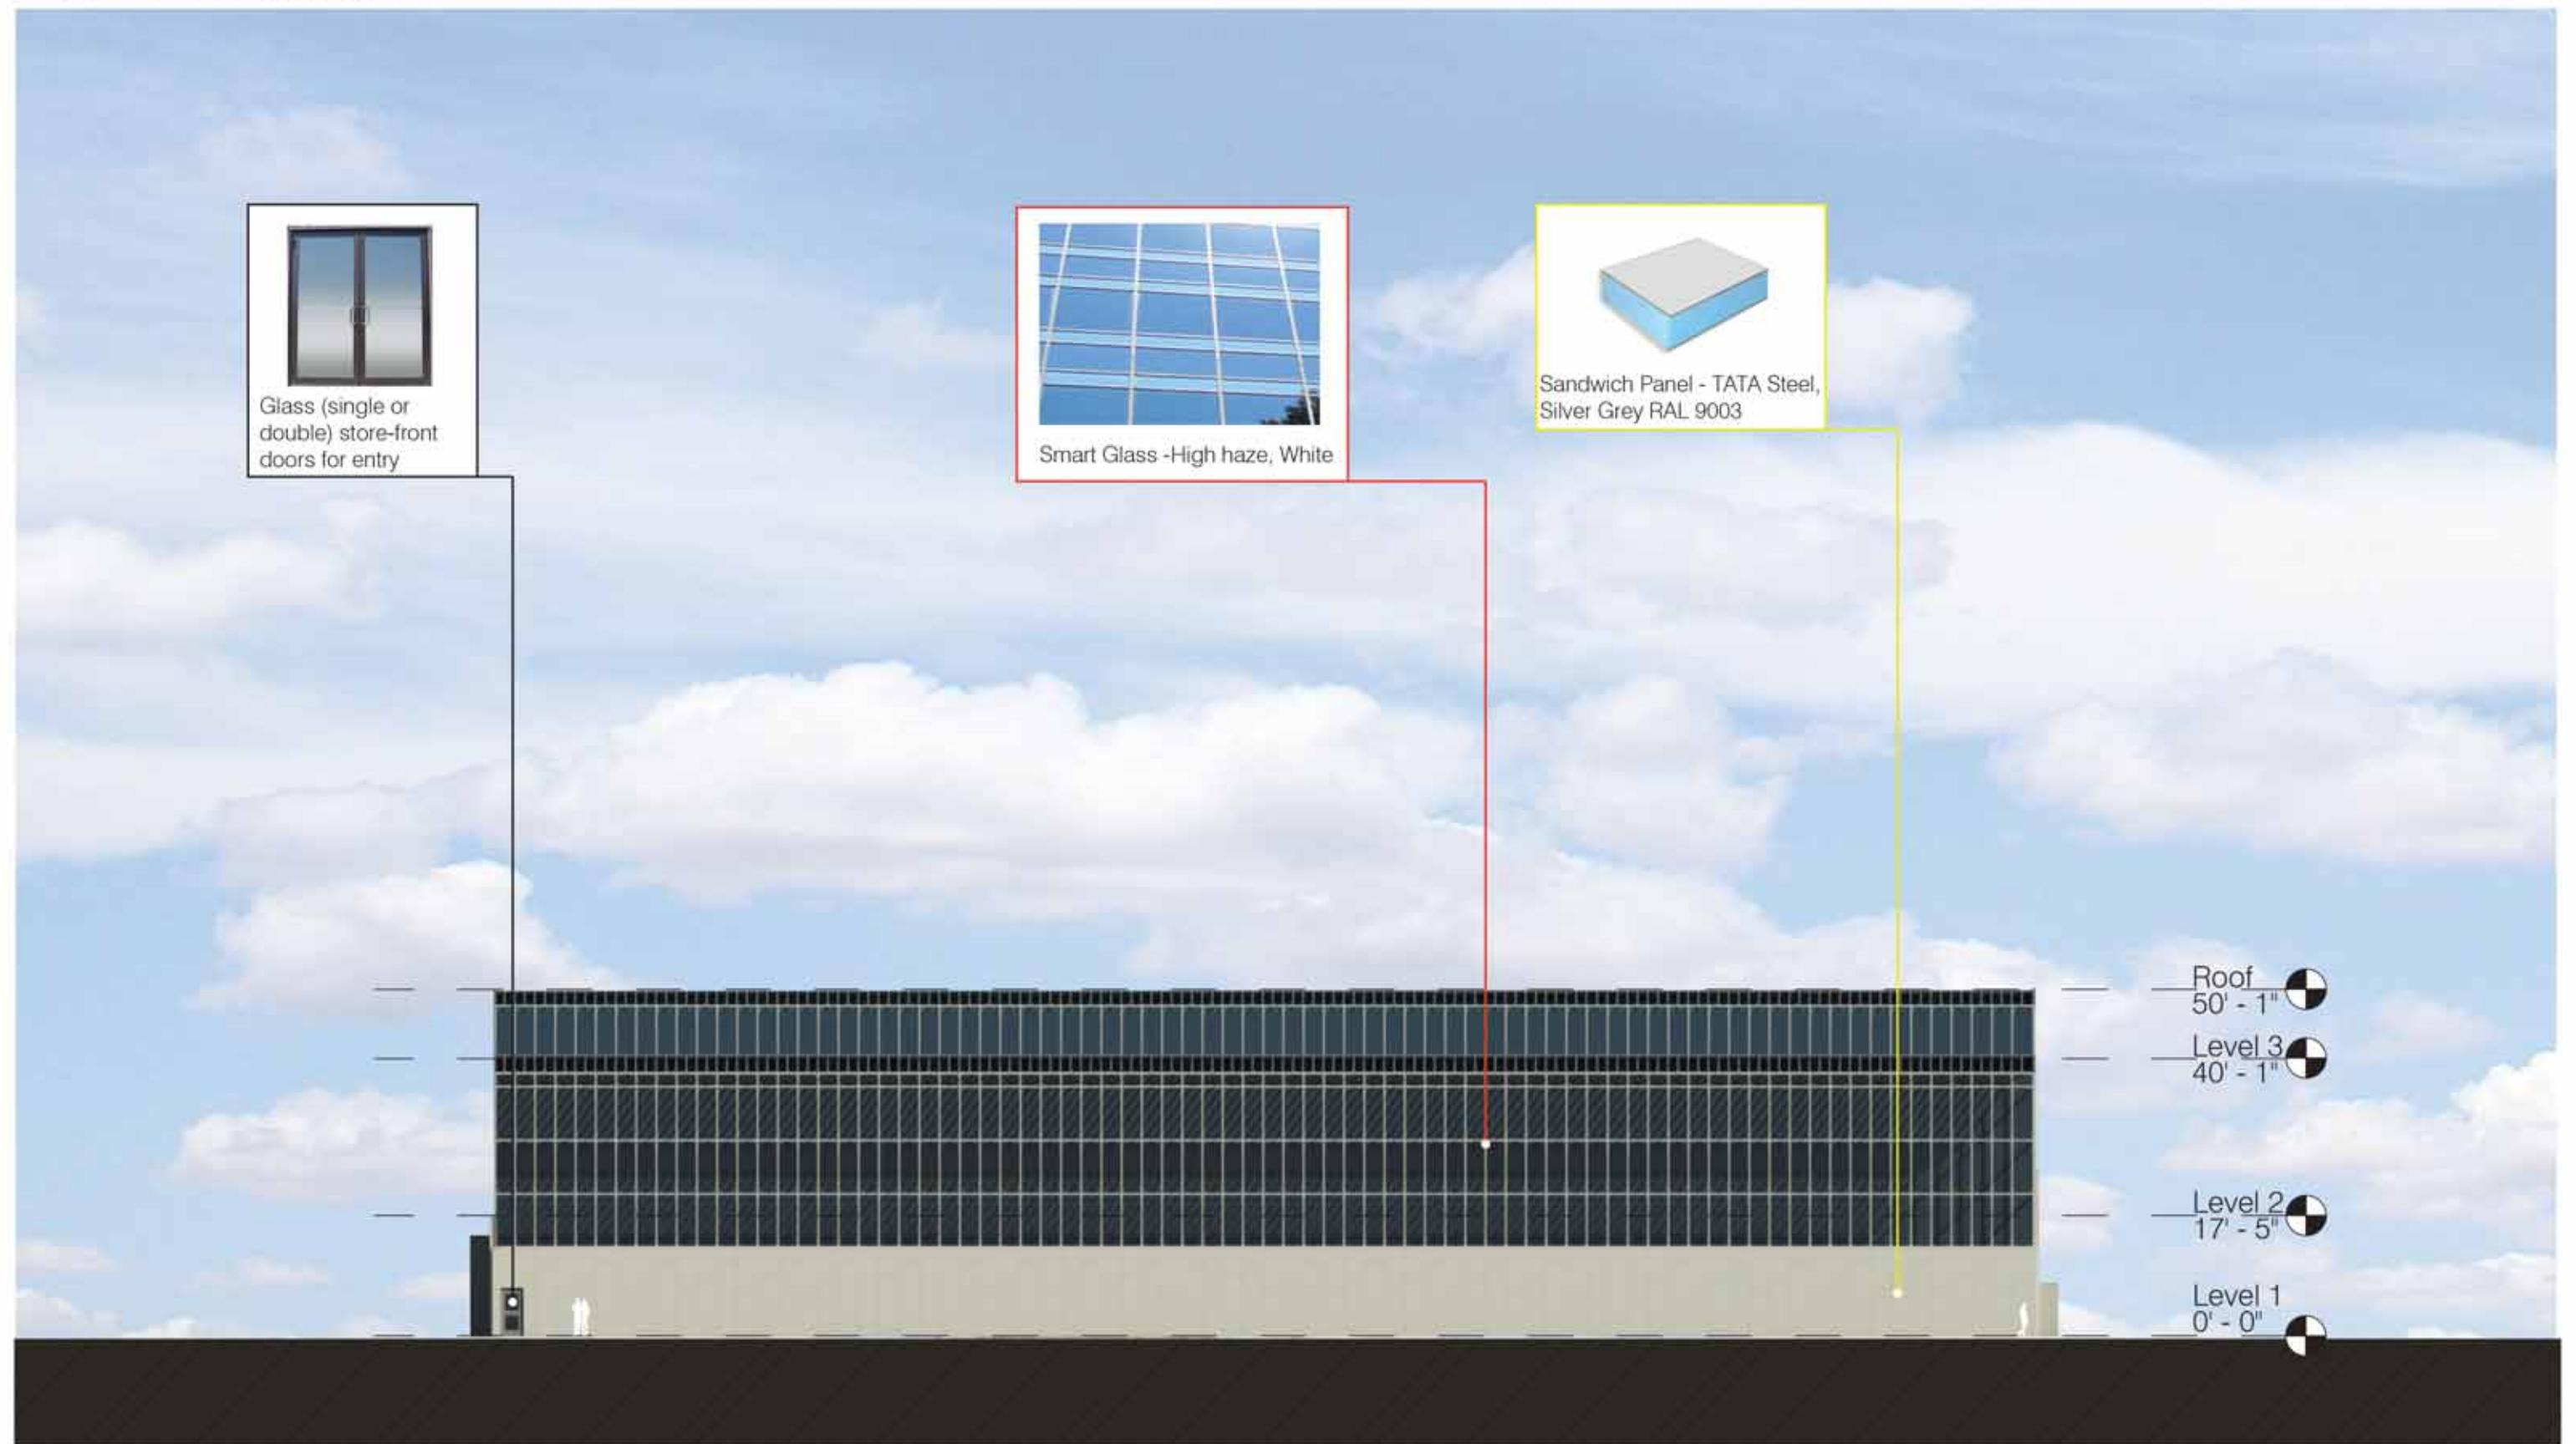

West Elevation

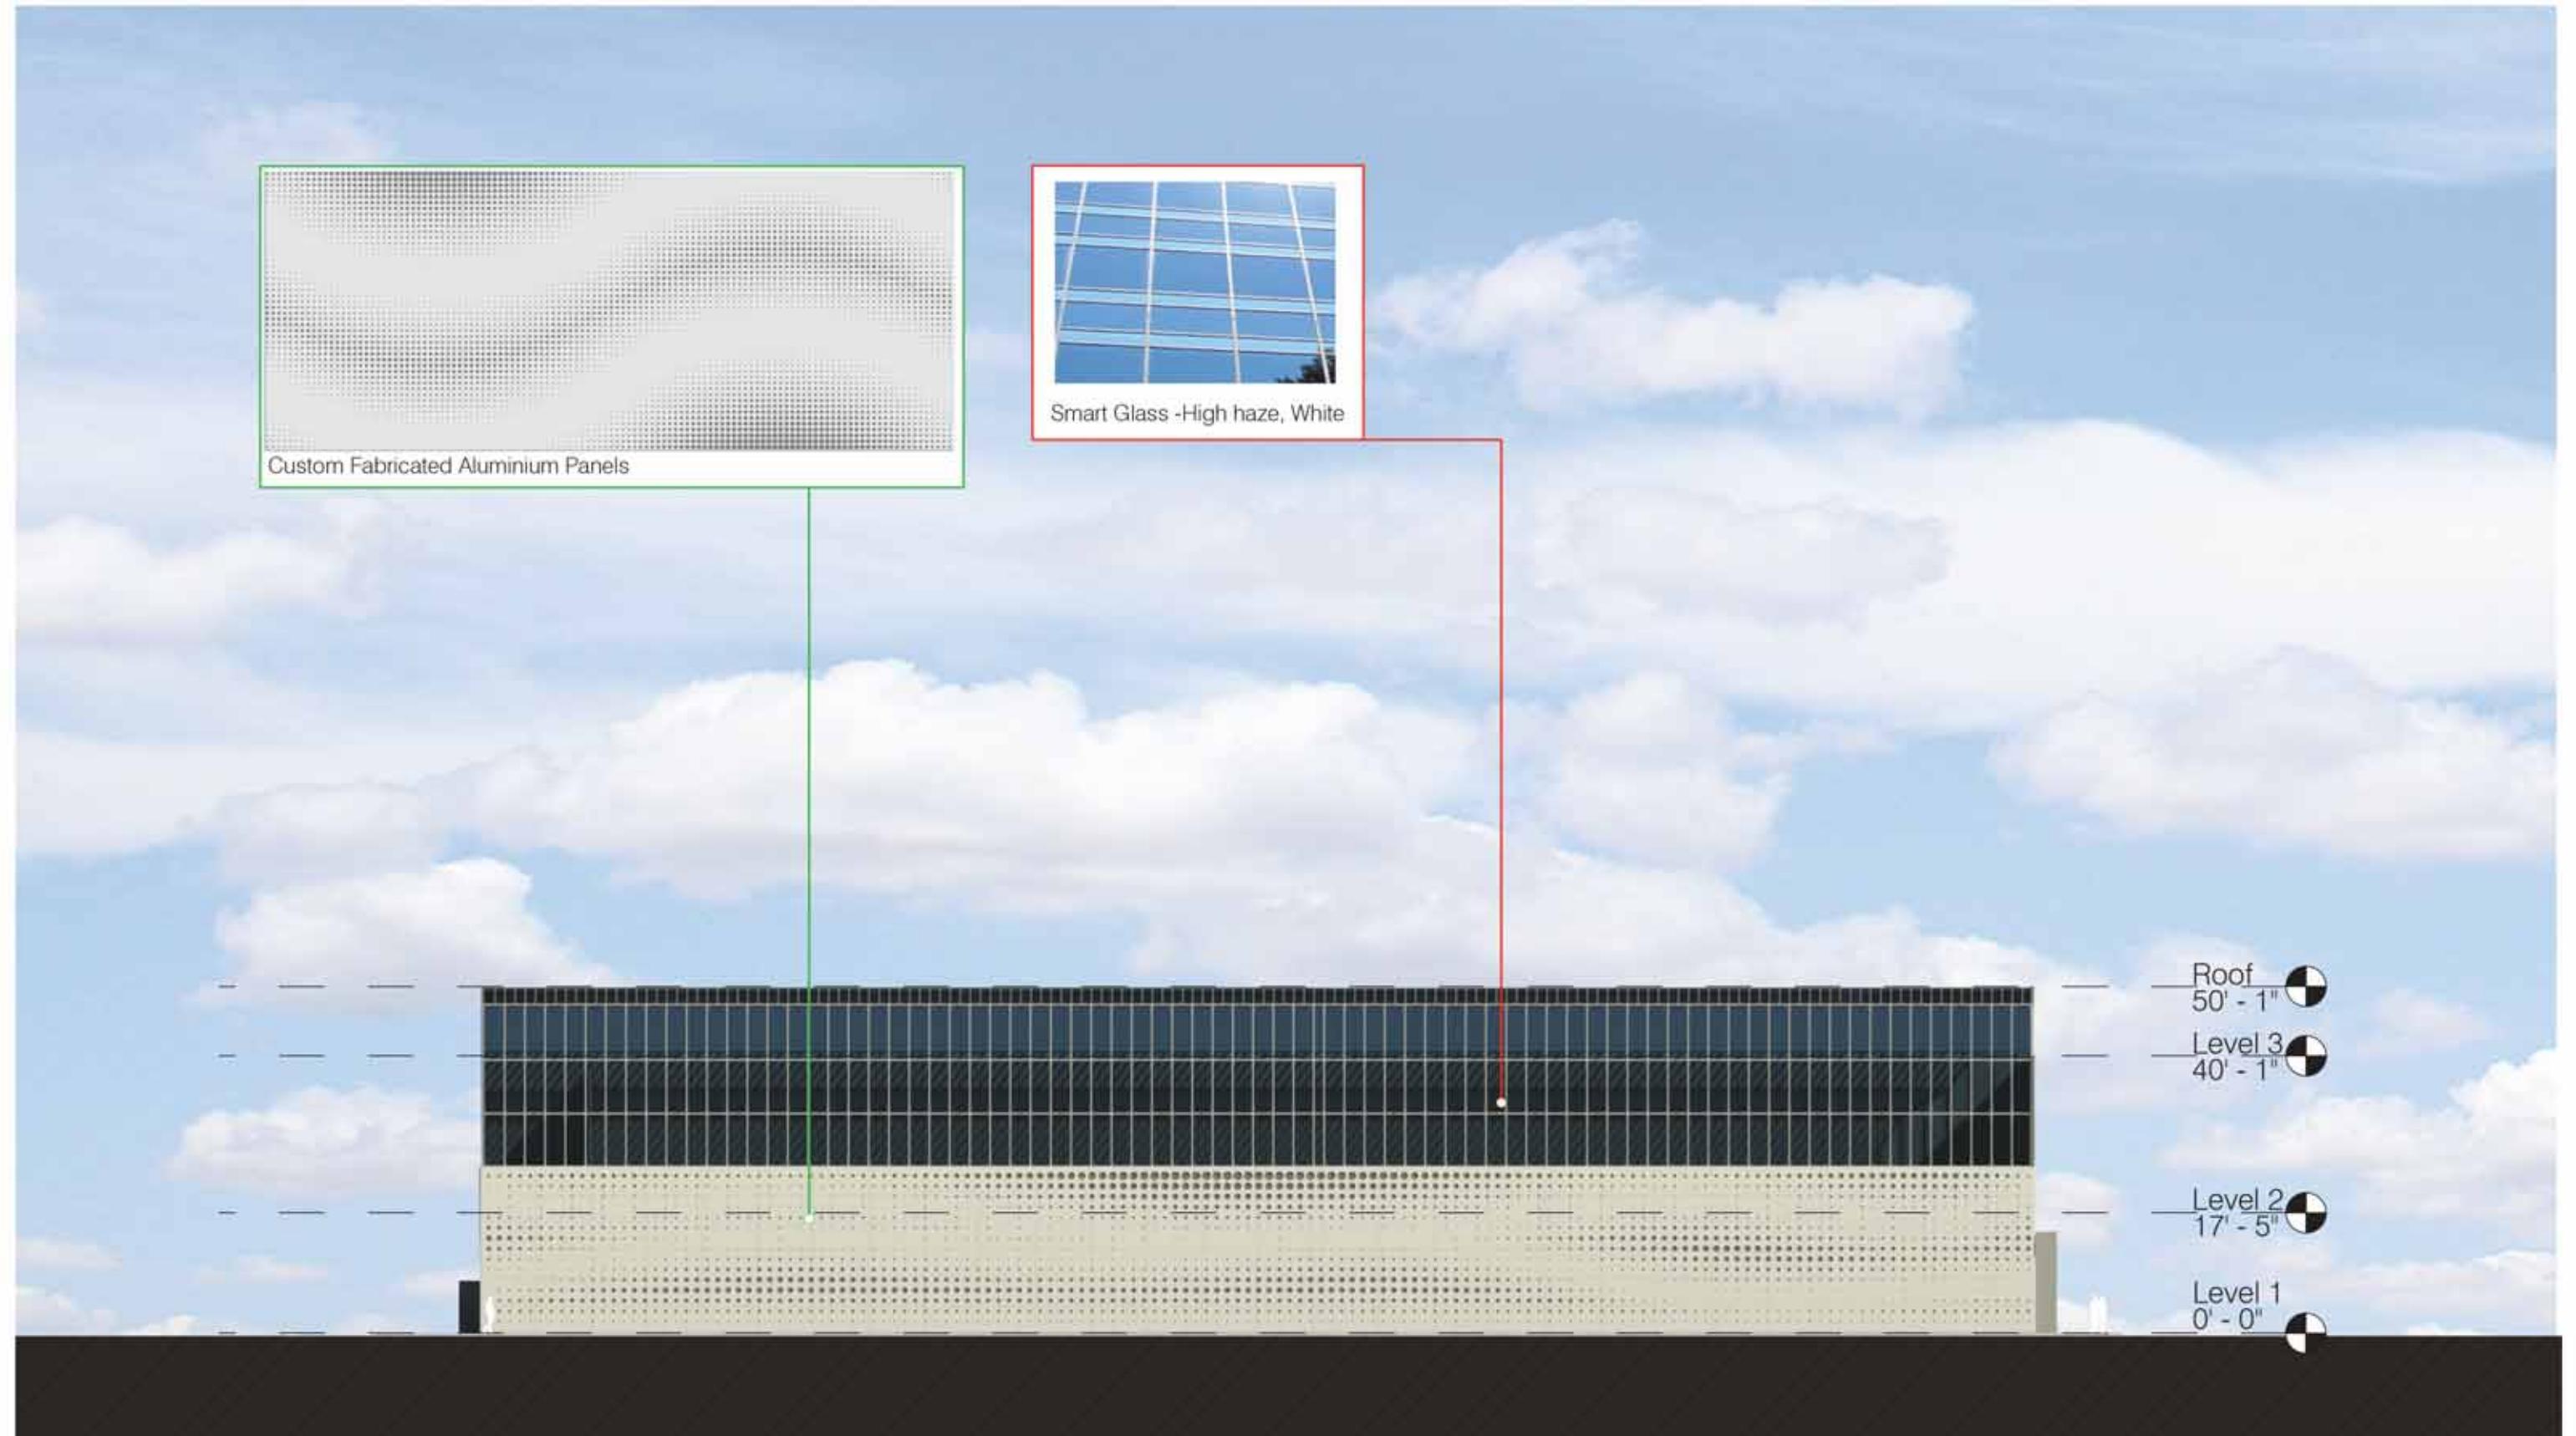

North Elevation



South Elevation






East Elevation




West Elevation



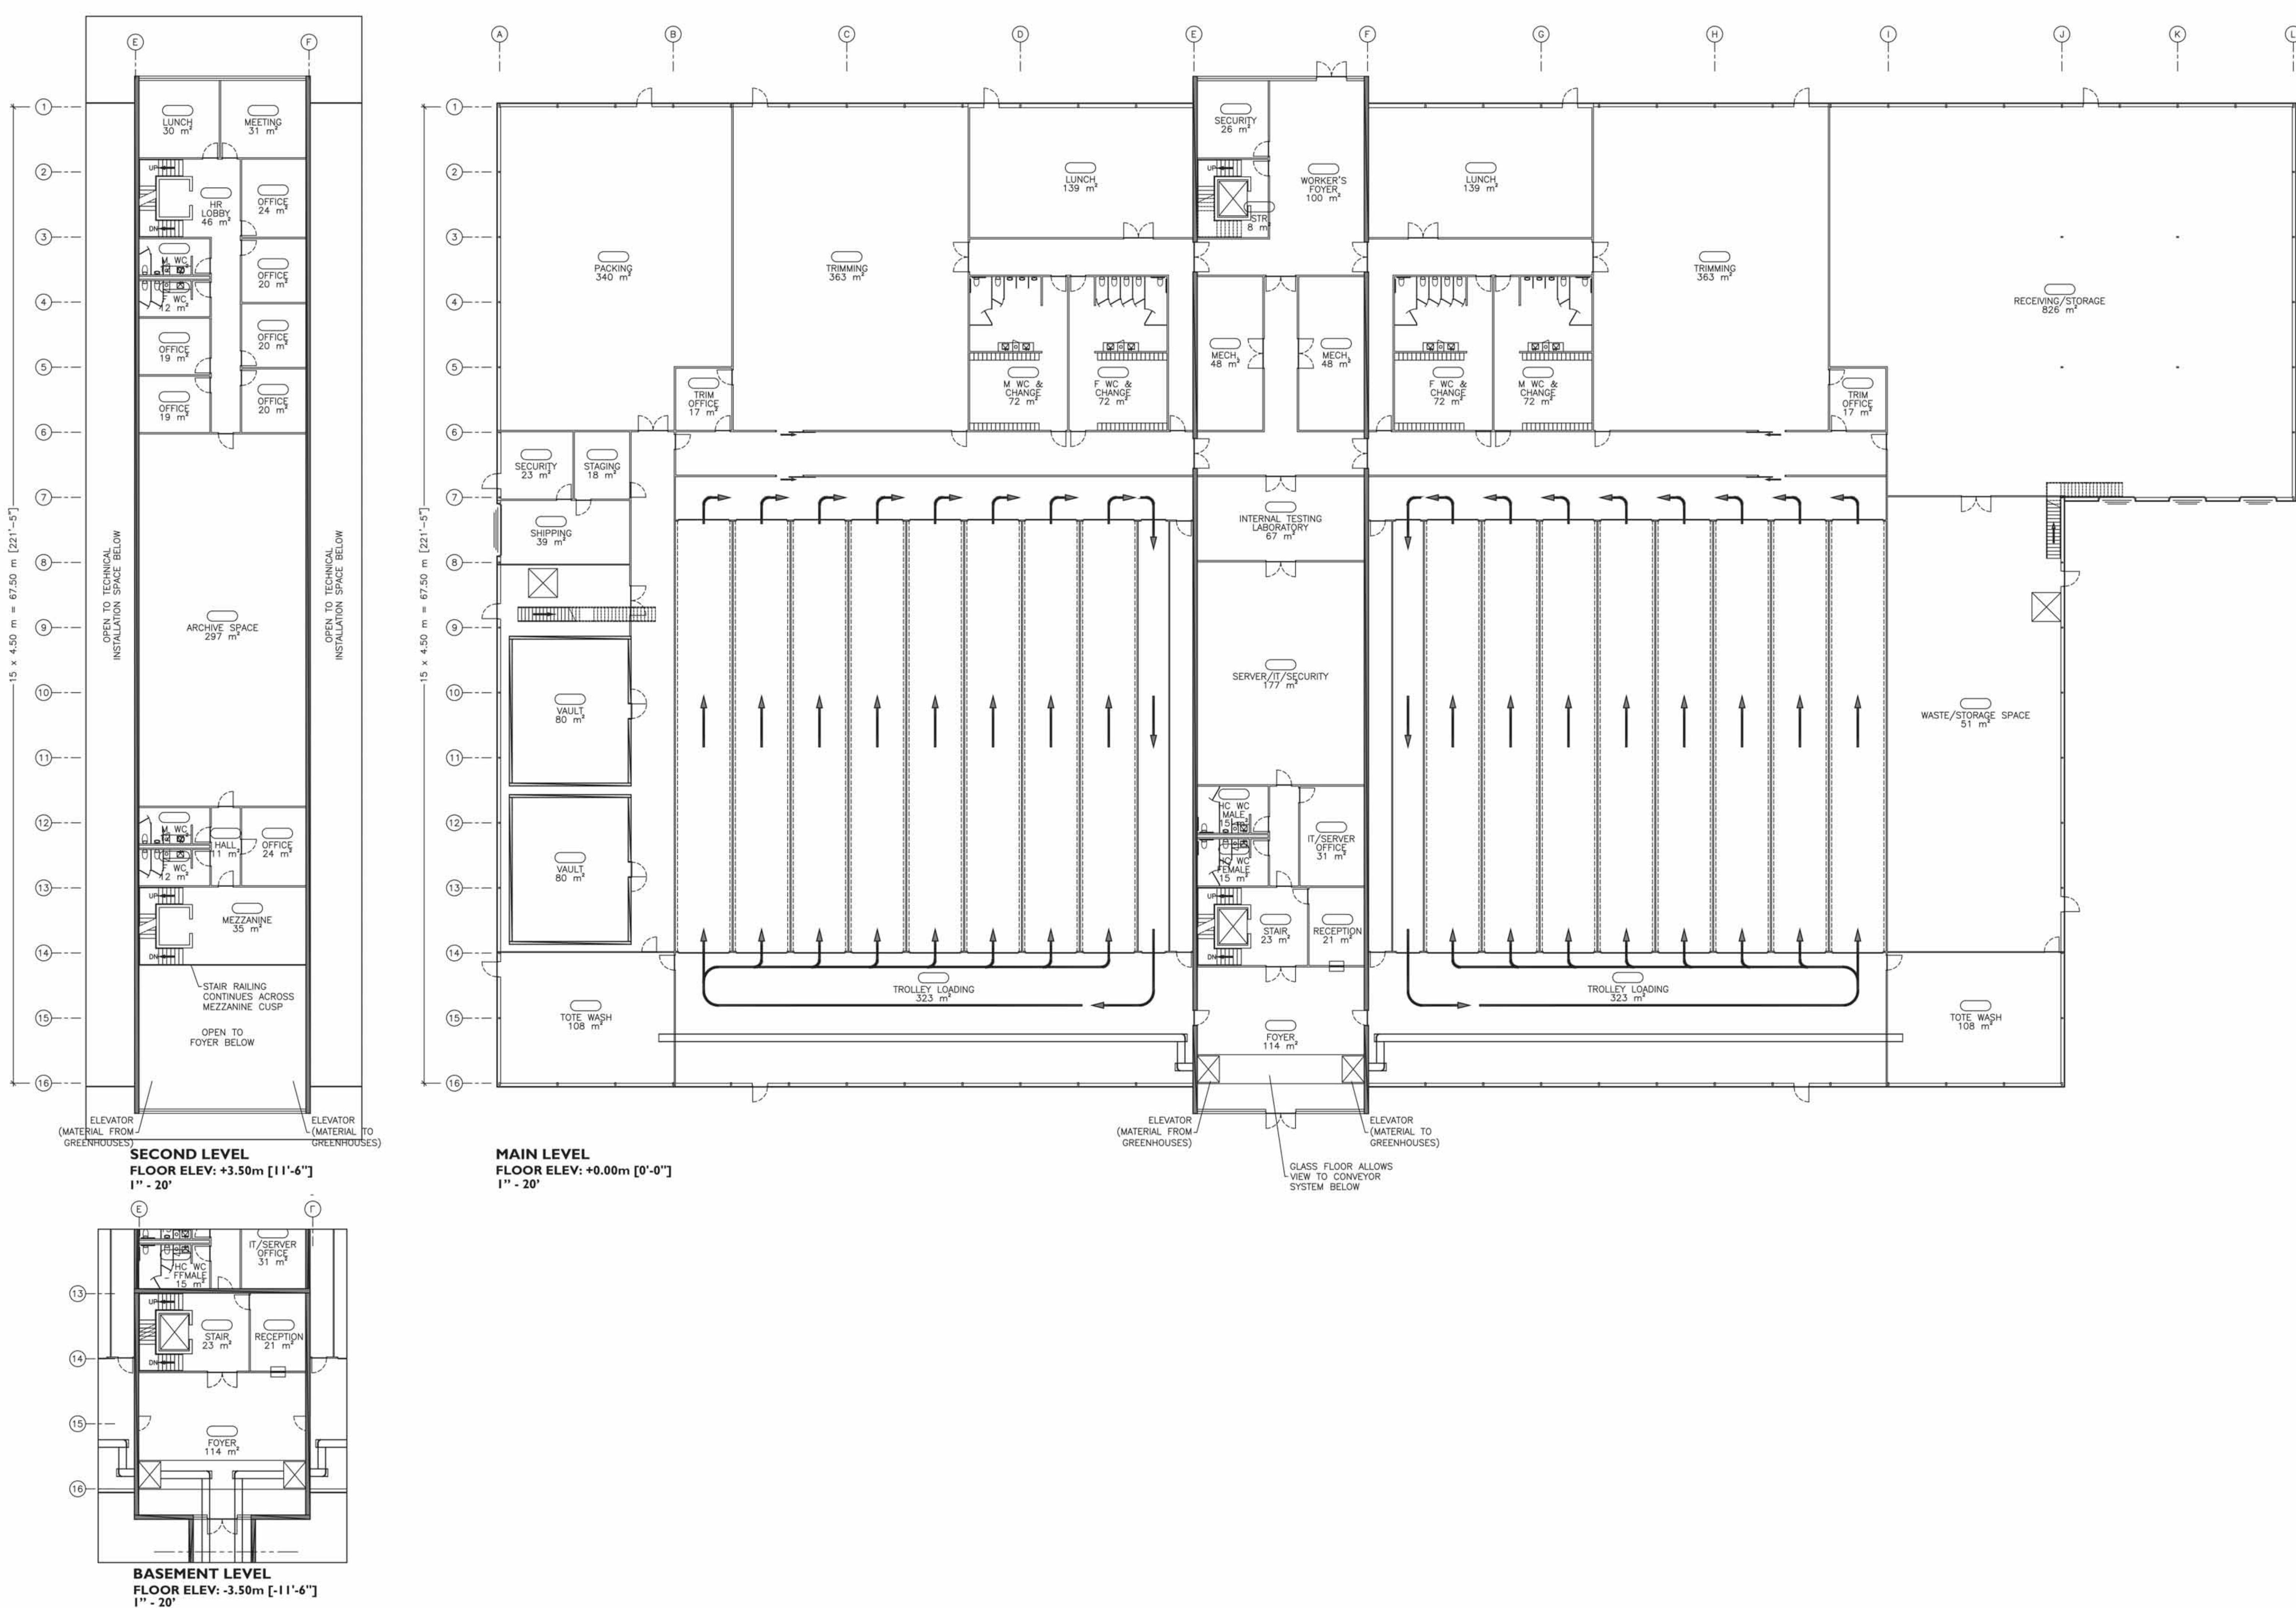


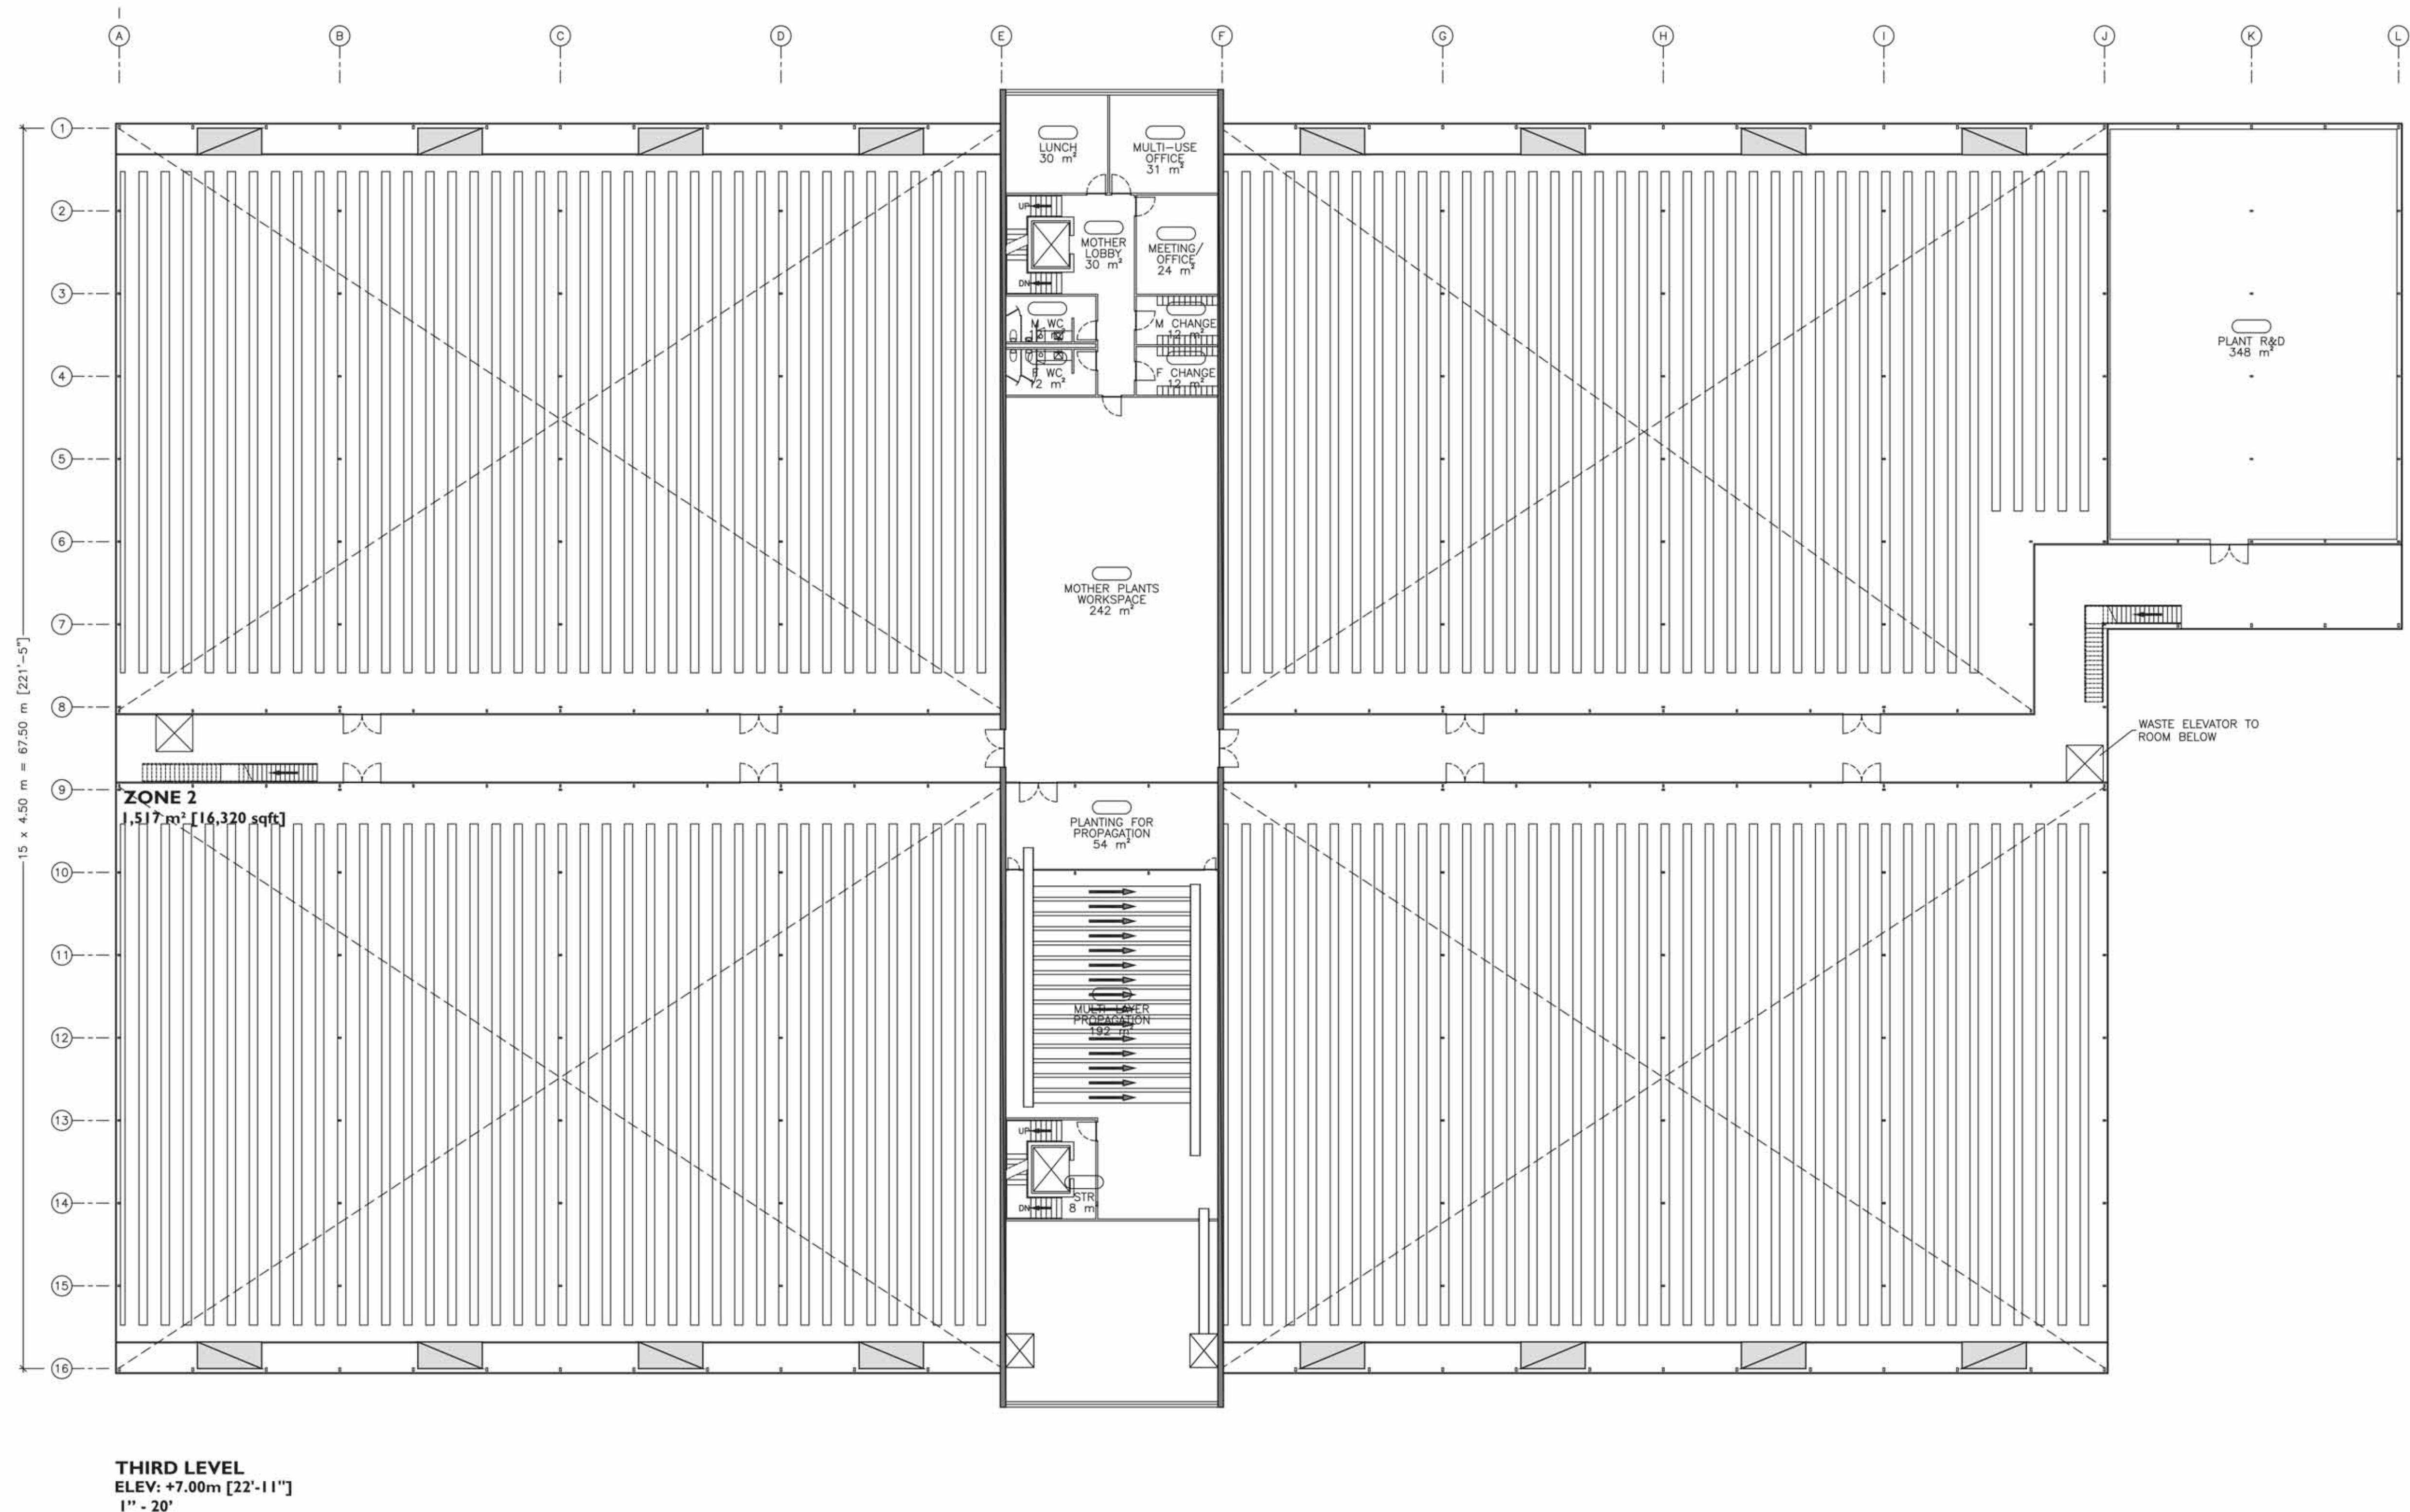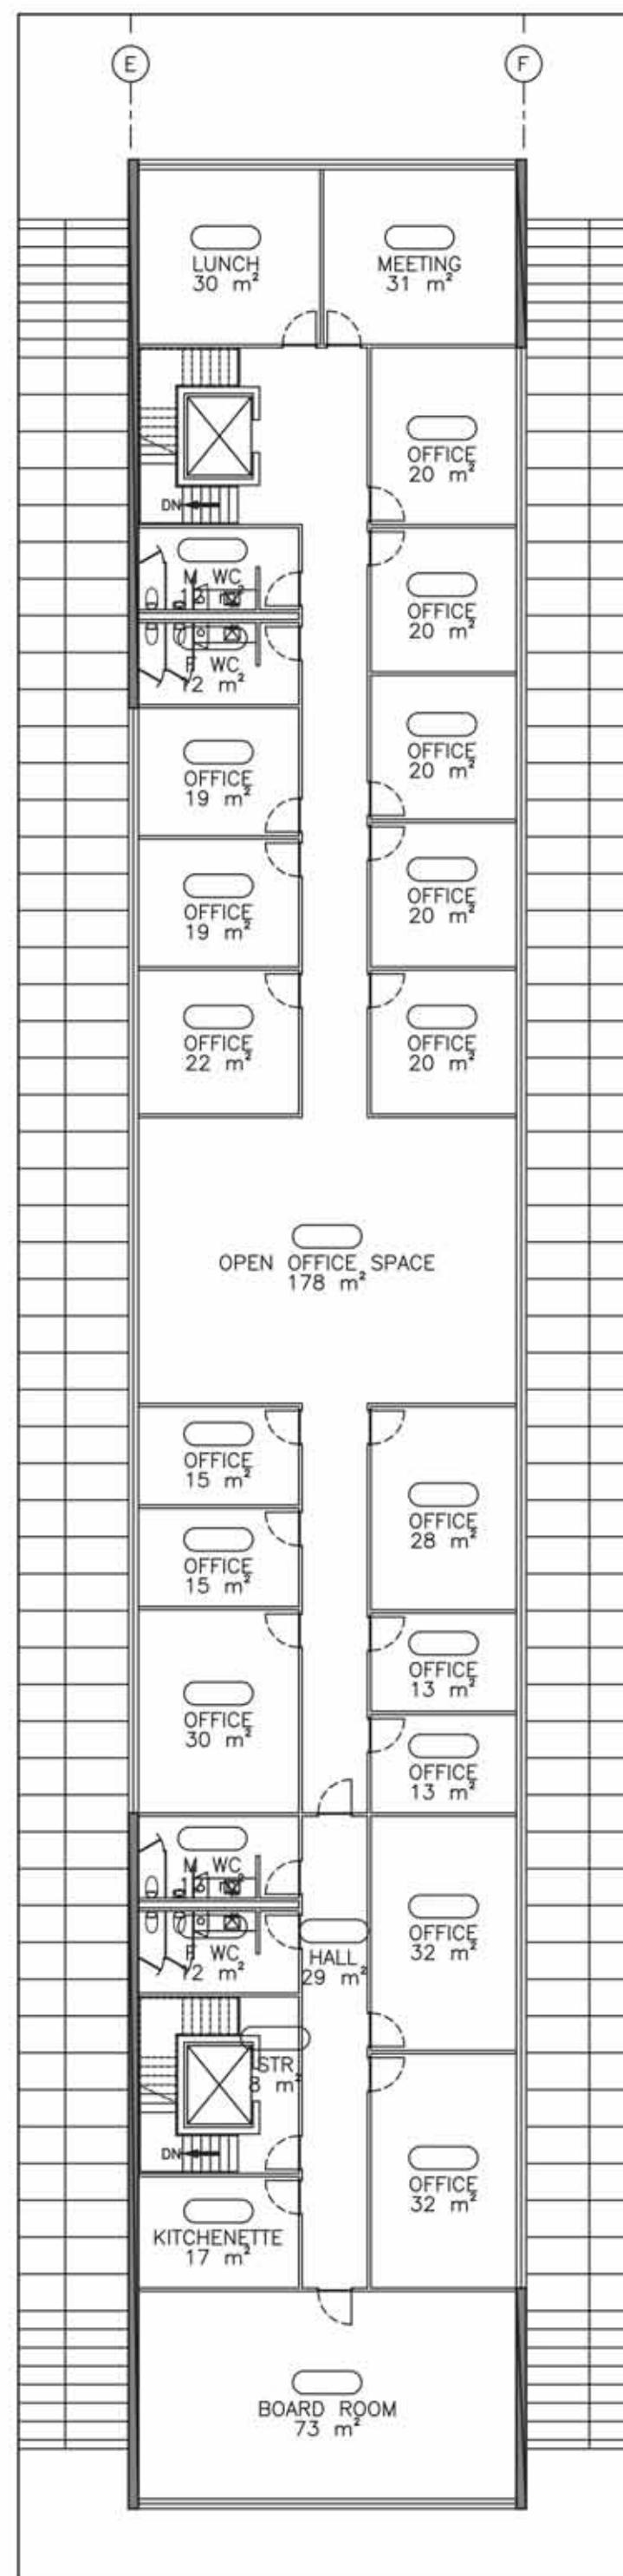

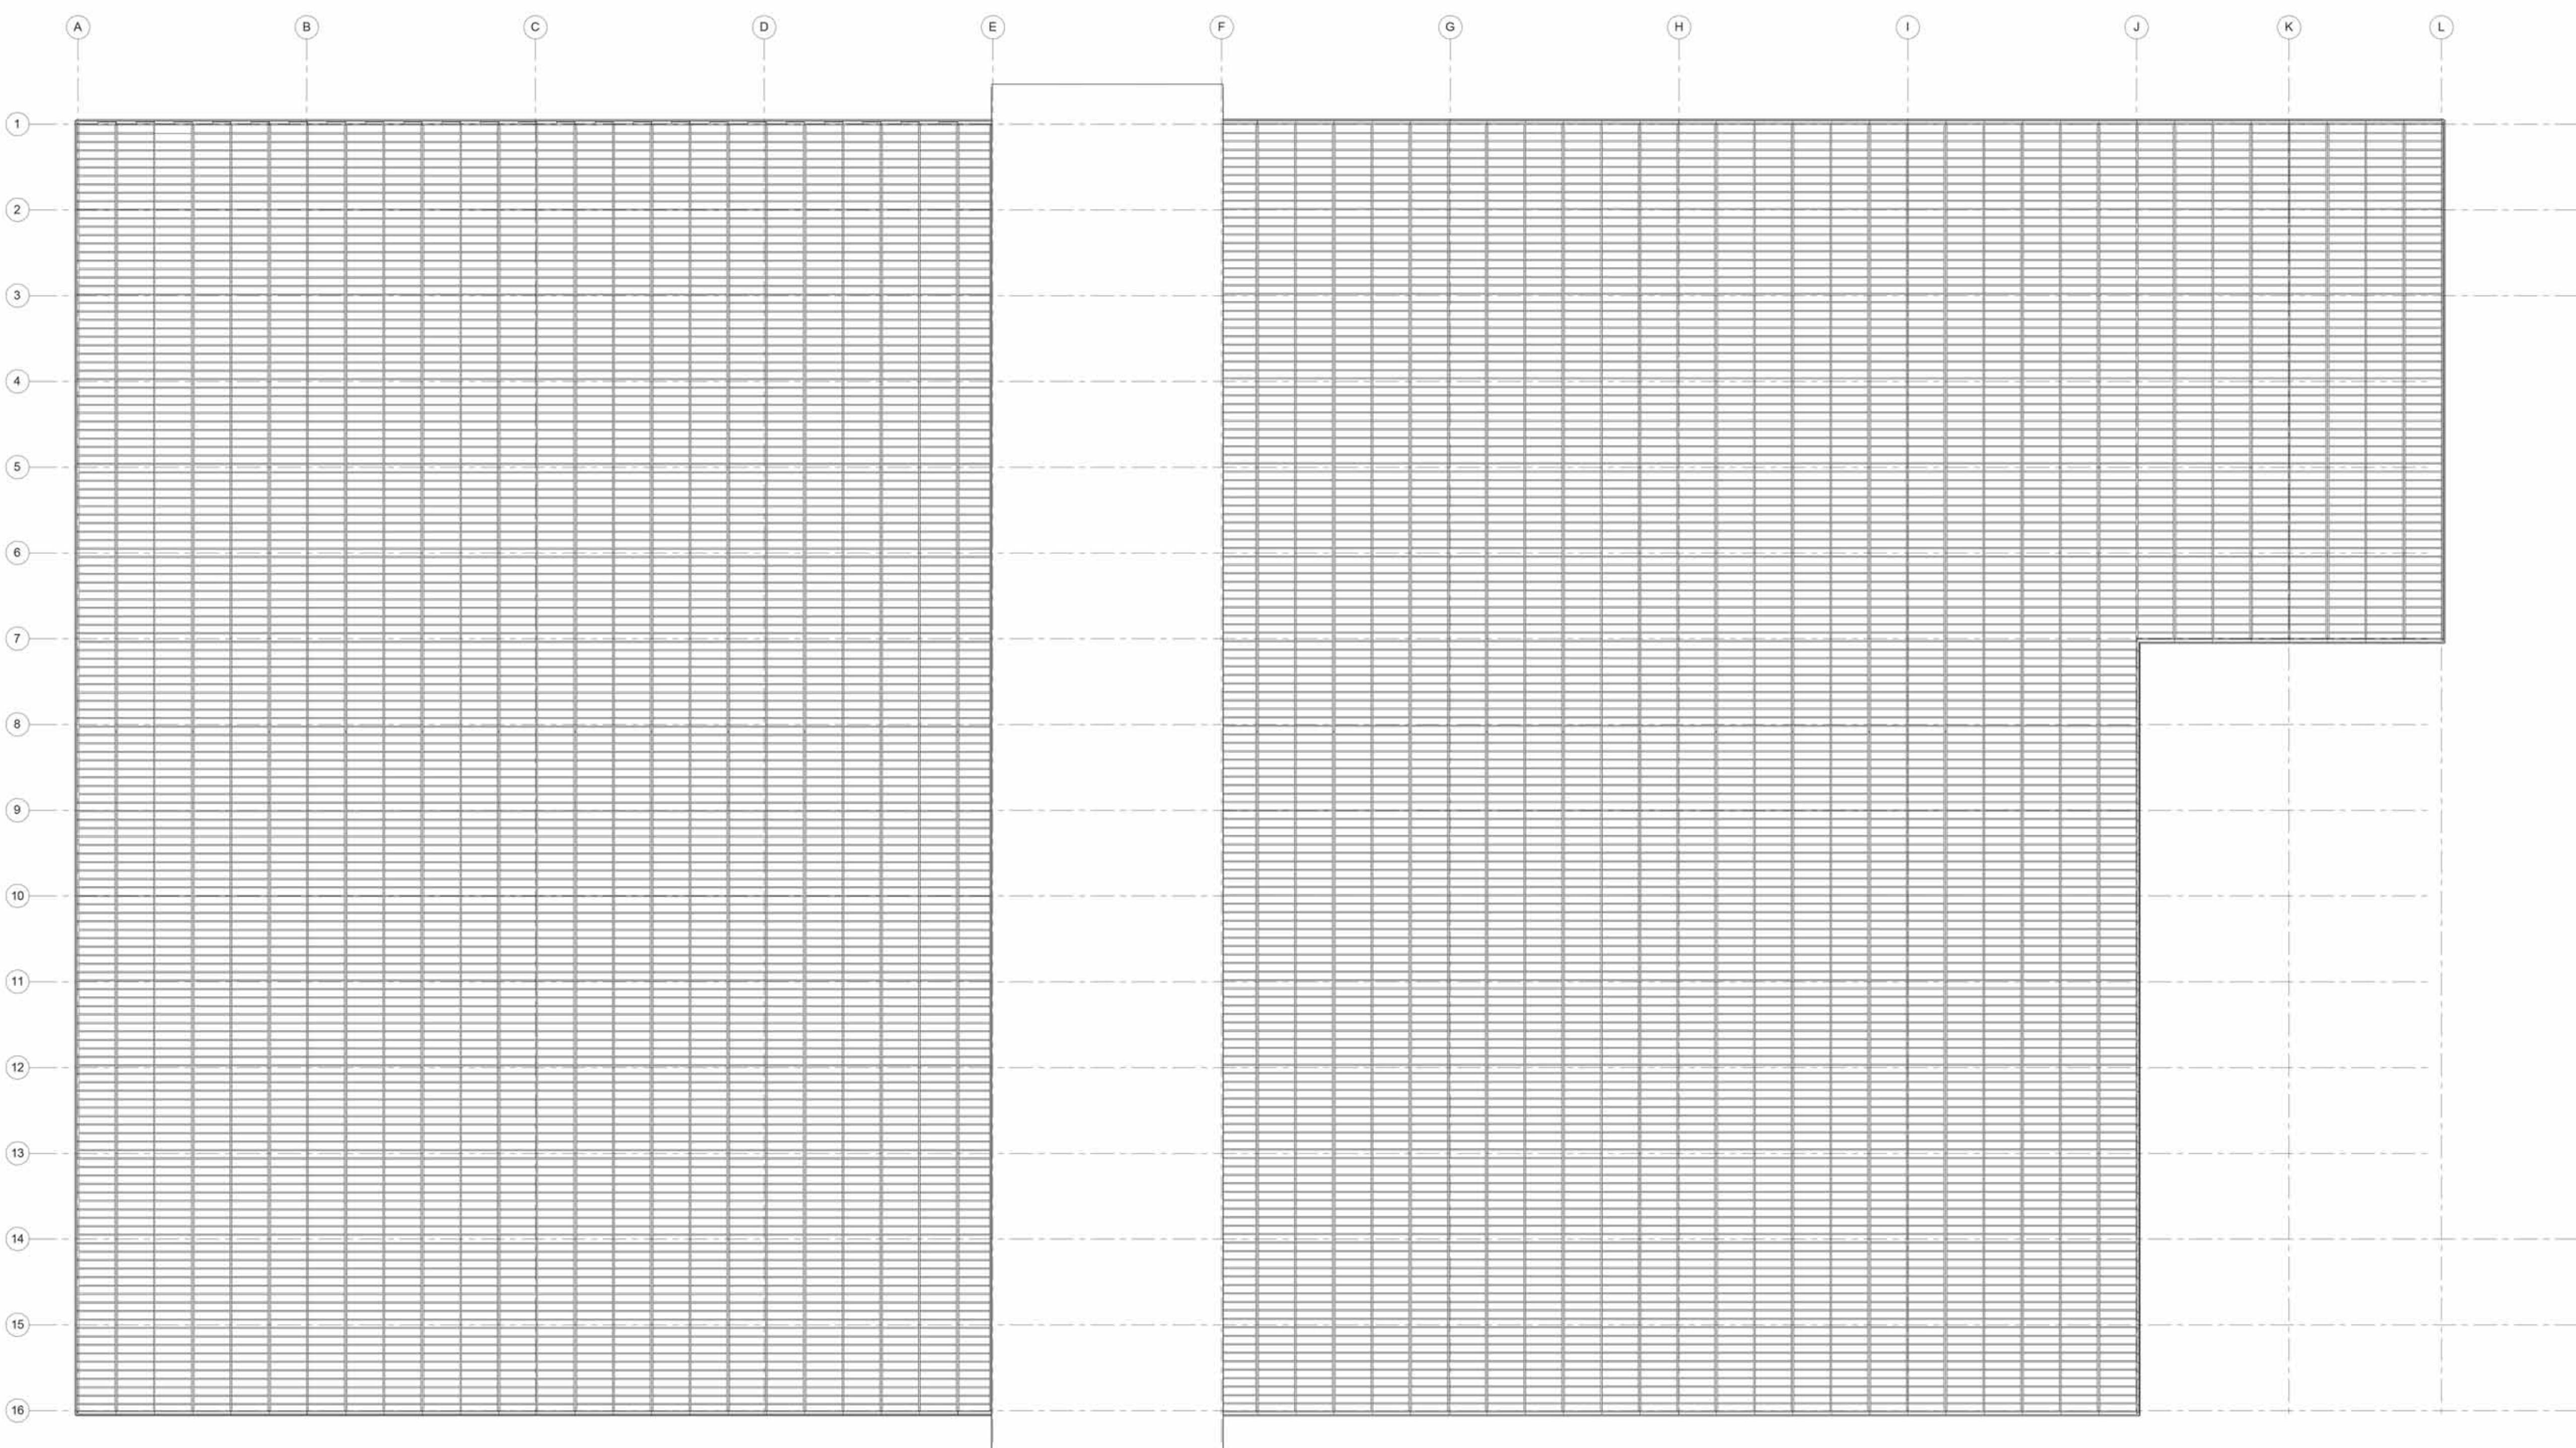


ROOF PLAN
ELEV: +18.5 m [60'-8"]
1" = 20'


North Elevation

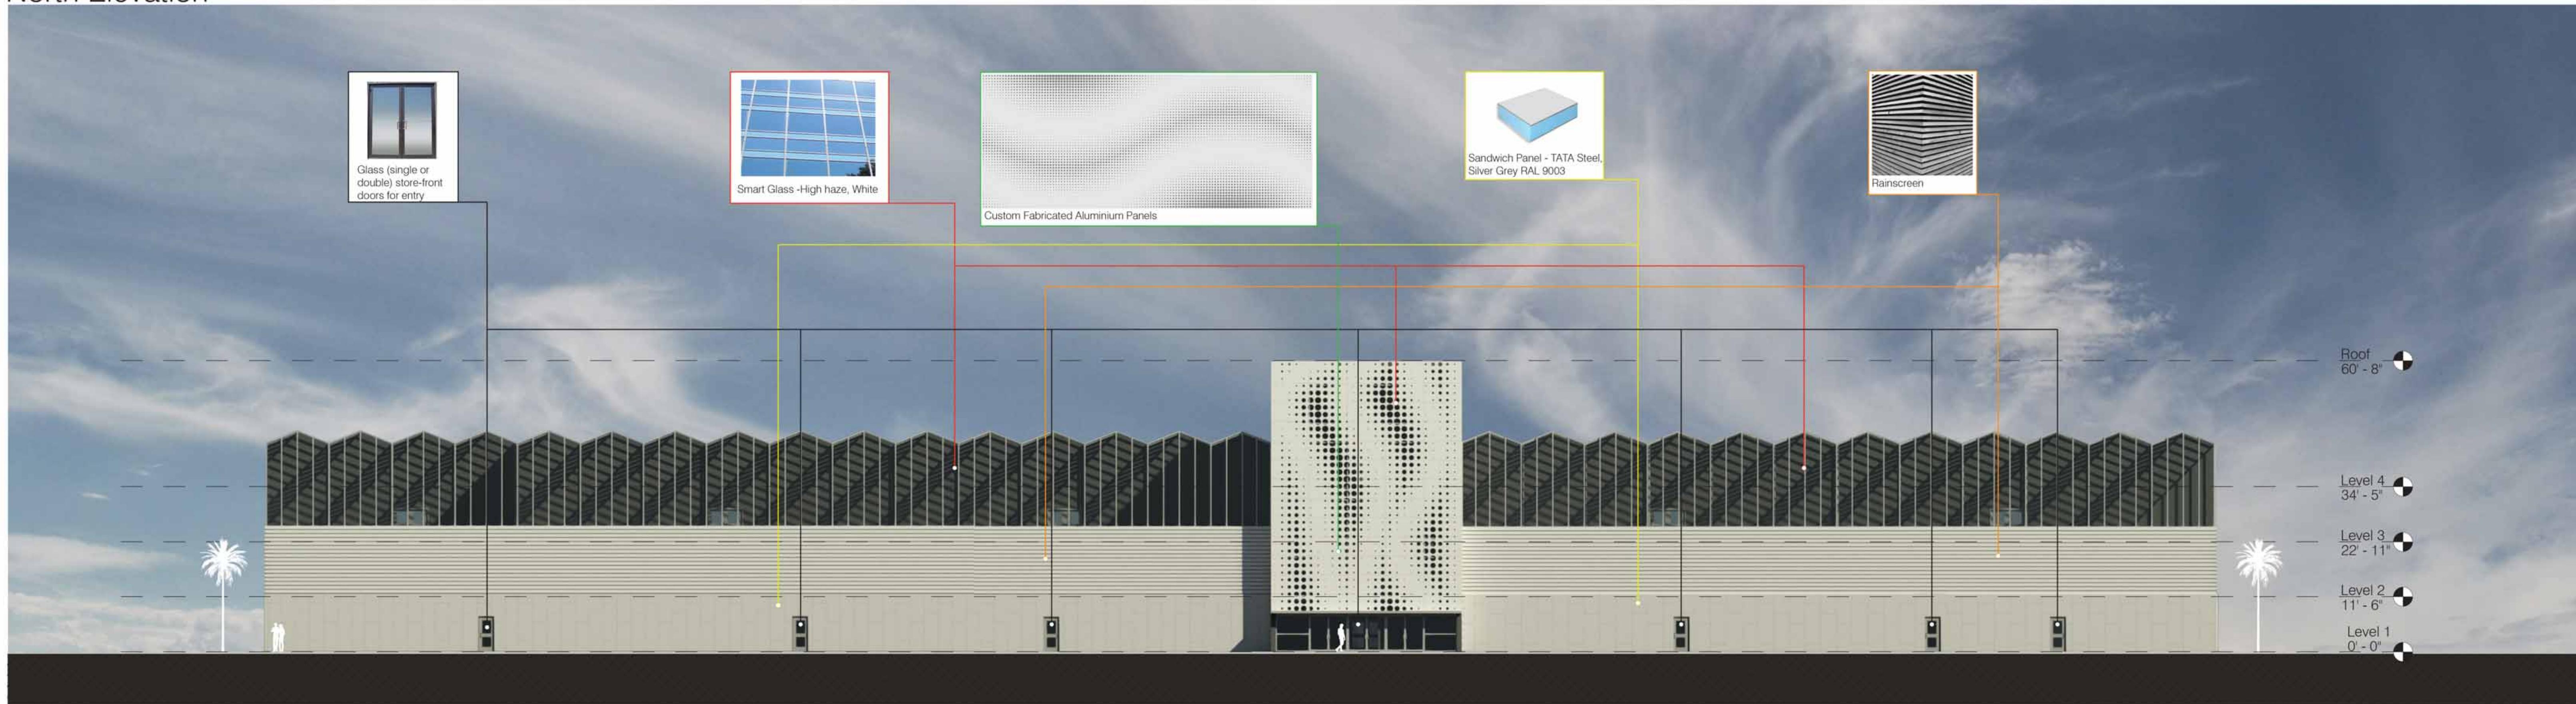

South Elevation

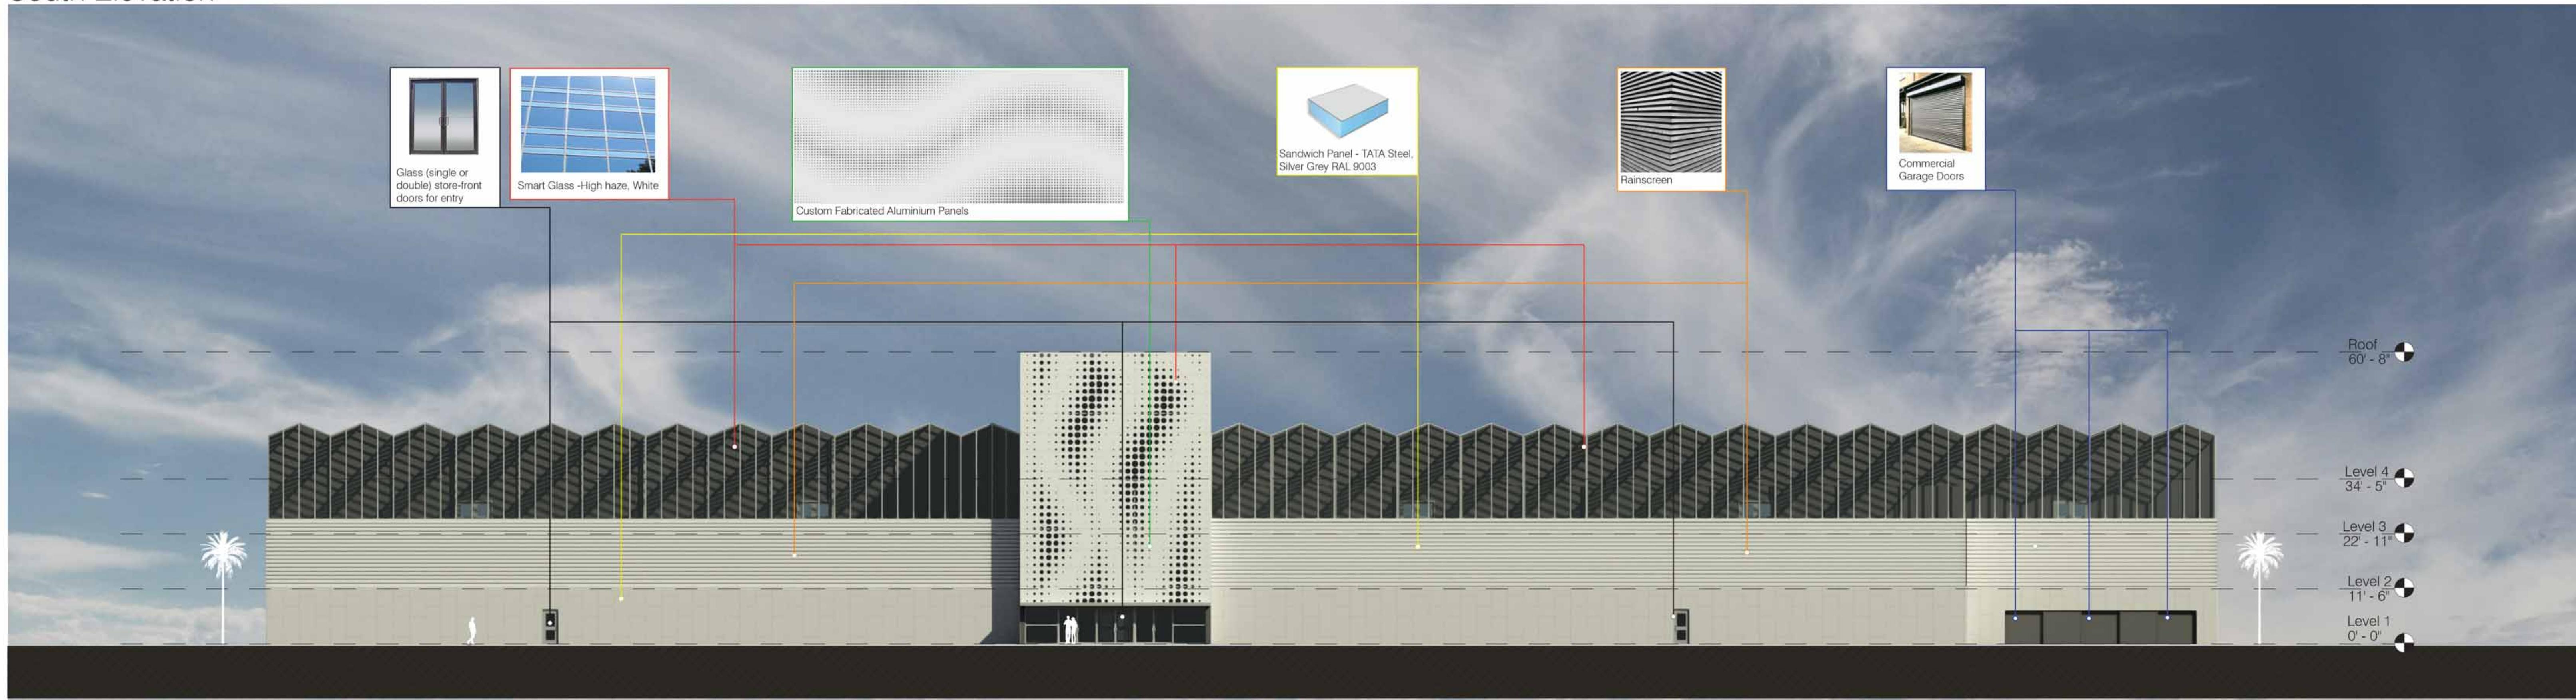

East Elevation

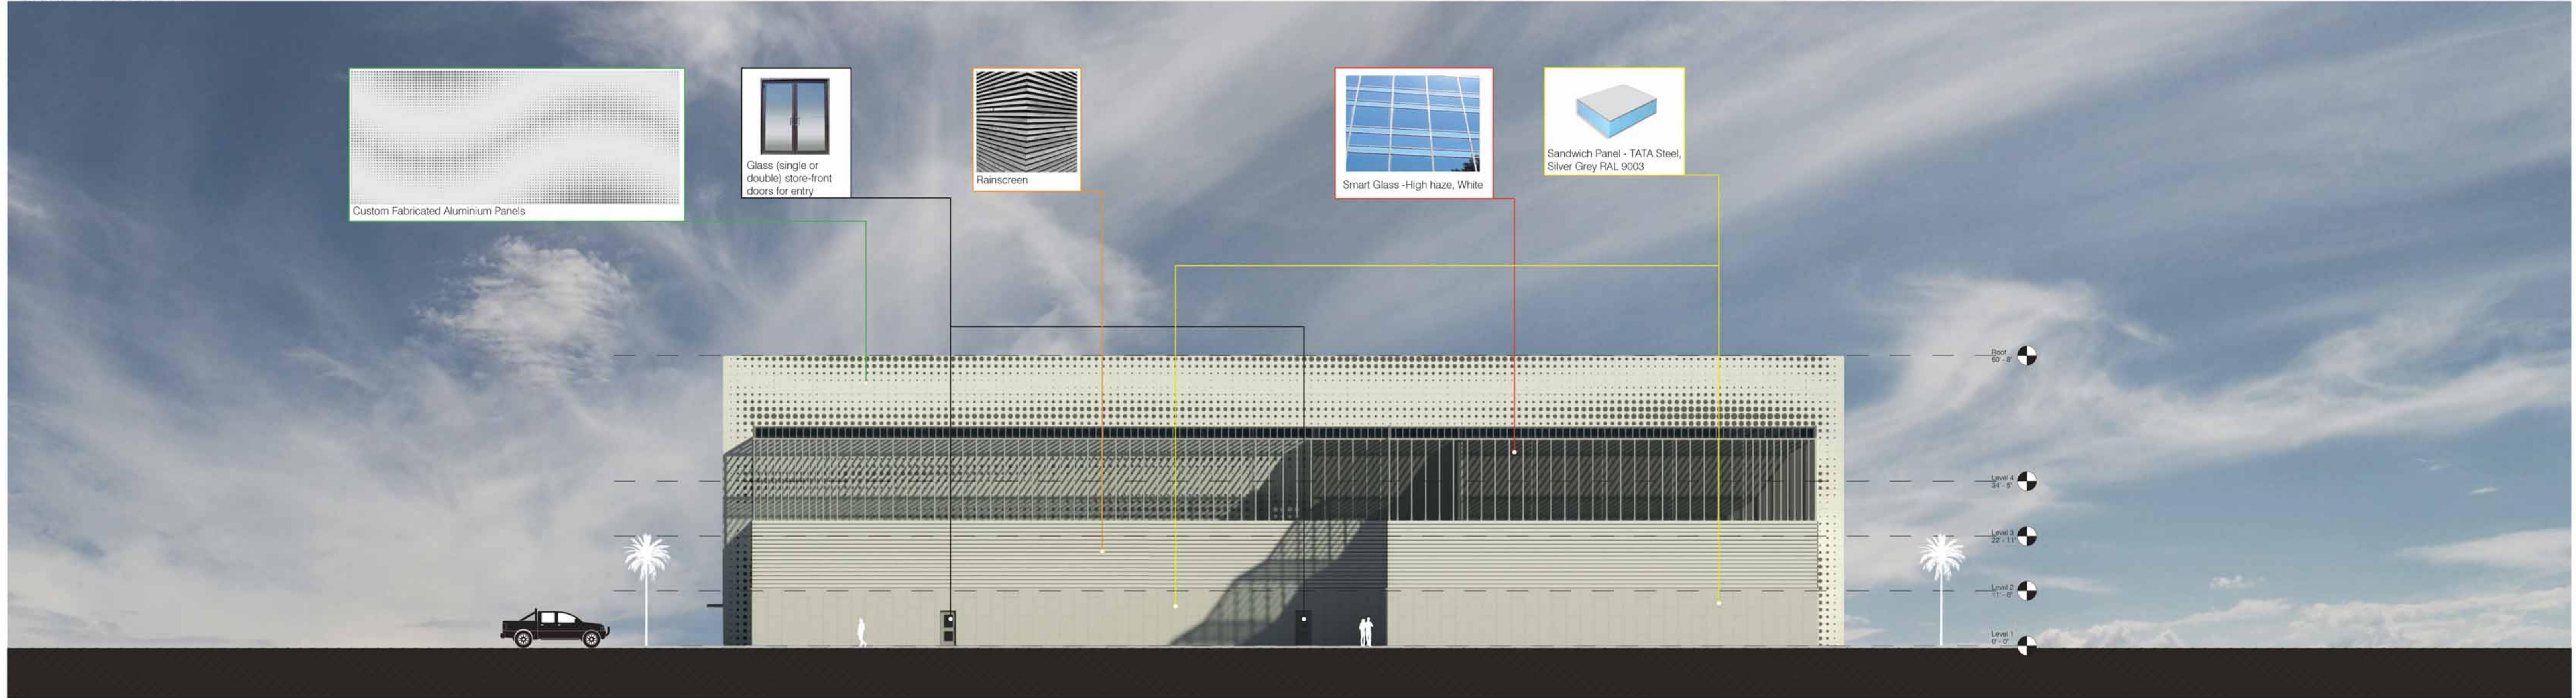

West Elevation

