



4




5



6



7

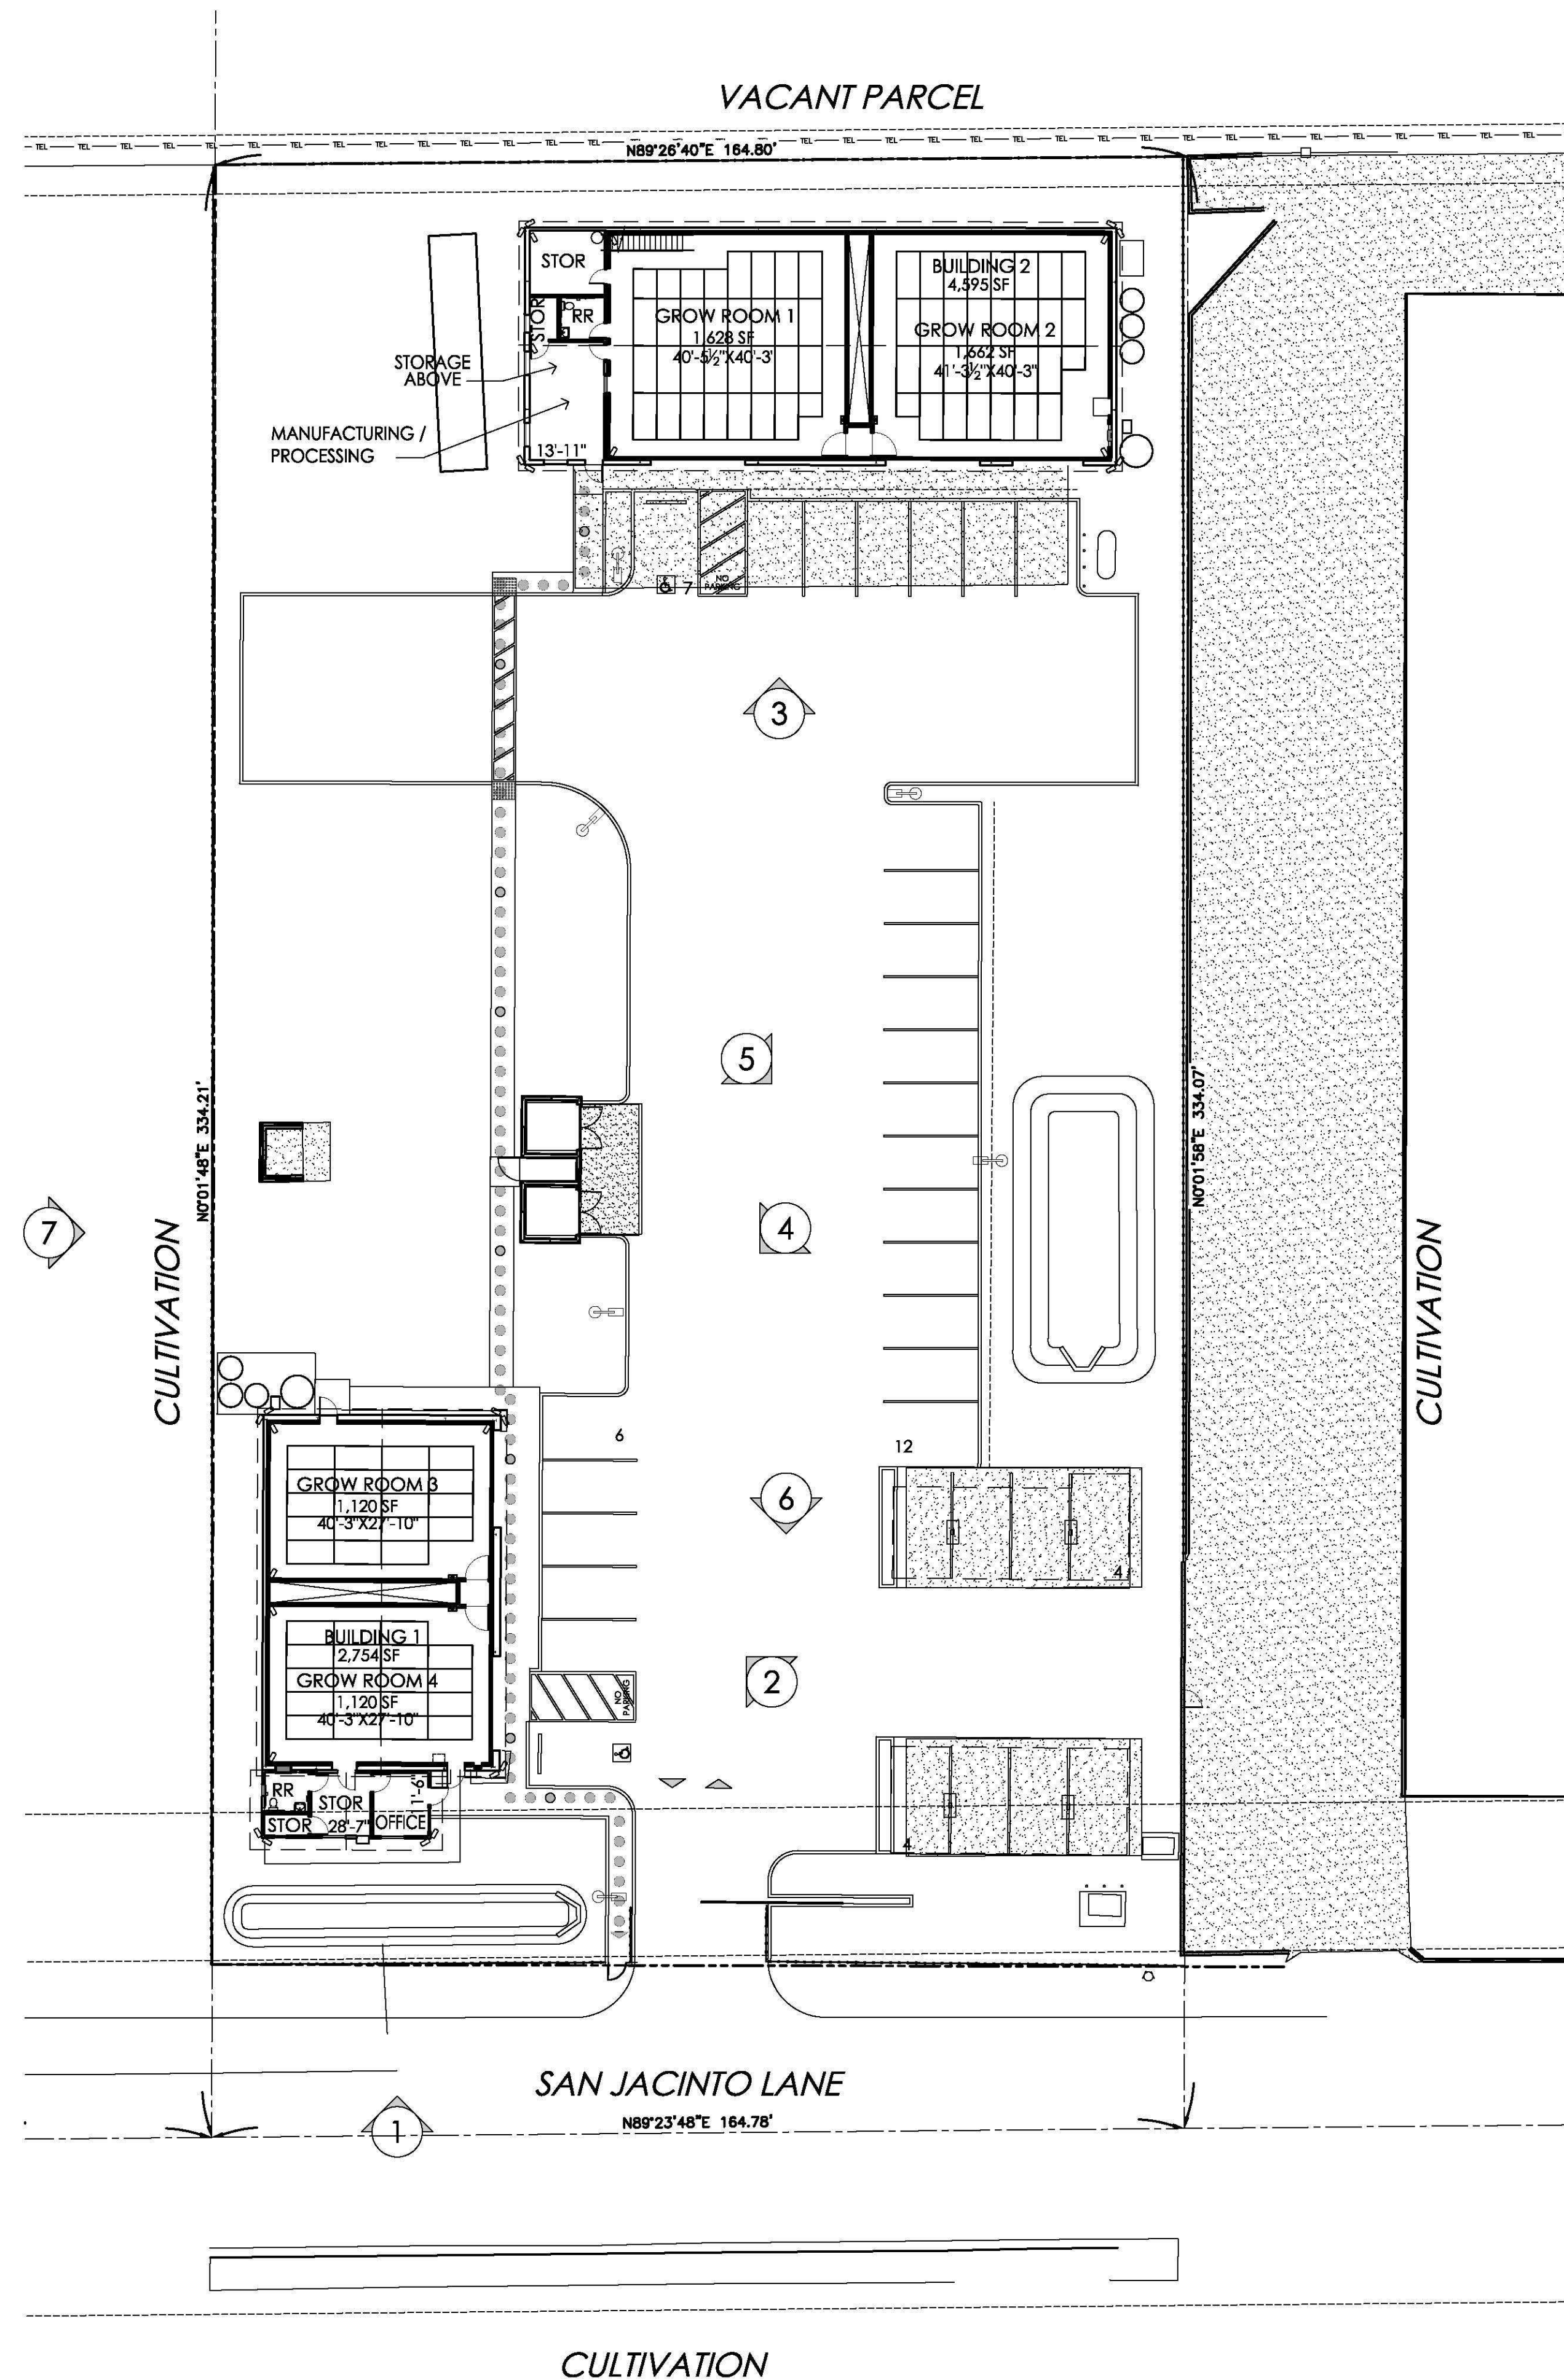

1



2




3

SAN JACINTO LLC

303 BROADWAY, SUITE 204-1
LAGUNA BEACH, CA 92651
(949)494-6629



Rx DHS HERBERY II

65090 / 65100 SAN JACINTO
DESERT HOT SPRINGS CA

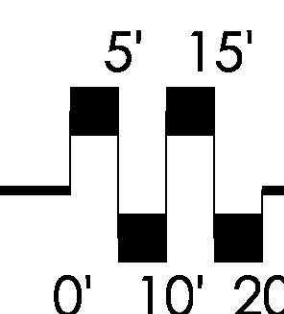

SITE PHOTOS

SCALE: 1"=20'-0"

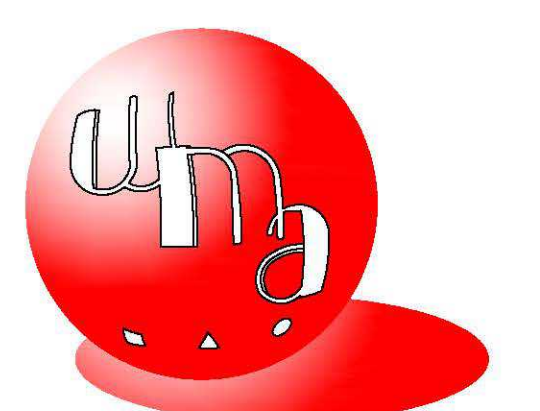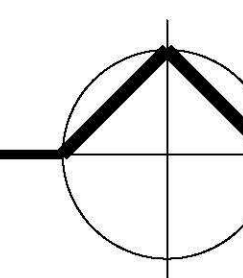

ARCHITECTURE PLANNING INTERIORS
WILLIAM MASON ARCHITECT

3276 DAKOTA AVENUE
COSTA MESA, CALIFORNIA 92626
714.427.0688 EMAIL: Bill@WilliamMasonArchitect.com
17.003.00 8.9.17