
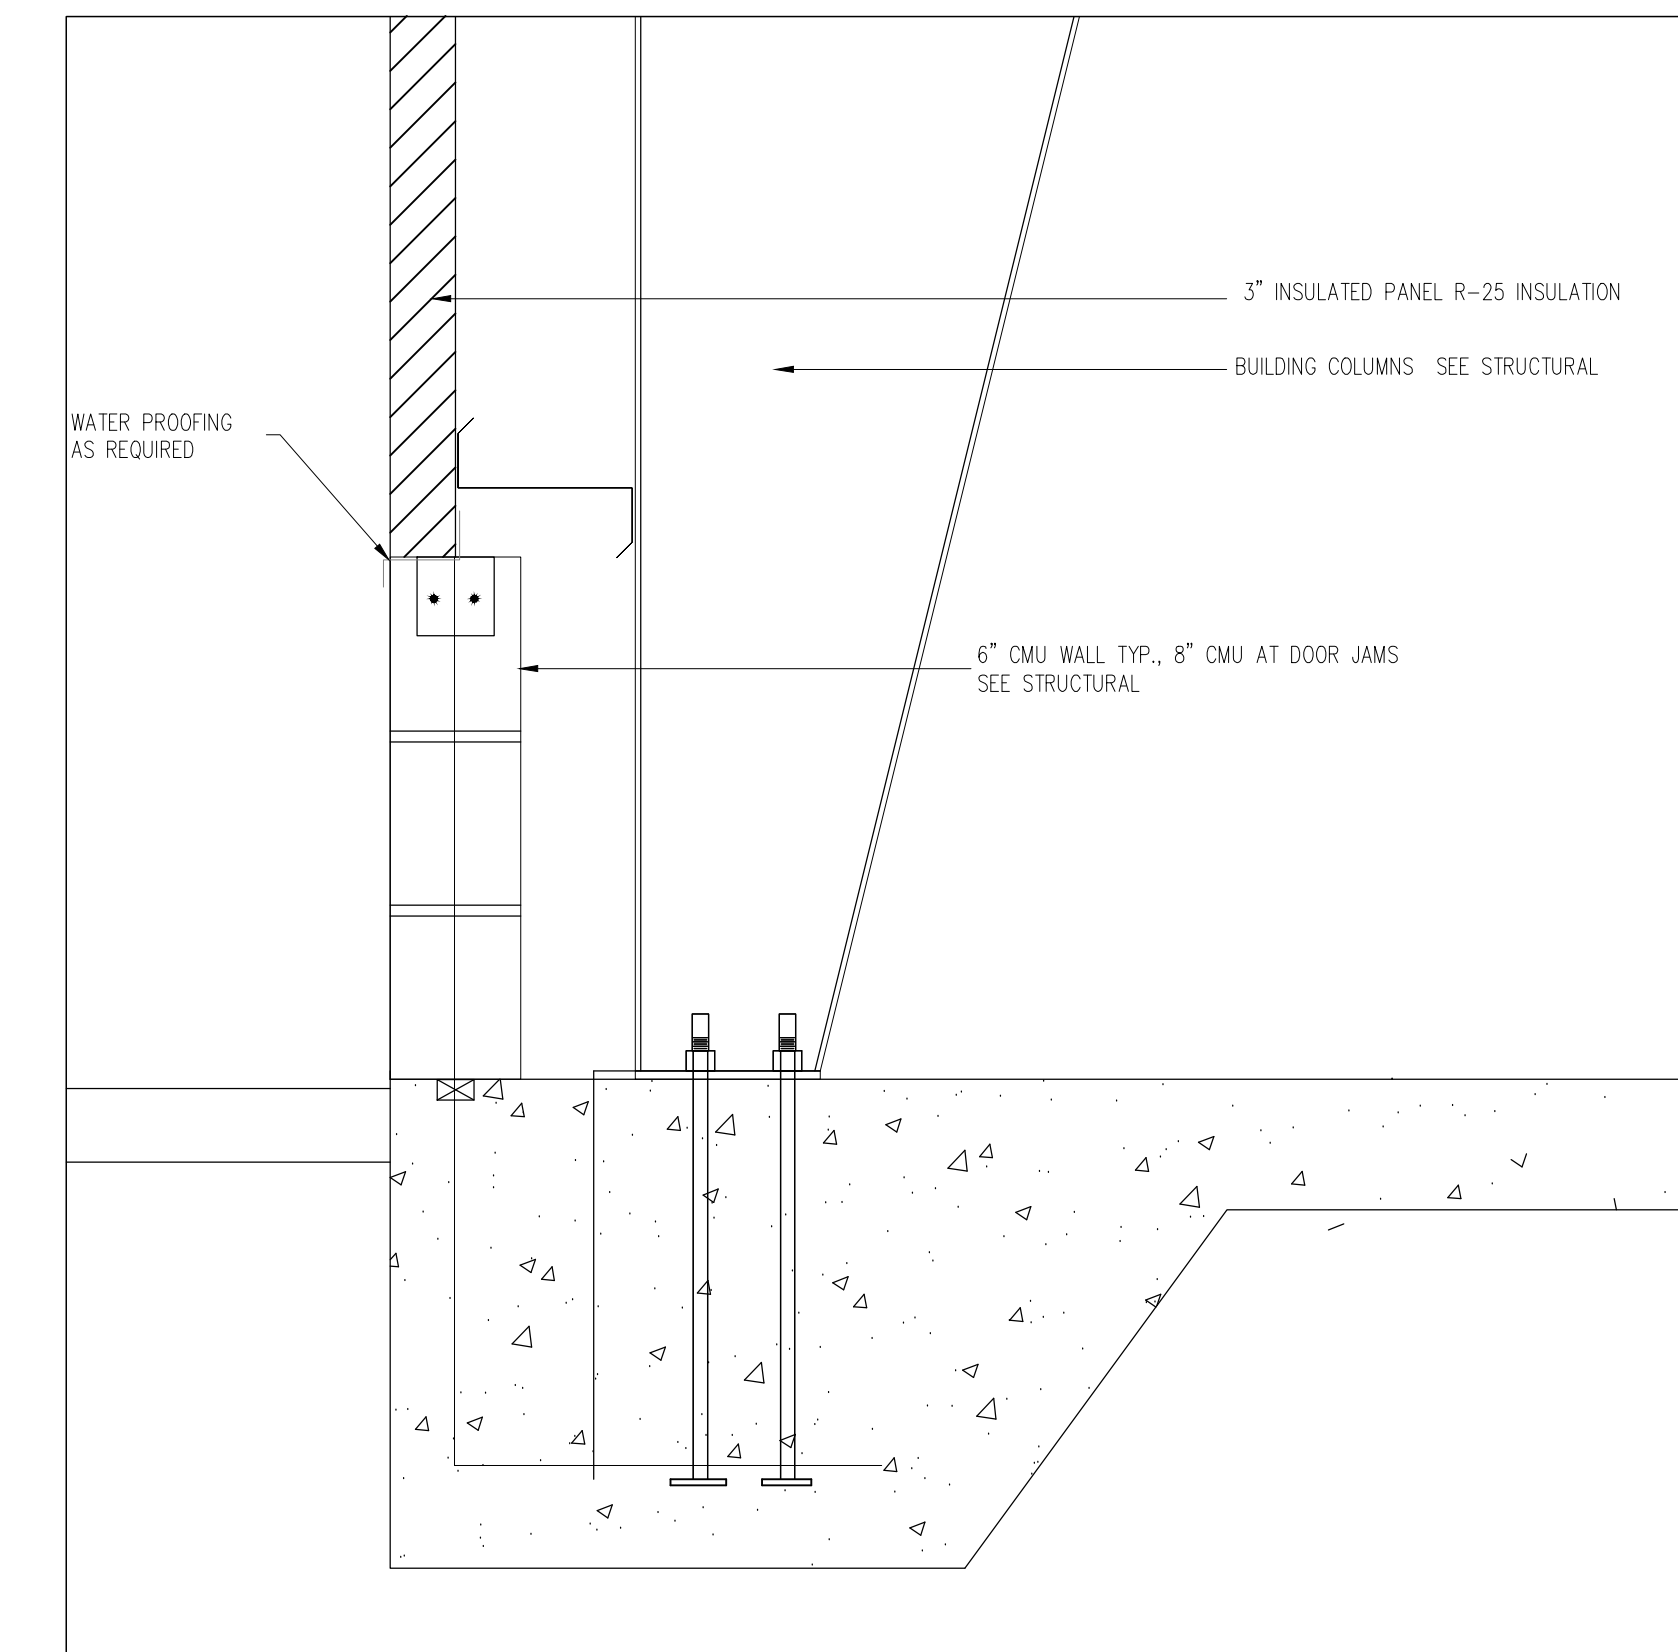
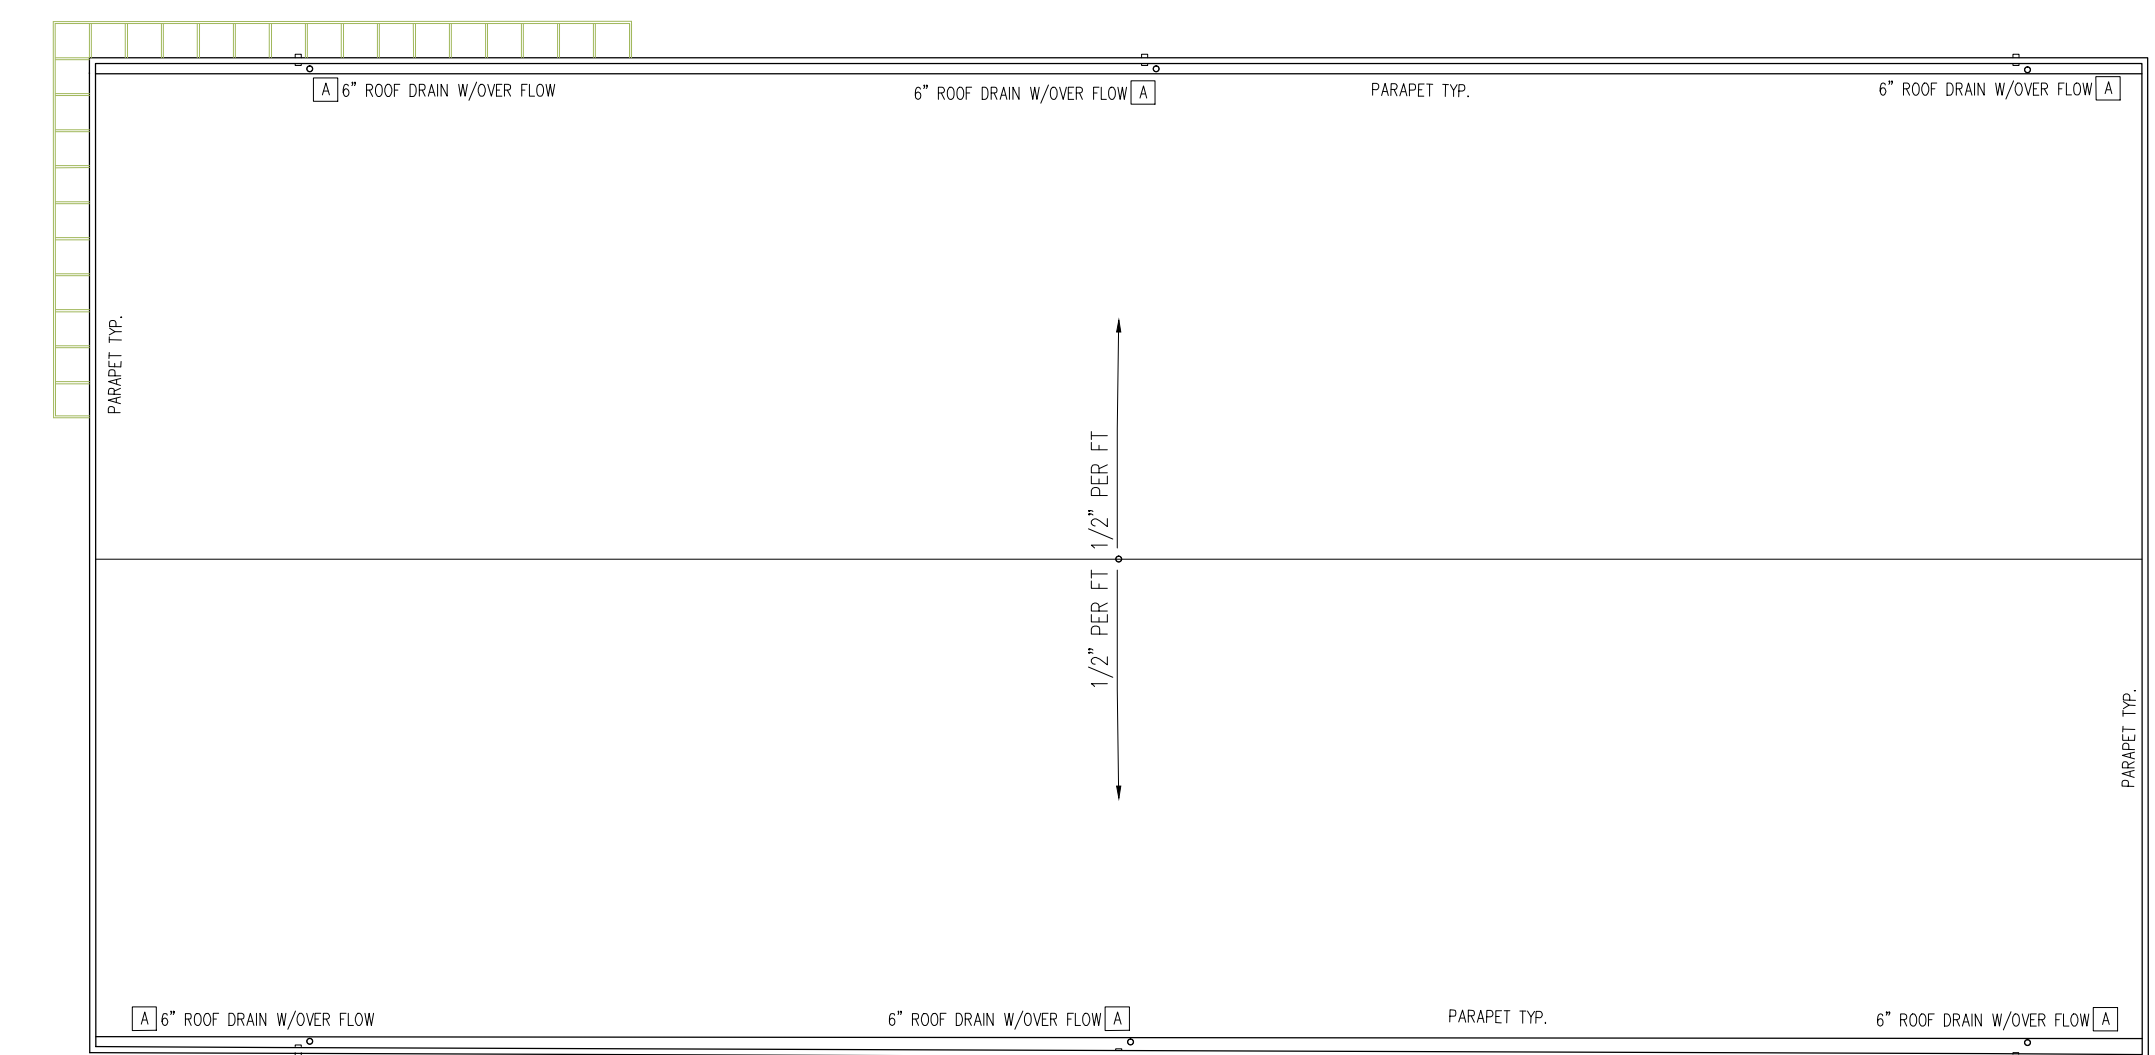
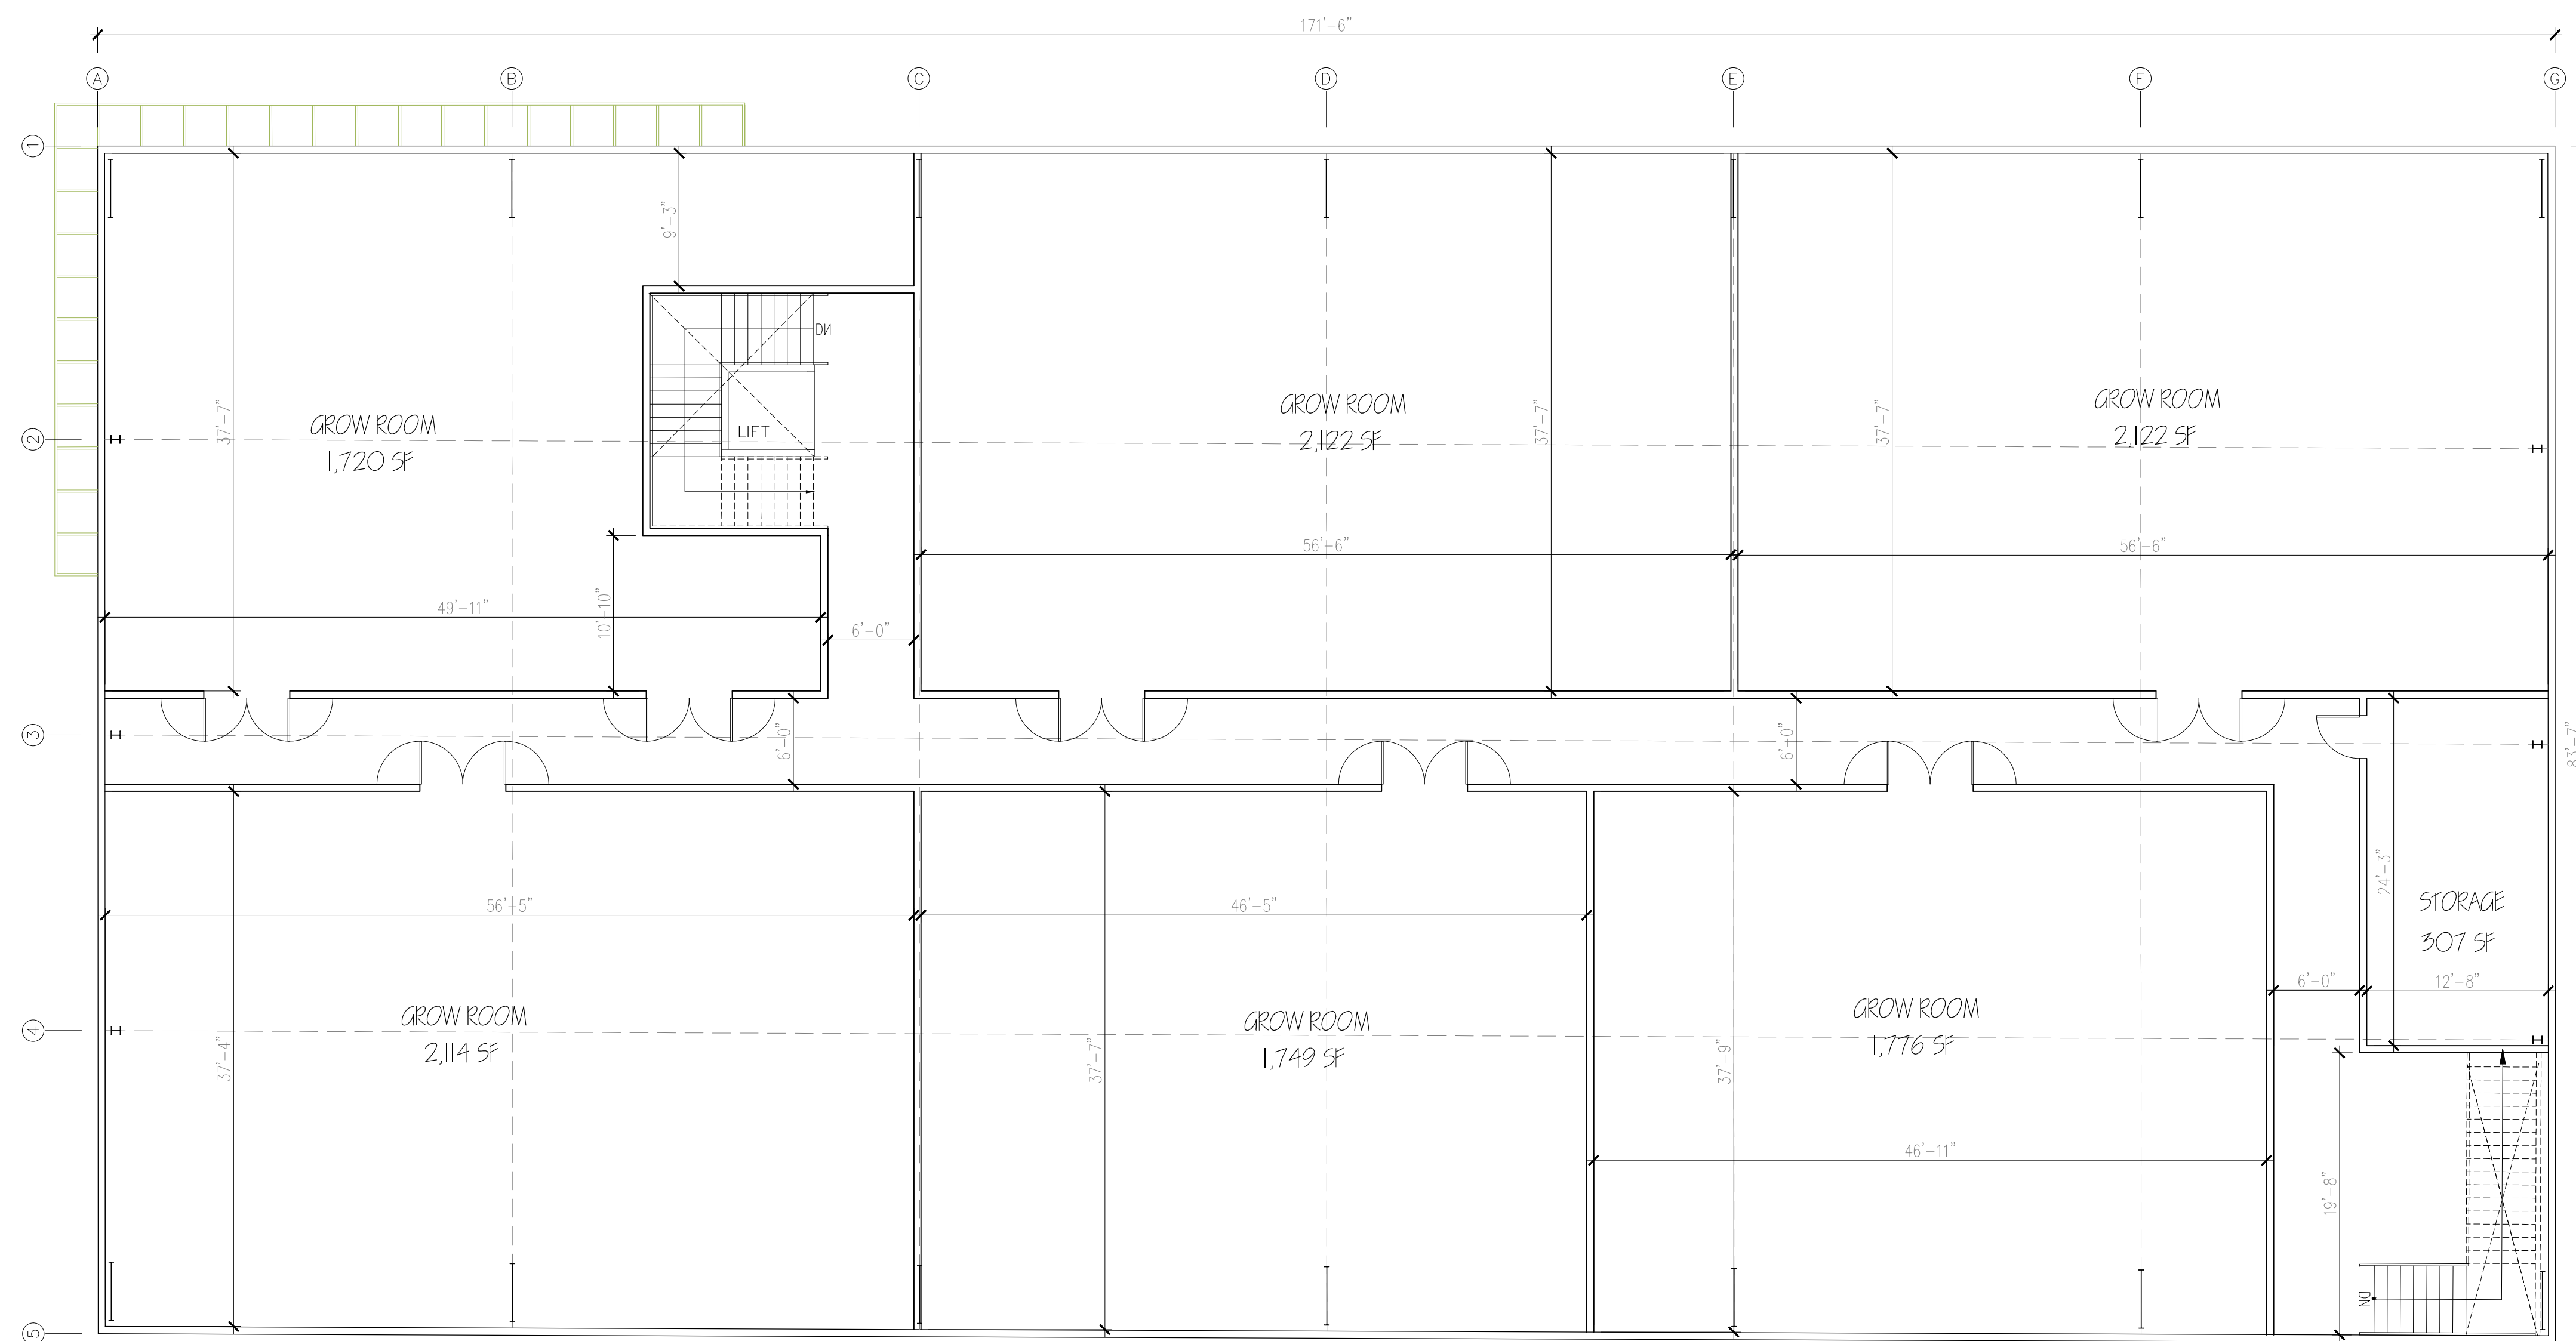


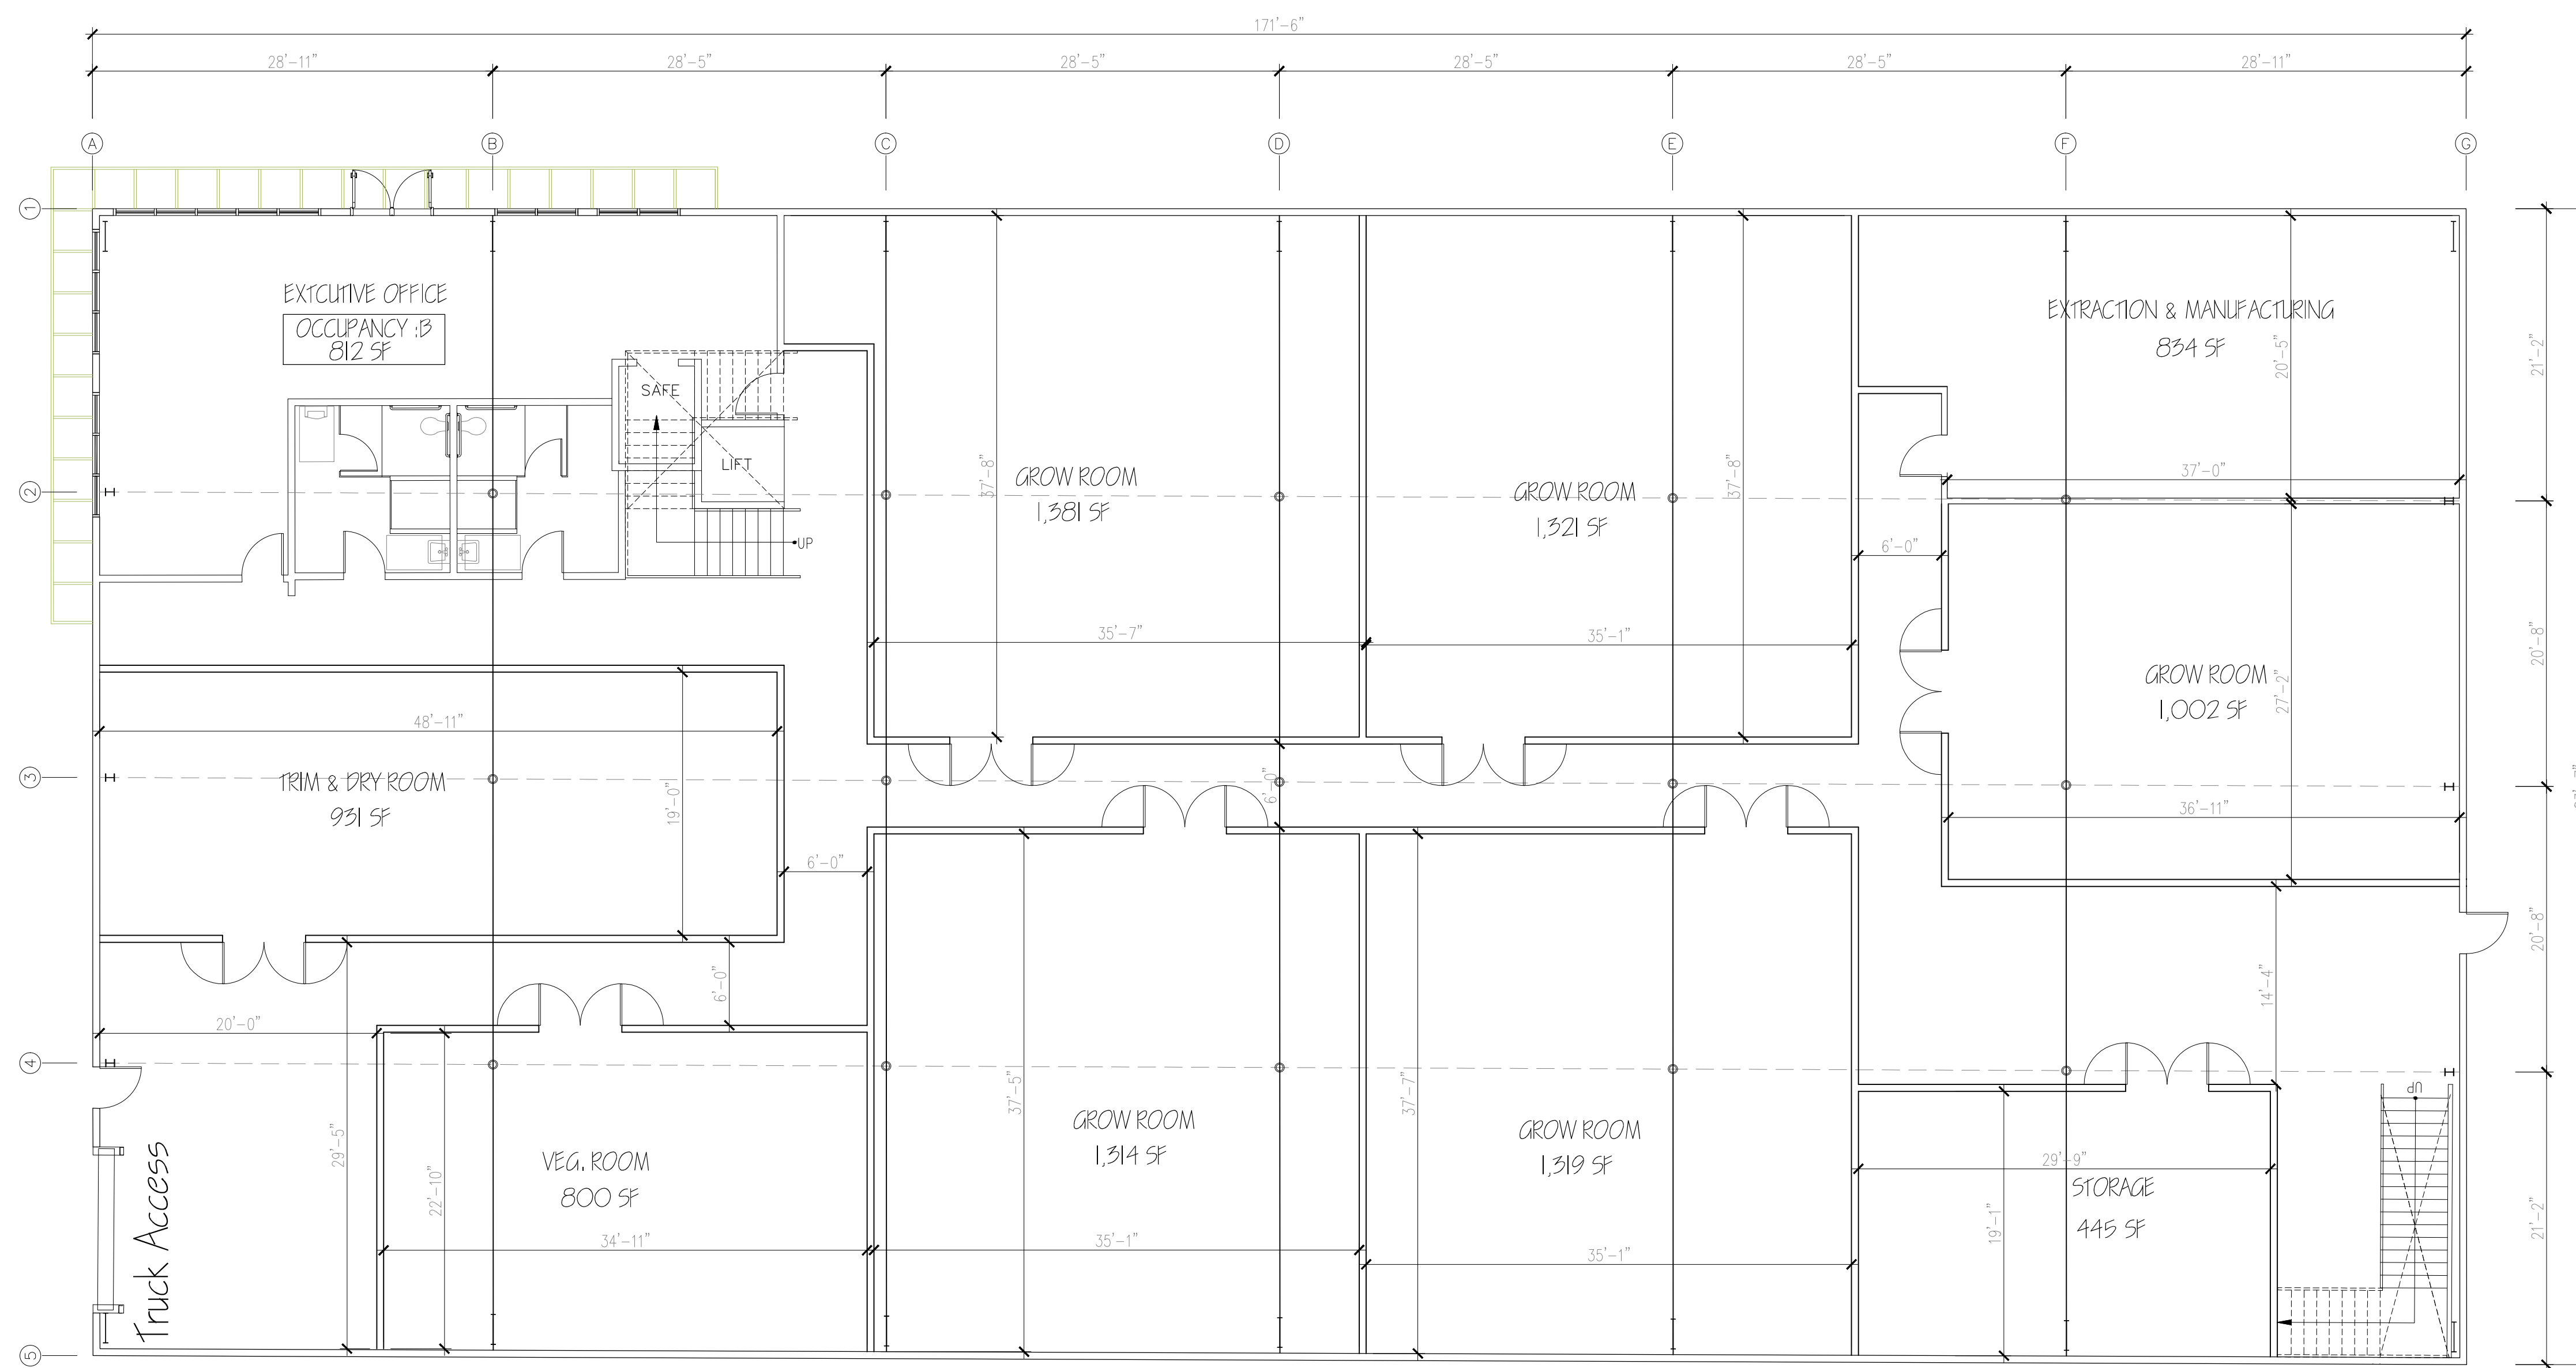

REVISIONS	BY

REGISTERED PROFESSIONAL ENGINEER
MICHAEL M. SHADOWN
3977
EXP. 2/28/21
STRUCTURAL
STATE OF CALIFORNIA

THE USE OF THESE PLANS AND SPECIFICATION SHALL BE RESTRICTED TO THE SPECIFIC SITE FOR WHICH THEY WERE PREPARED AND PUBLICATION THEREOF SHALL BE EXPRESSLY LIMITED TO SUCH USE. NO REPRODUCTION OR PUBLICATION OF ANY PART OF THESE PLANS OR SPECIFICATIONS SHALL BE MADE WITHOUT THE WRITTEN CONSENT OF SHAD ENGINEERS, INC. WITHOUT PREJUDICE, A VISUAL REMAINS WITH THESE PLANS AND SPECIFICATIONS SHALL CONSTITUTE PRIMA FIDIE EVIDENCE OF THE ACCEPTANCE OF THE RESTRICTIONS.

MORONGO INDUSTRIAL PARK, LOT 2
MERJ LIFE, LLC; A CALIFORNIA LIMITED LIABILITY CO.
LITTLE MORONGA RD
CITY OF DESERT HOT SPRINGS

Shad Design Group
Architectural Planning & Engineering
5550 STEVENS CREEK BLVD SUITE 220
SAN JOSE, CA 95117
(408) 472-4285 FAX (408) 877-1528
email: shad@shadgroup.net

DATE: 6-6-2017
SCALE: AS SHOWN
DRAWN: LB
JOB NO.

A-08
OF SHEETS