
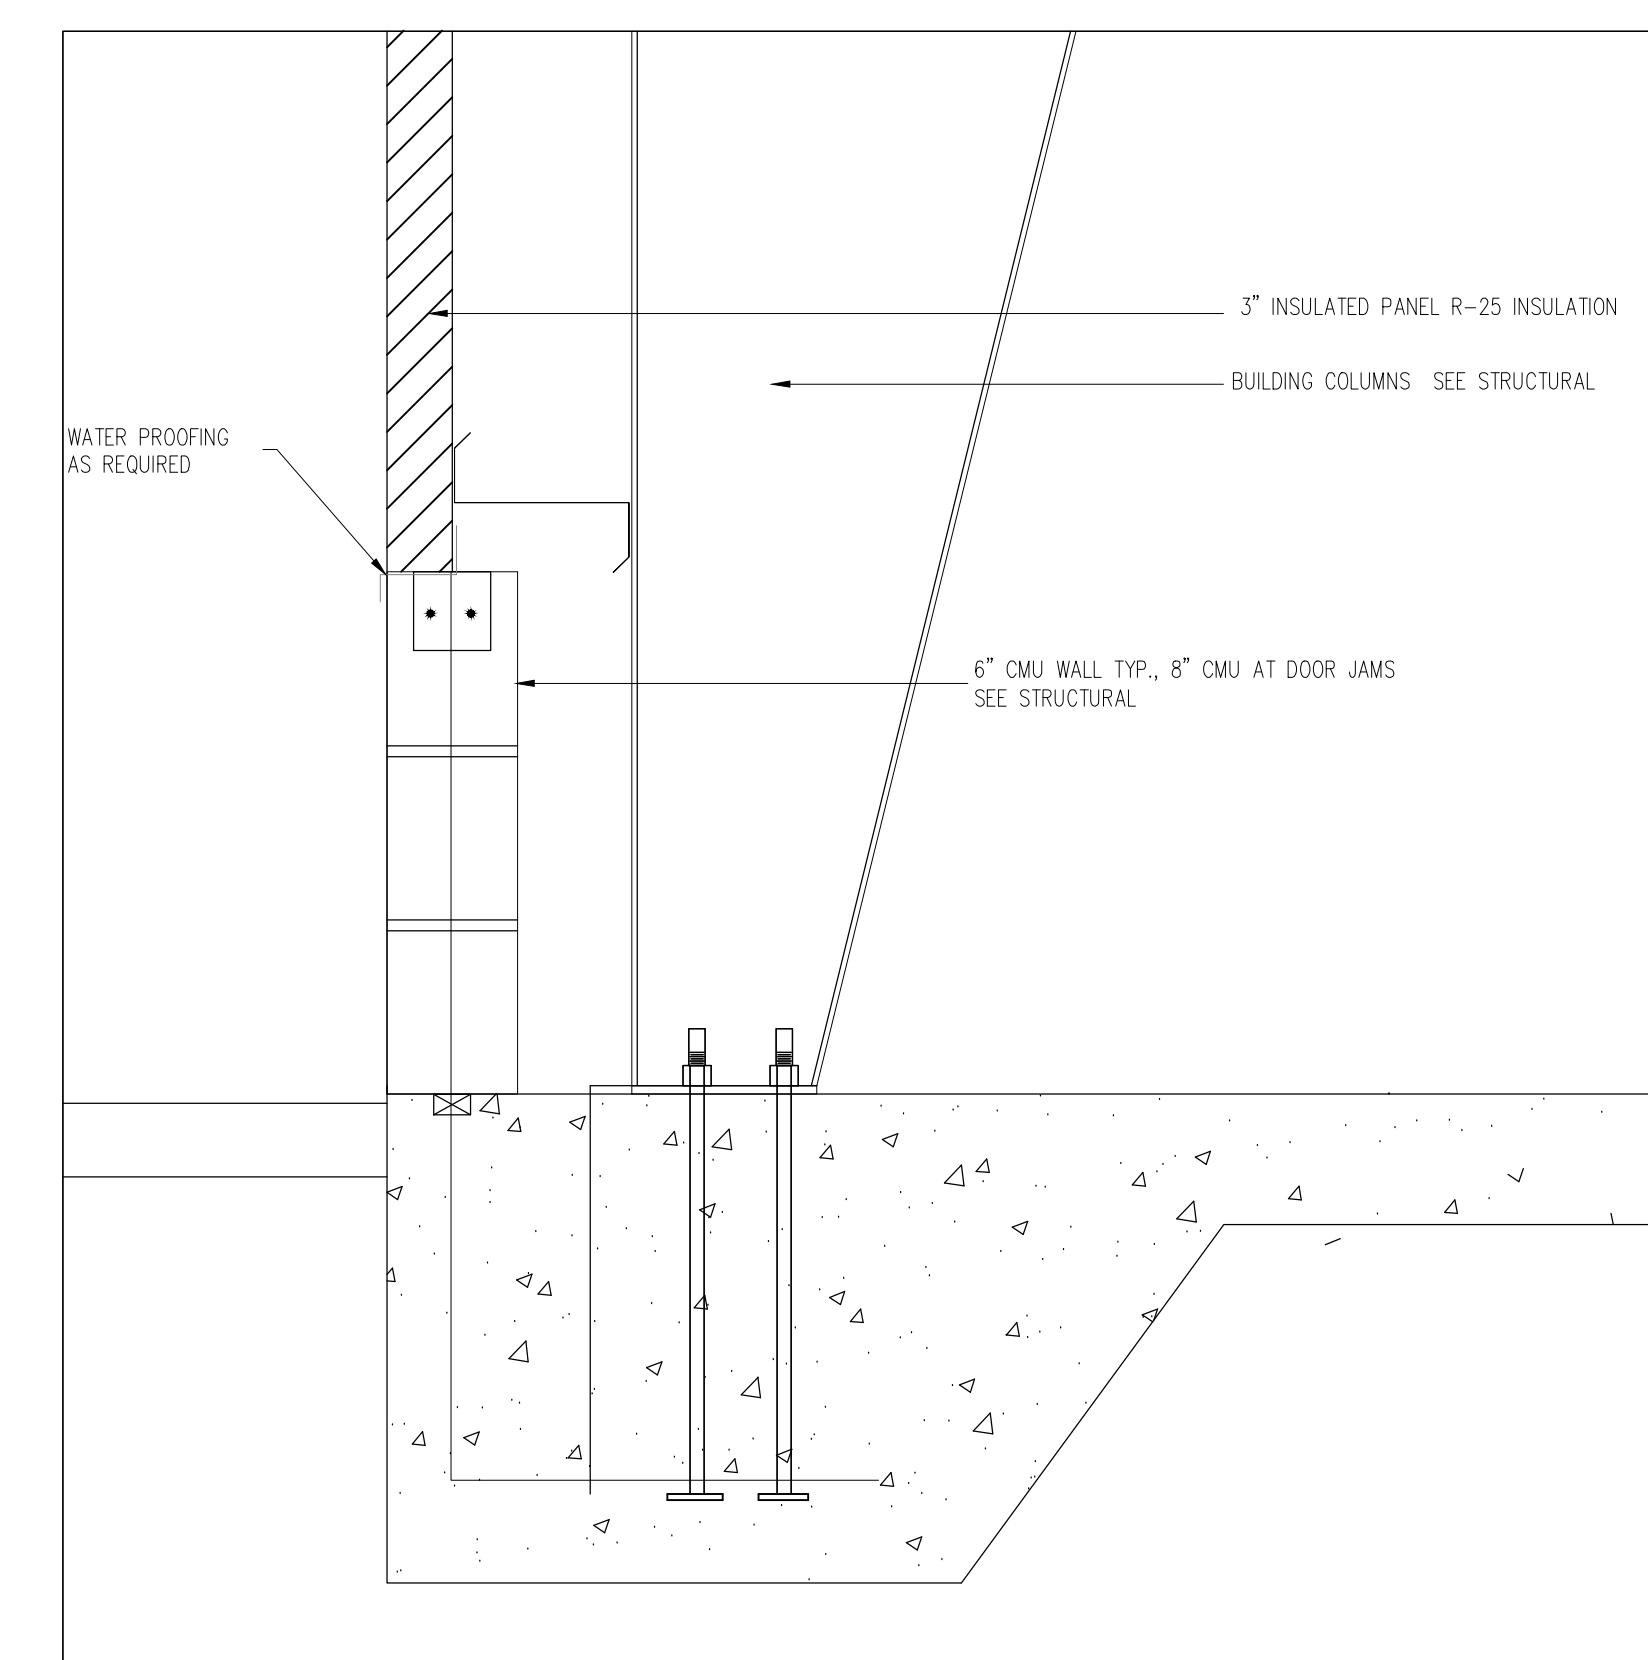
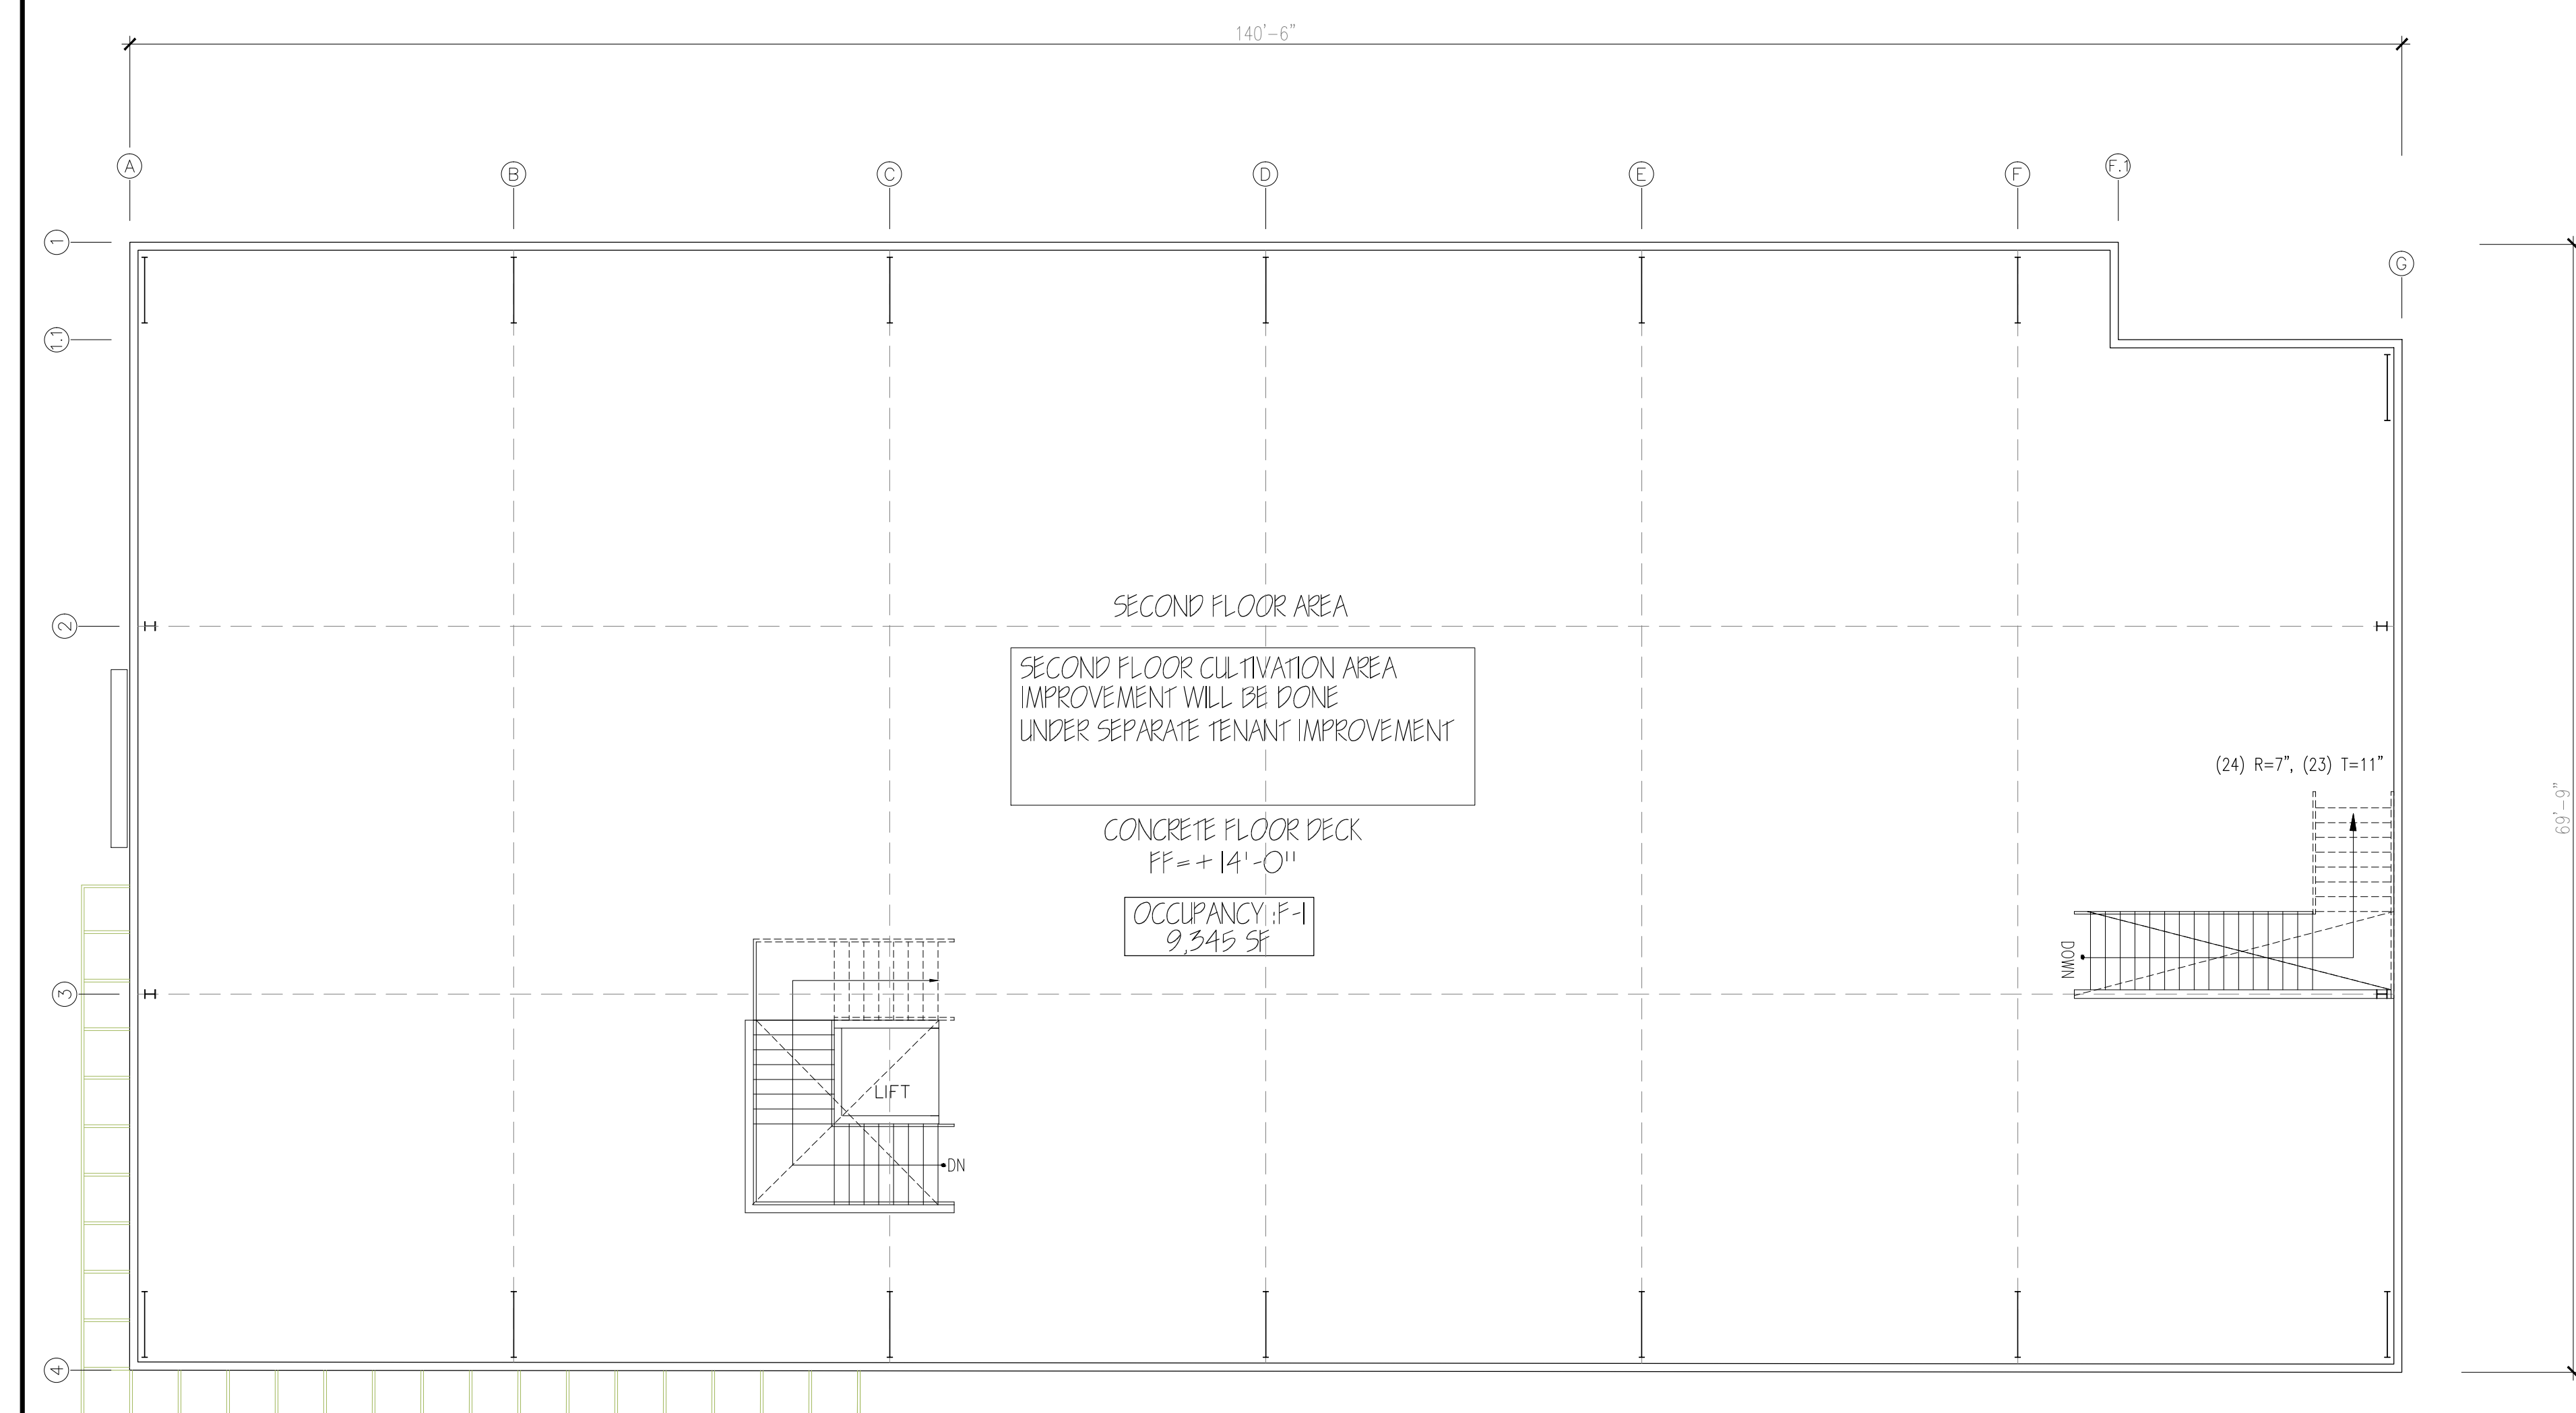
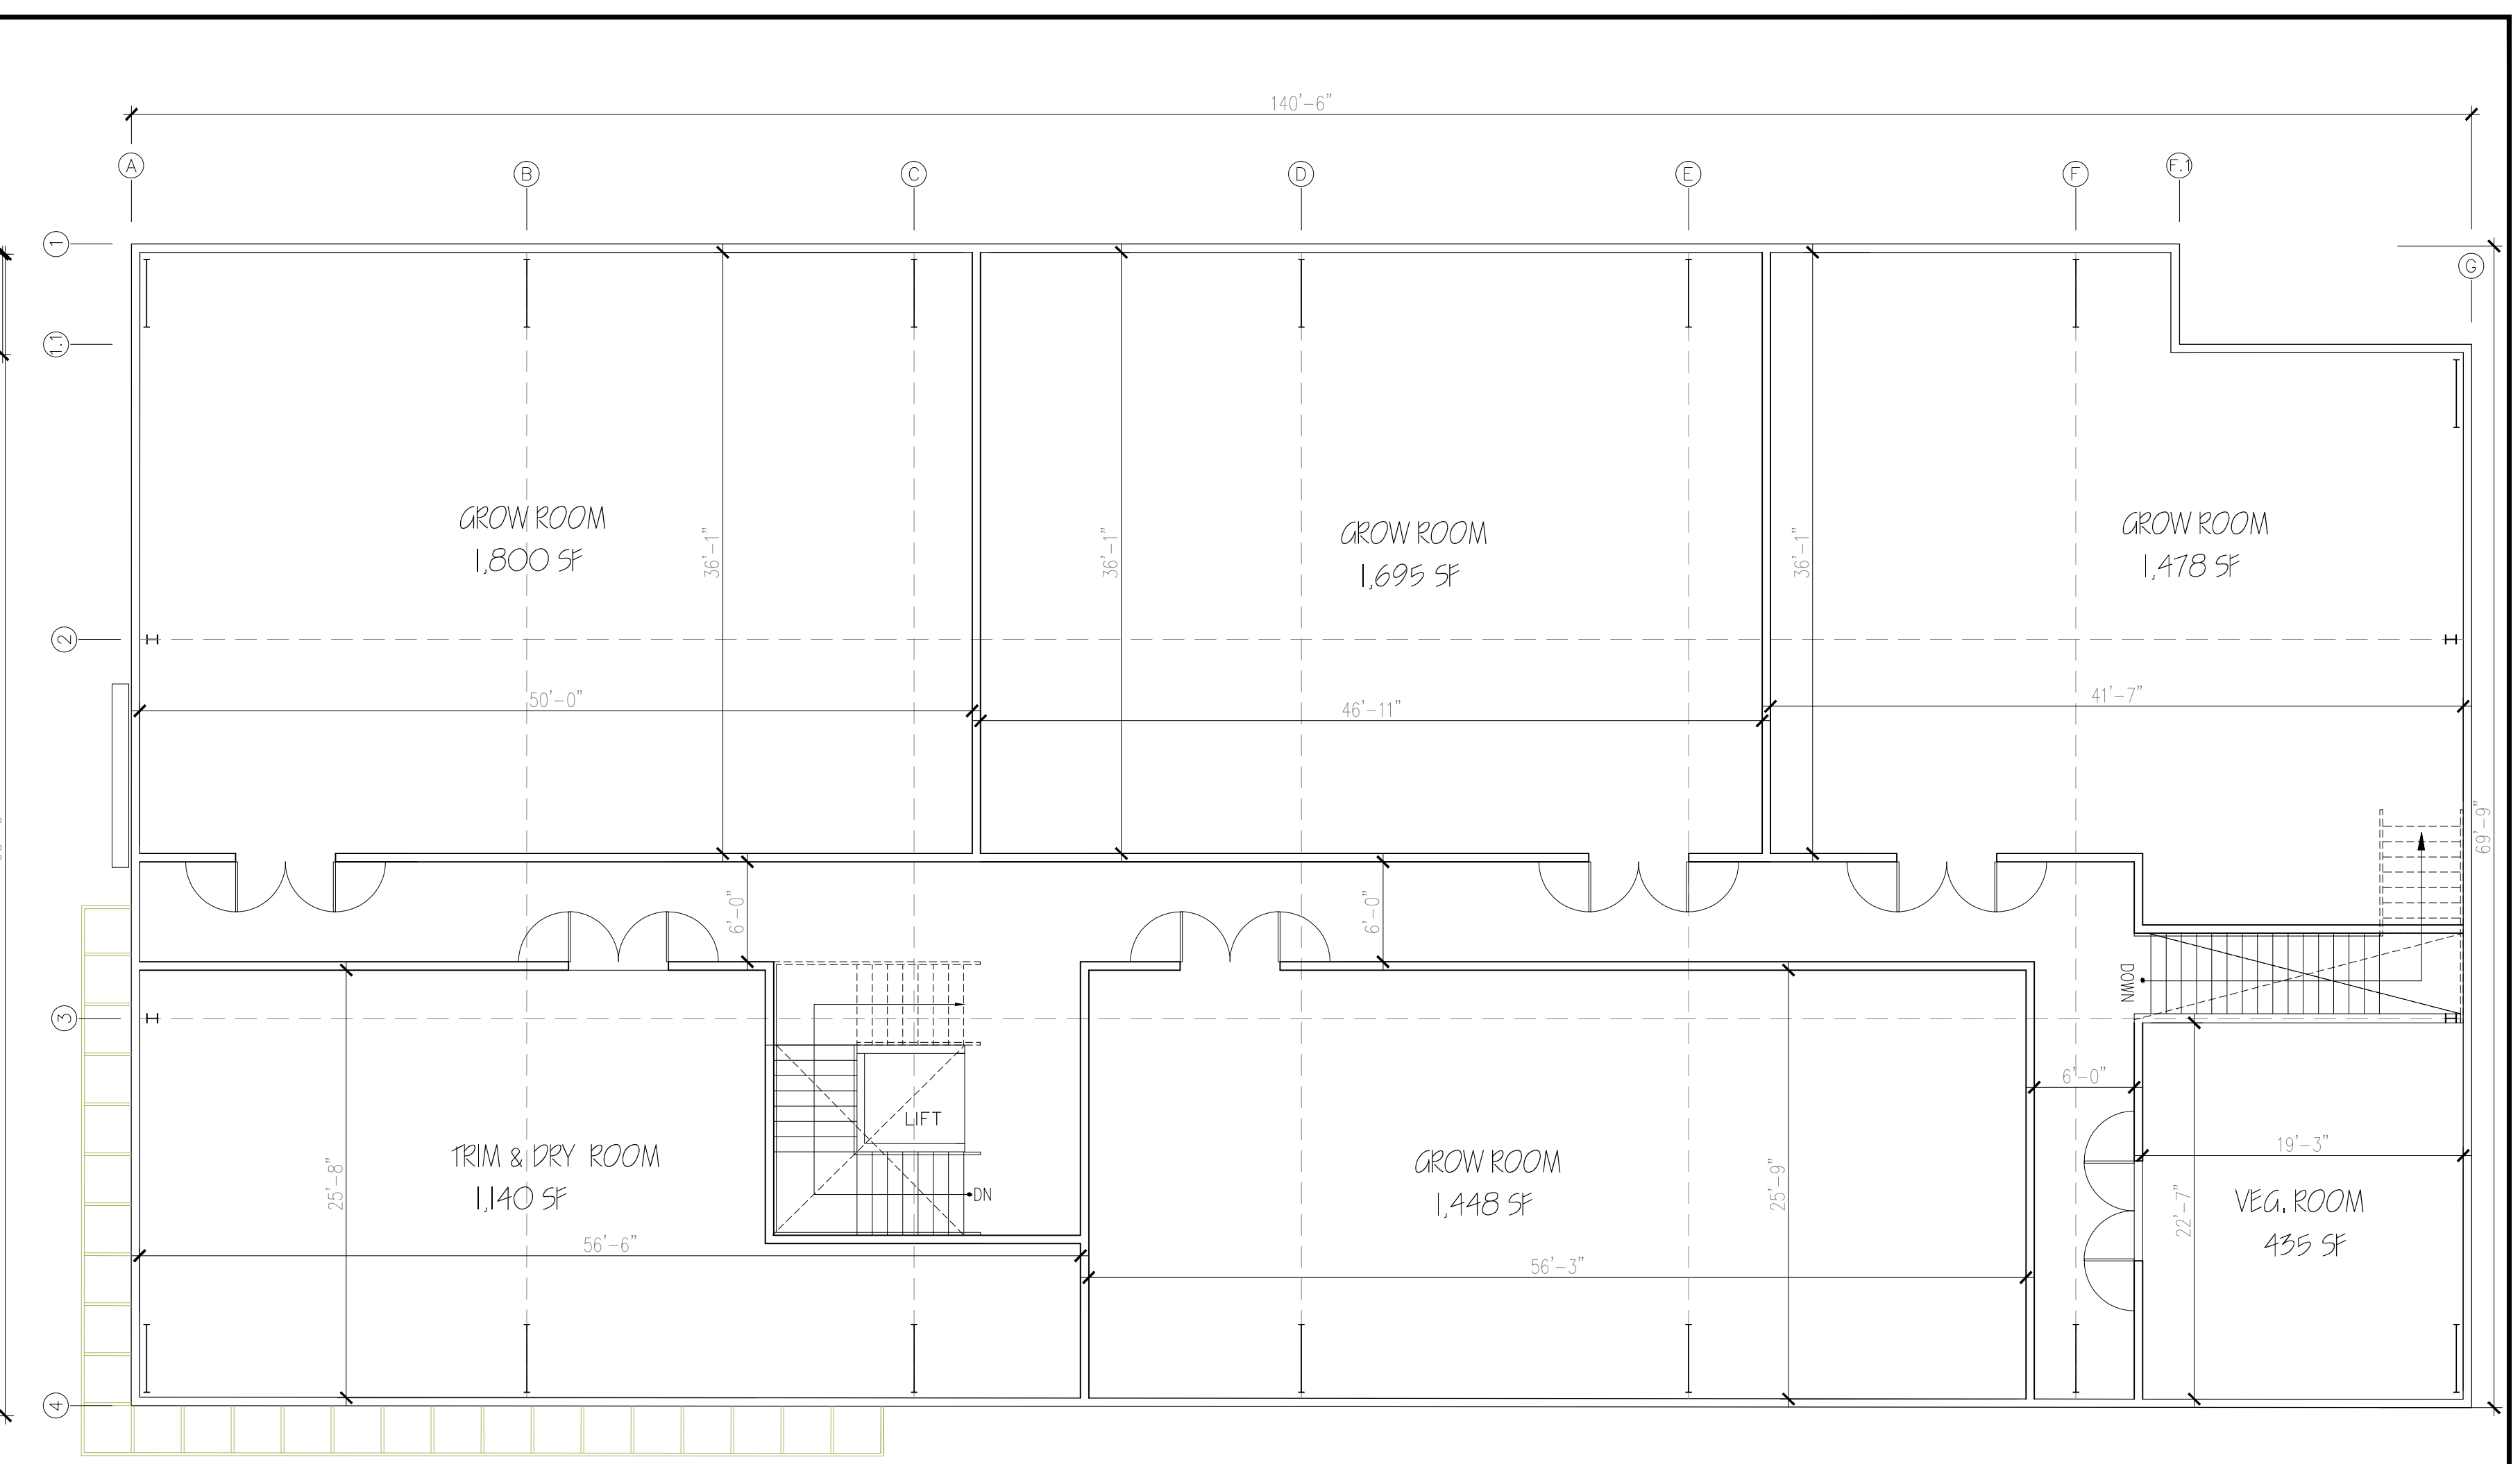


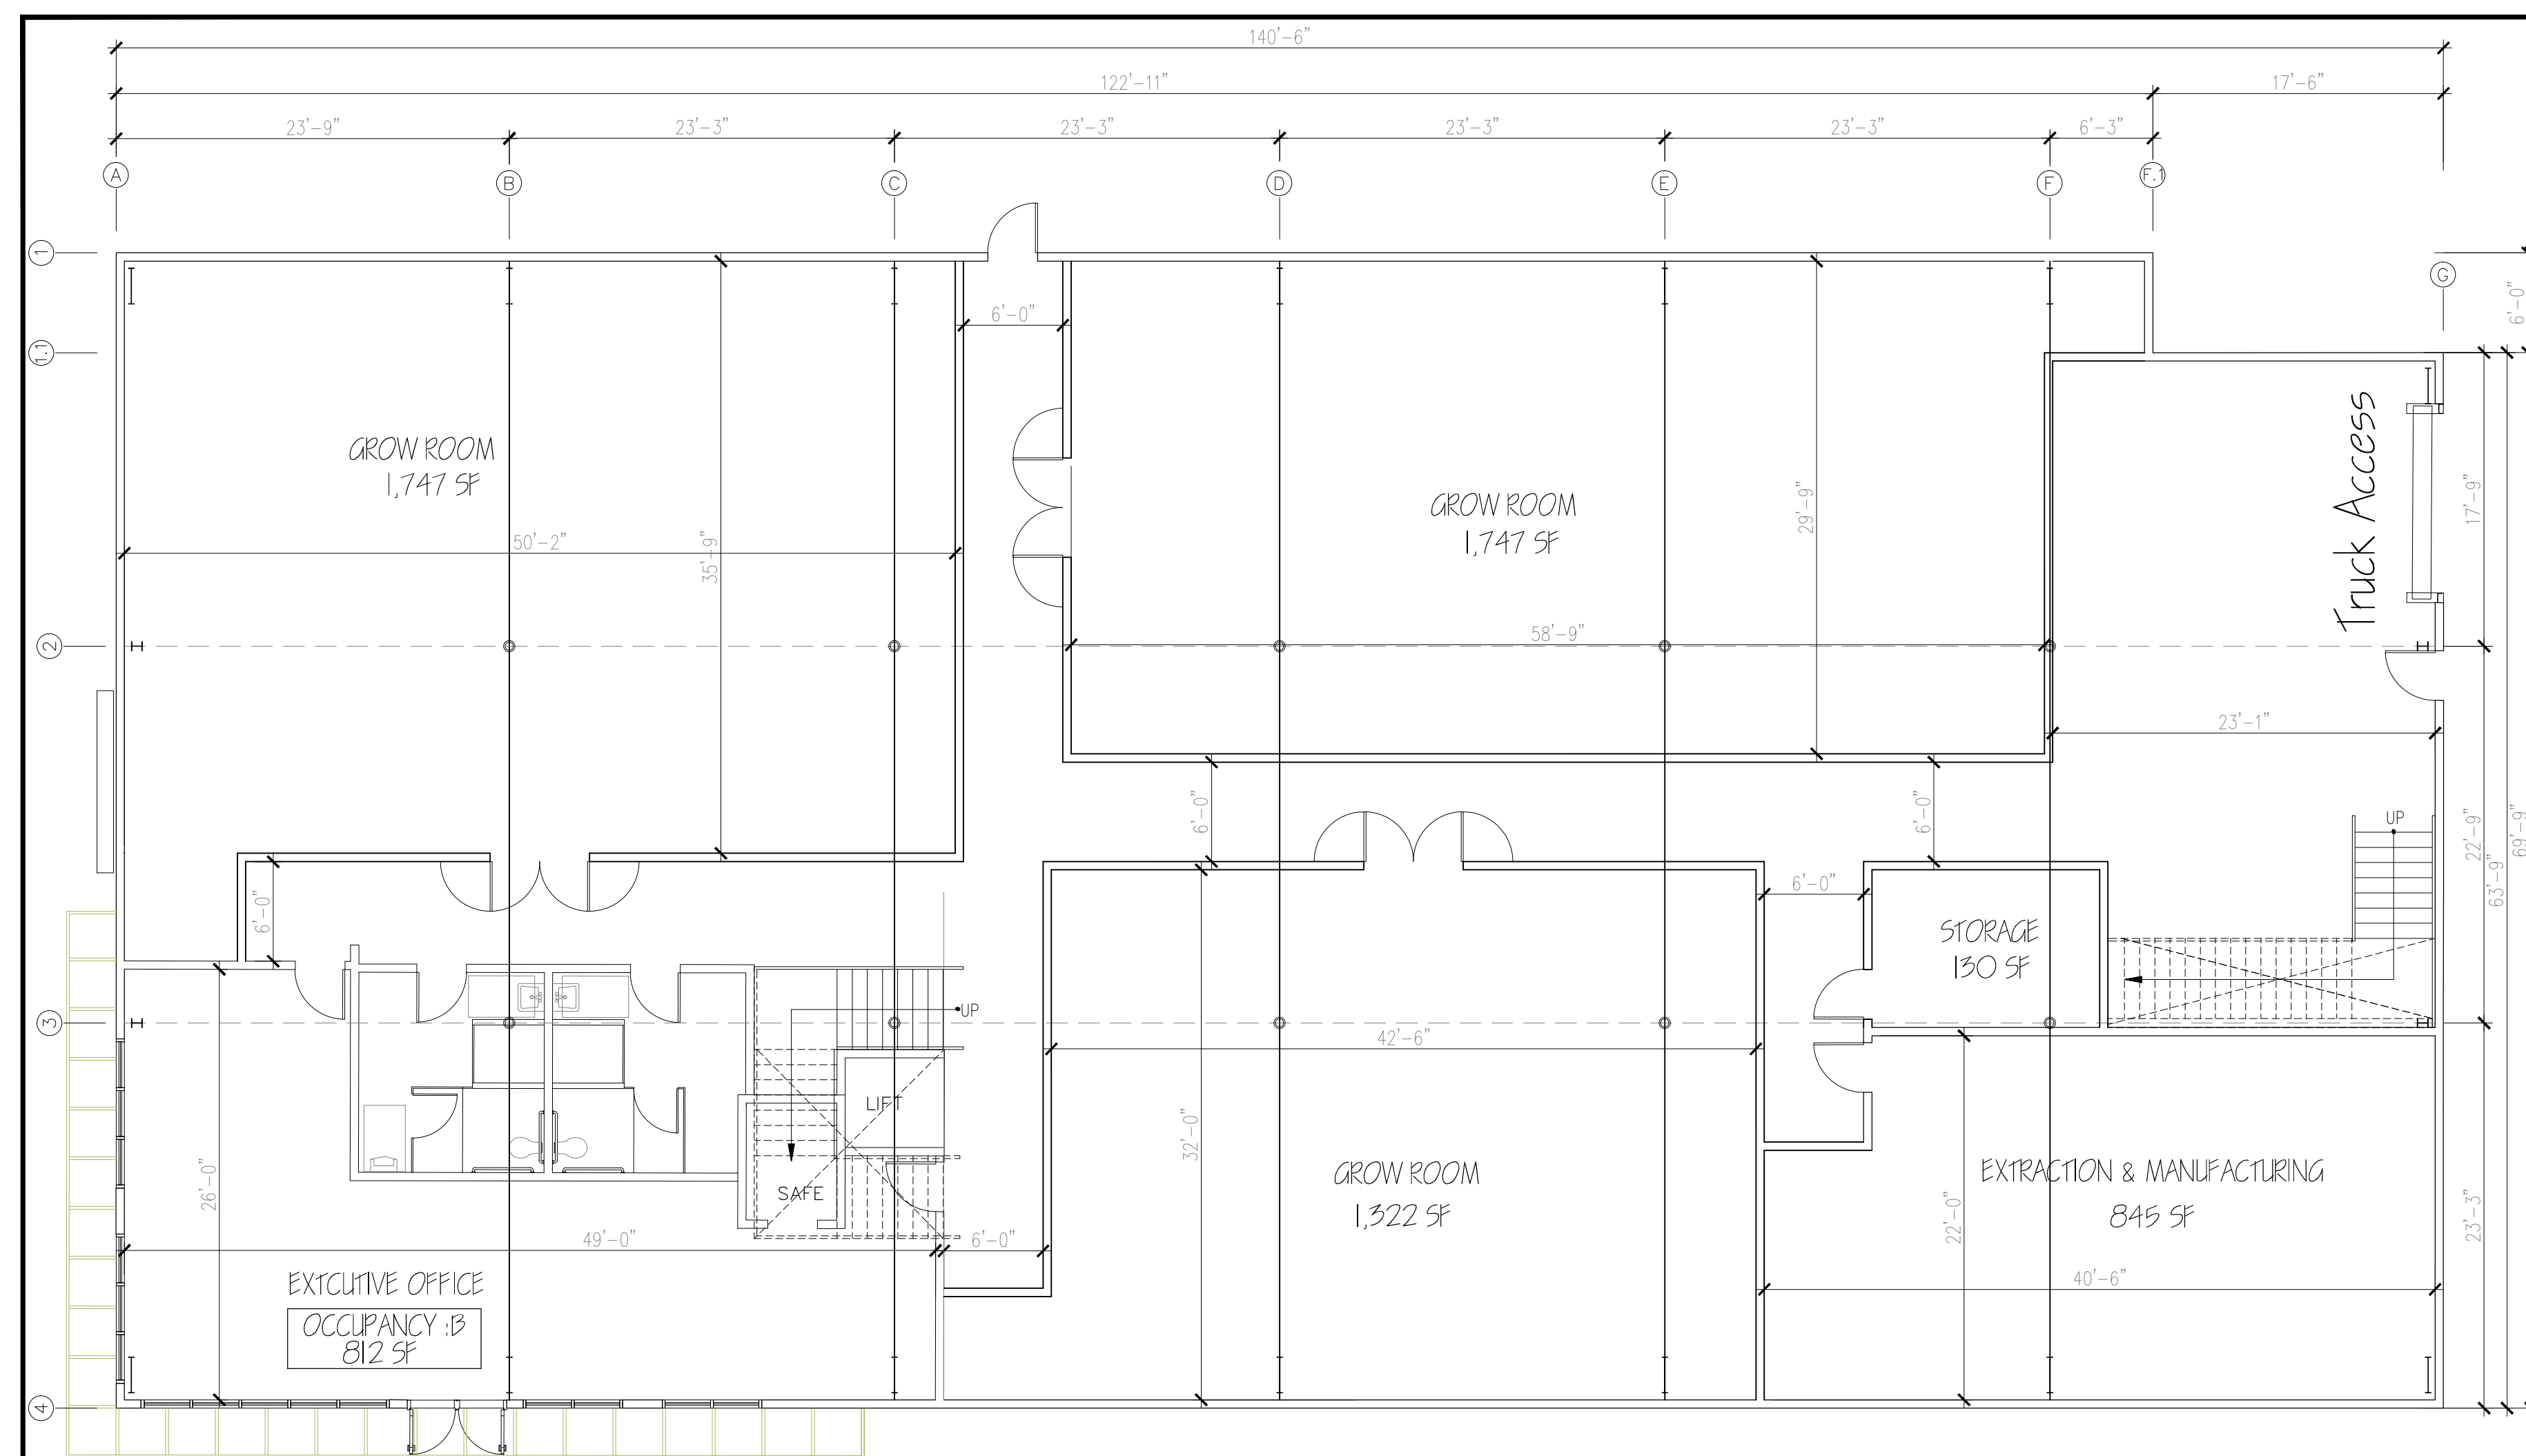

BY		TO THE SPECIFIC SITE FOR WHICH THEY WERE PREPARED AND PUBLICATION THEREOF SHALL BE EXPRESSLY LIMITED TO SUCH RE-USE, REPRODUCTION OR PUBLICATION BY ANY METHOD, IN WHOLE OR IN PART, IS PROHIBITED, TITLE TO THE PLANS AND SPECIFICATIONS REMAINS WITH SHAD ENGINEERS, INC. WITHOUT PREJUDICE. VISUAL CONTACT WITH THESE PLANS AND SPECIFICATIONS SHALL CONSTITUTE PRIMA FACIE EVIDENCE OF THE ACCEPTANCE OF THE RESTRICTIONS.
REVISIONS		

MERLIFE, LLC; A CALIFORNIA LIMITED LIABILITY CO.,
LITTLE MORONGA RD
CITY OF DESERT HOT SPRINGS

Architectural, Planning & Engineering
3550 STEVENS CREEK BLVD SUITE 220
SAN JOSE, CA 95117
(408) 472-4285 FAX (408) 877-1528
email: shakhan@skcqd.com

E:	6-6-2017
LE:	AS SHOWN
WN:	LB
NO.	

A-03

SHEETS