


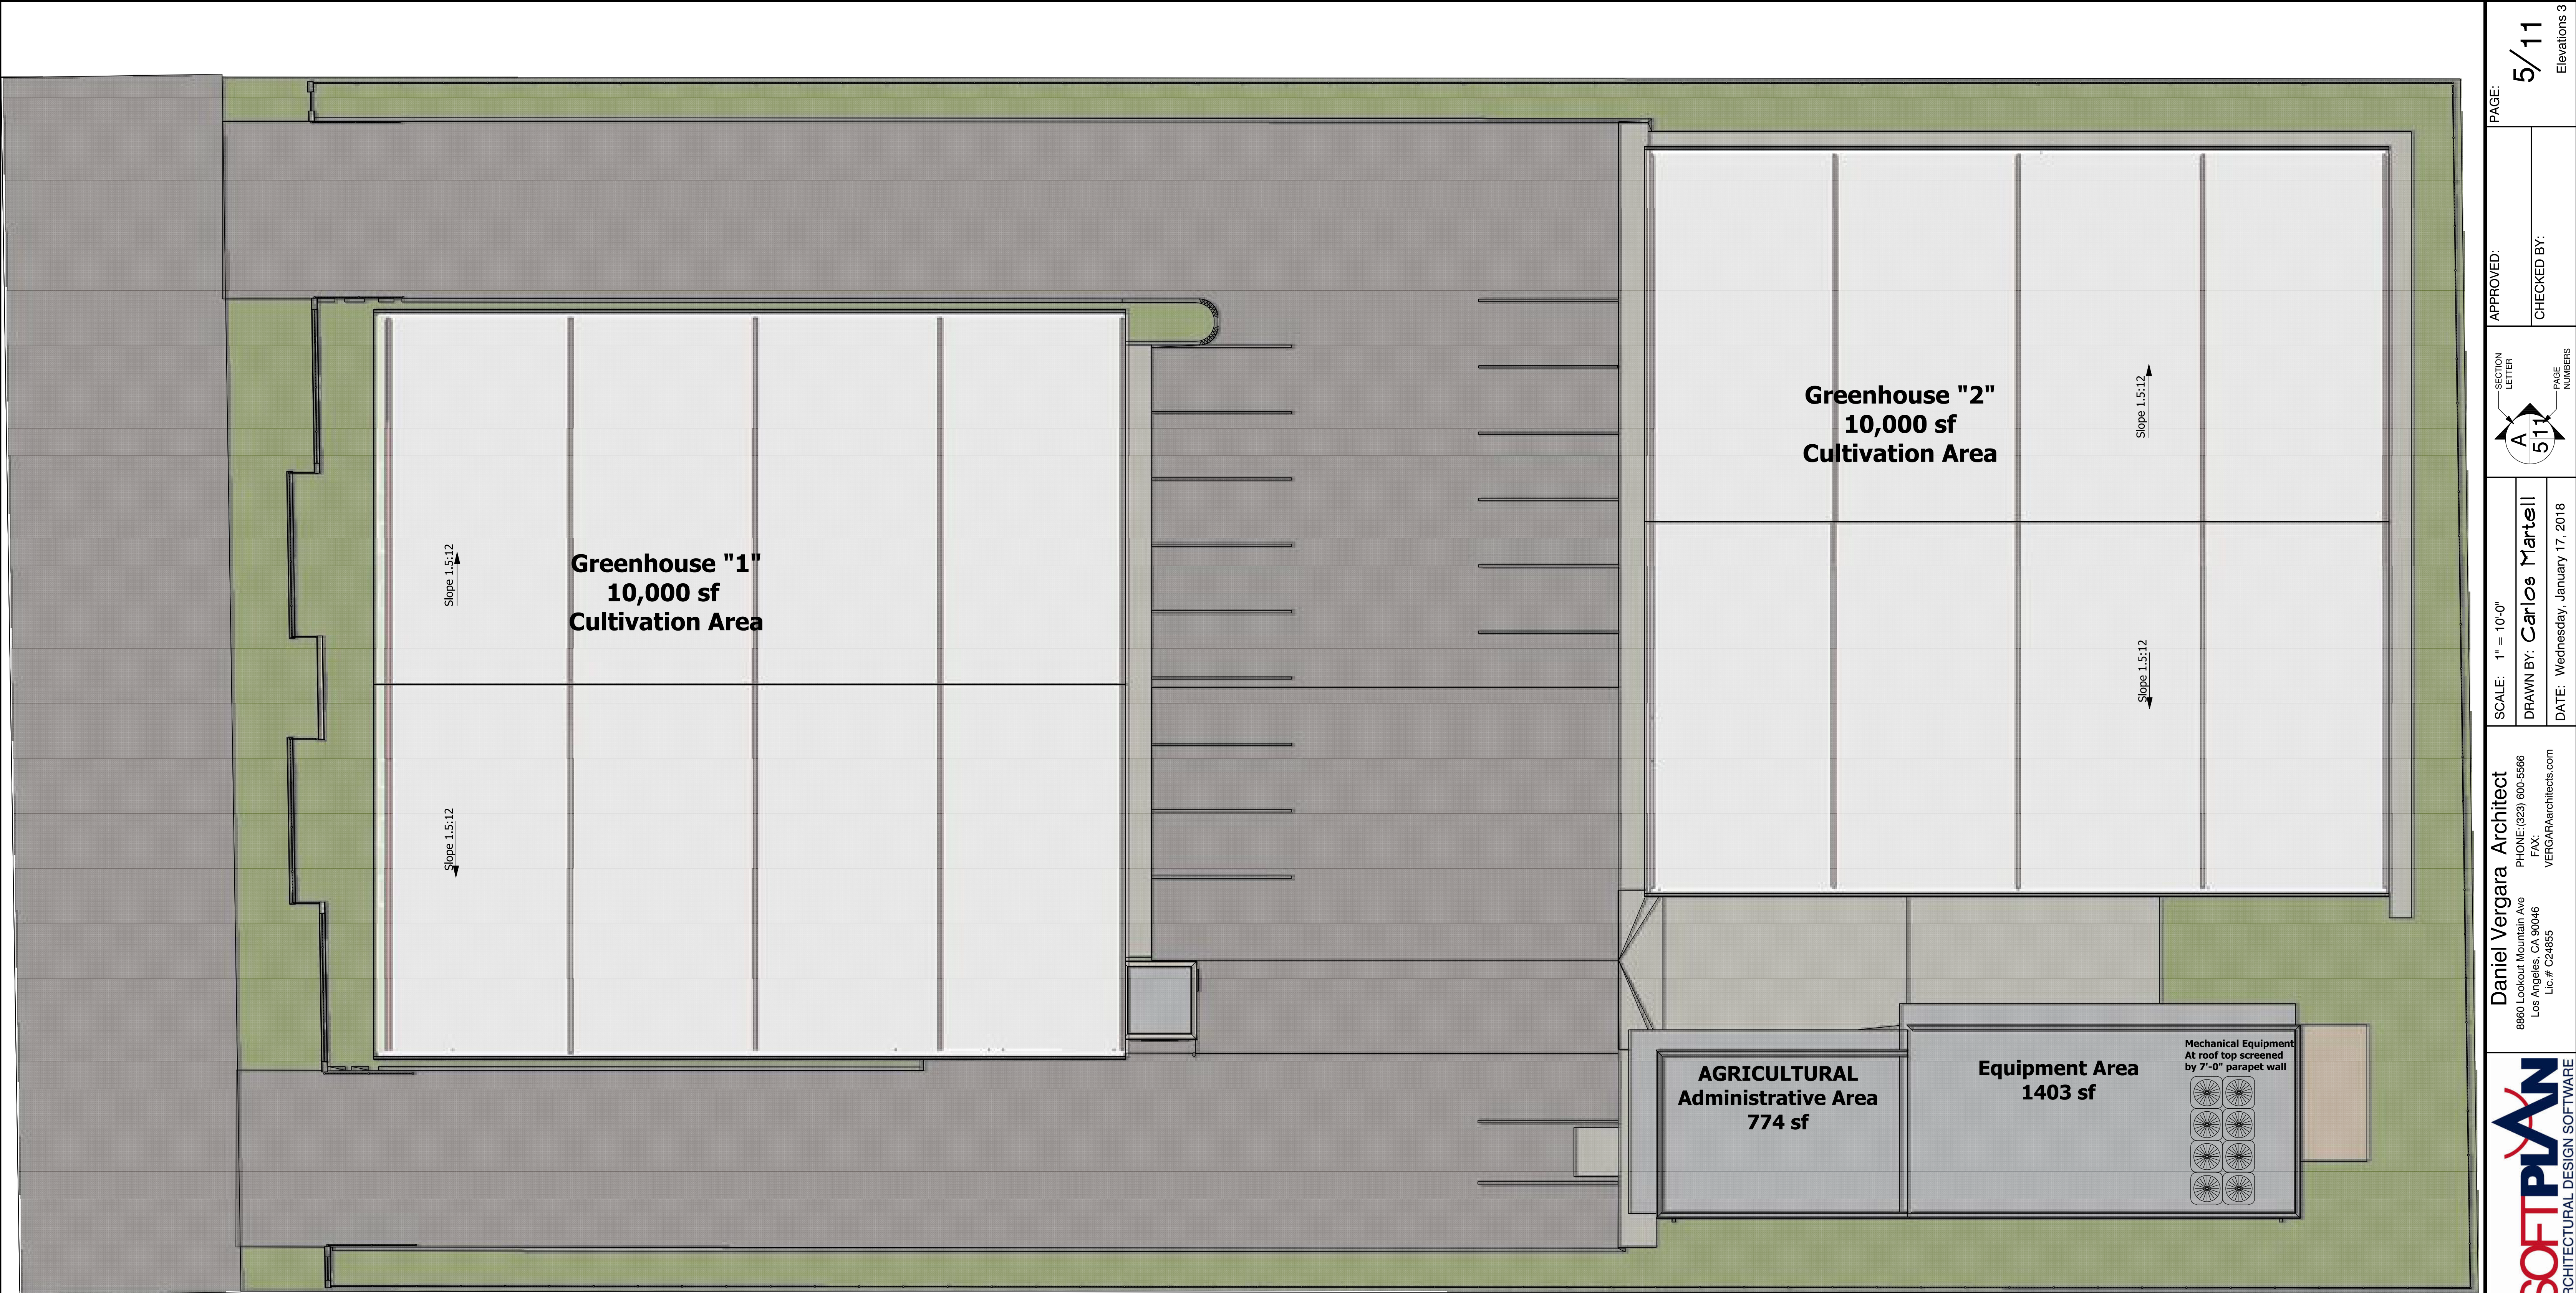

Top View

SCALE: 1" = 10'-0"

GREENHOUSE	LOCATION	SIZE
Clear Polycarbonate Twinwall	Roof	10 mm
Opal (white) Polycarbonate Triplewall	walls	10 mm
Heavy Steel Building	Beams	24"-30"
Heavy Steel Building	Columns	12"-30"

Materials

AGRICULTURAL ADMIN AREA	LOCATION	SIZE
6" Insulated Concrete Form (ICF)	Walls	12"
11" [280mm] Quad-Deck	Roof	14"