



PARKING TABULATIONS
ADMINISTRATIVE AREA = 1,125 S.F.
@ 250 S.F. EACH = 5 SPACES
AGURACULTURAL AREA = 19,450 S.F.
@ 2,500 S.F. EACH = 8 SPACES
ELECTRICAL SERVICE ROOM = 89 S.F.
13 SPACES REQUIRED
13 SPACES PROVIDED

20,664 TOTAL S.F.

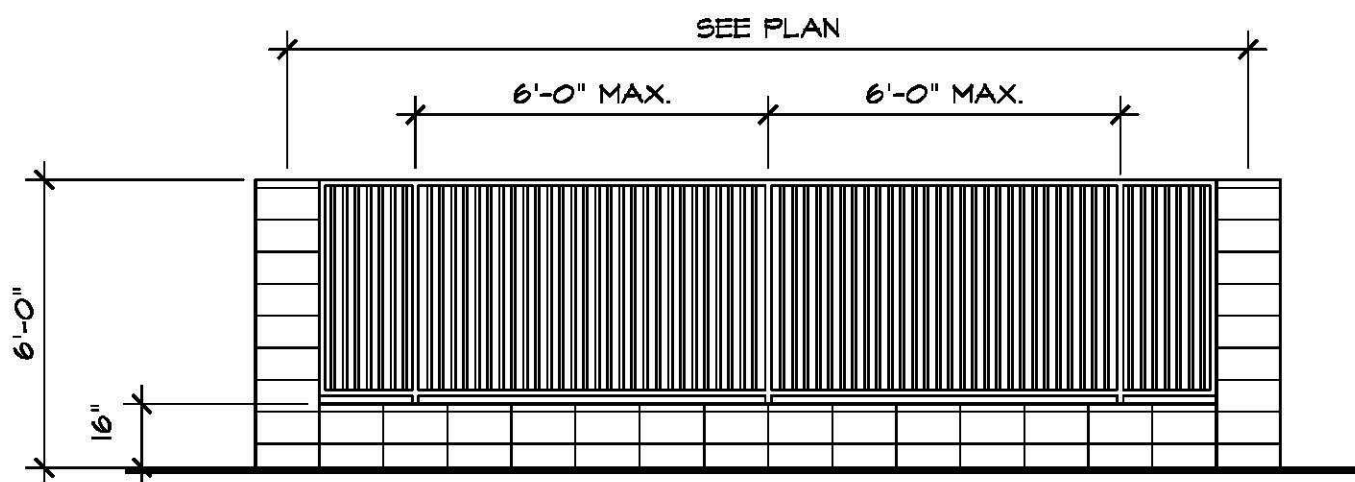


Iron Fence Detail



MASONRY SITE WALLS - ANGELUS BLOCK 8" X 8" PRECISION
COLOR: HARVEST
METAL RAILS
COLOR: BLACK

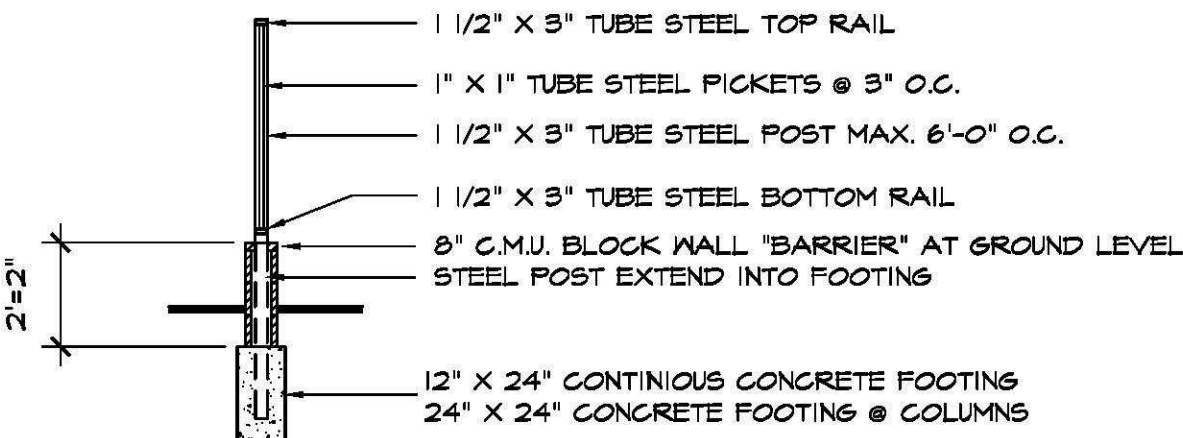

WALL AND FENCE SECTION

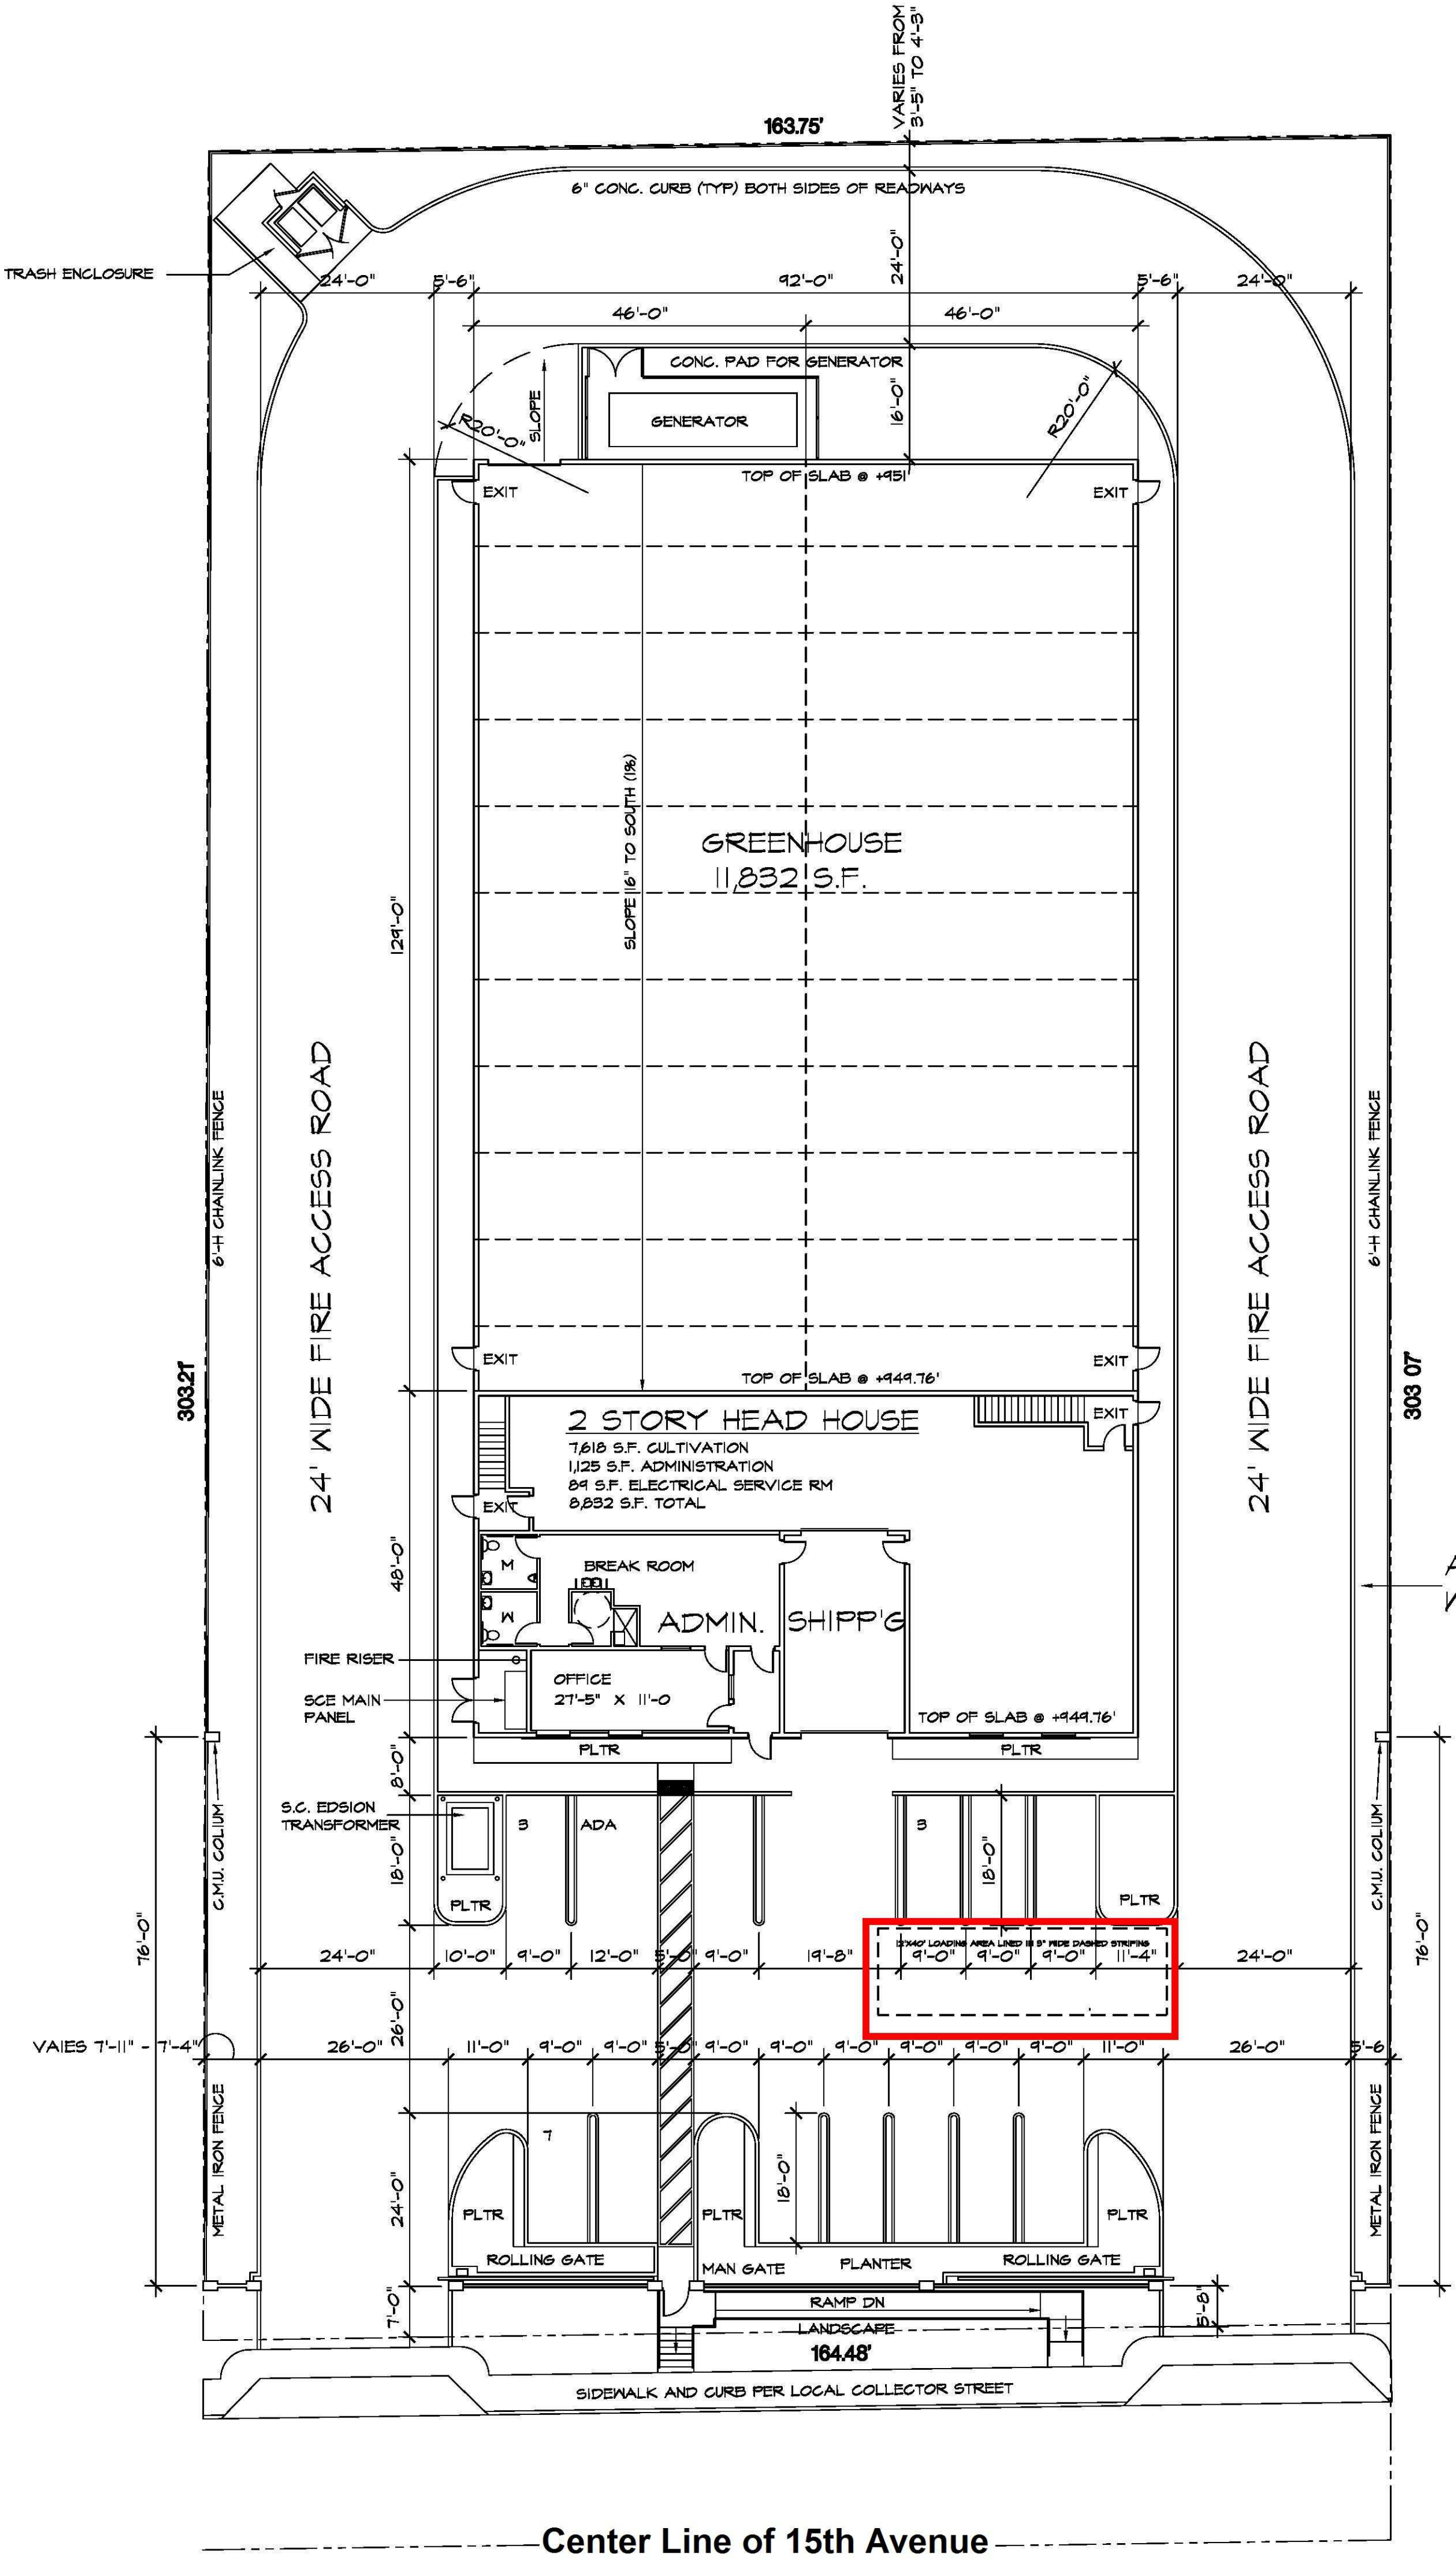

ALIGN BUILDING AND DRIVES
WITH EASTERN LOT LINE

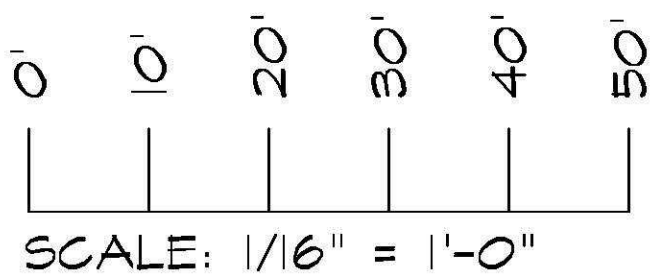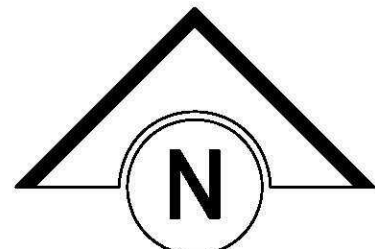

CSA

Chris Sahlin Architects
121 S. Palm Canyon Dr. Ste. 229
Palm Springs, California 92262
Tel. 760 325 5227
Fax. 760 325 5229



PROJECT Cultivation Center
15th Avenue East of Little Morongo
Desert Hot Springs, California
FOR D-9 Farms

Revisions	Date

SHEET TITLE

Site
Development
Plan

DRAWN BY CLS
DATE 6-12-17
JOB NO. 16-108
SHEET NO. ©

SD-1.1