


DRAFT CONCEPTUAL MASTER SITE PLAN

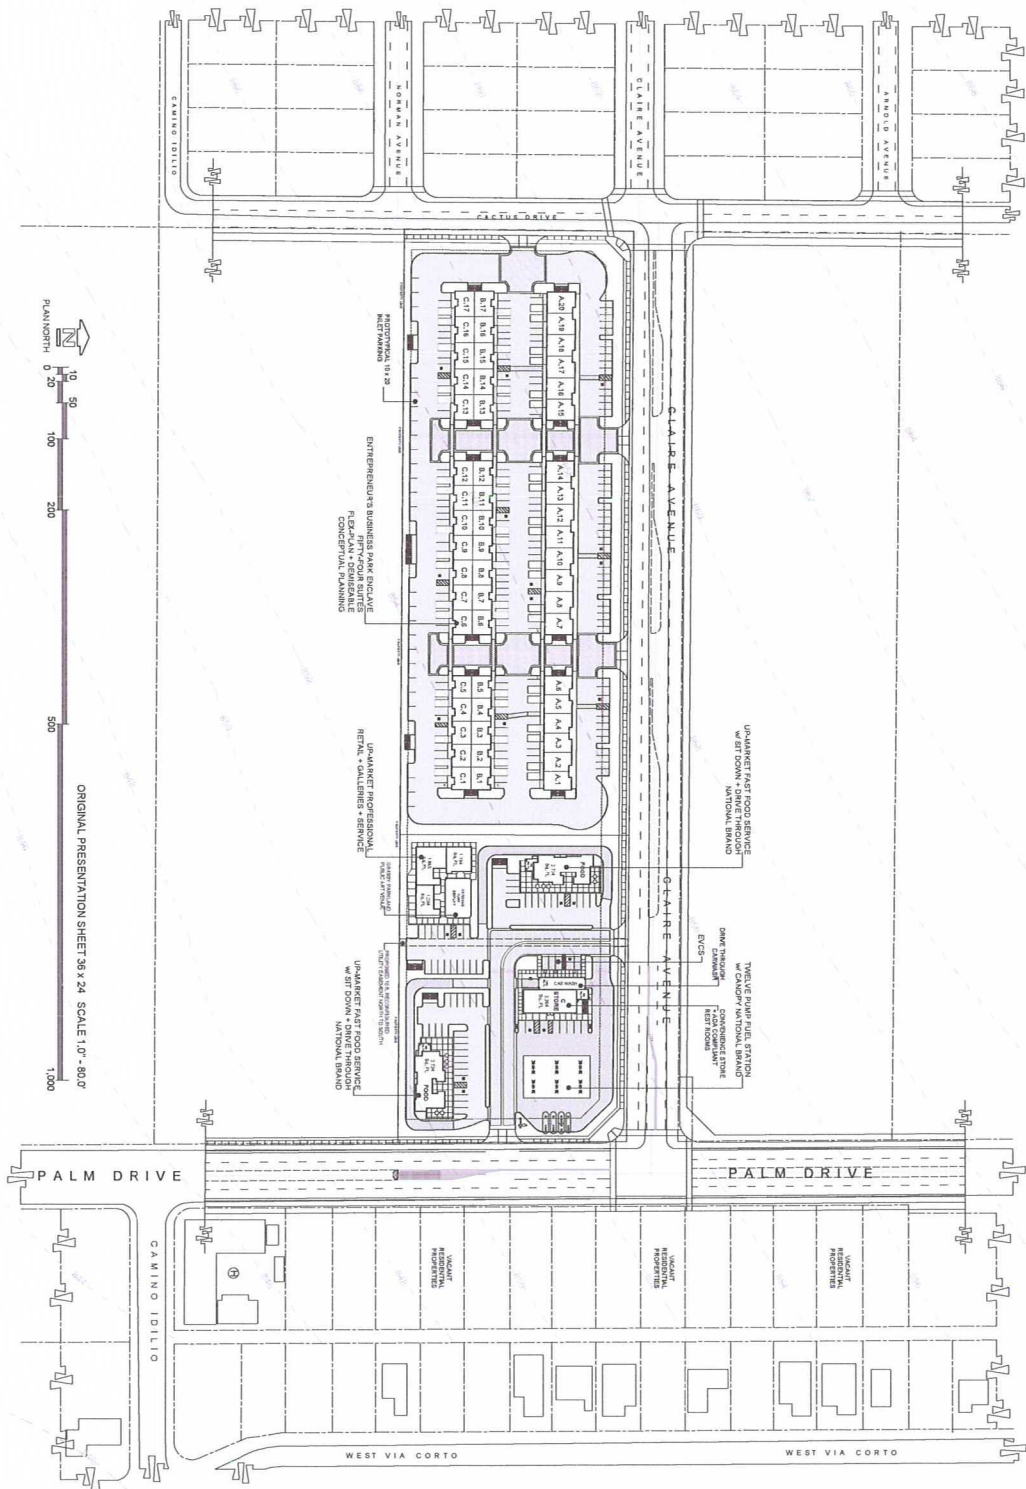


PLAN SET	
SHEET NUMBER	CONSTRUCTION
01	CONSTRUCTION
02	CONSTRUCTION
ENTREPRENEUR'S BUSINESS PARK ENCLAVE
FUELS & EVCS ENERGY STATION
FOOD SERVICE & COMMUNITY RETAIL
DESERT HOT SPRINGS - CALIFORNIA - USA

EDGEMONT
www.tbnc.com


DESIGN
Scale as noted
DESCRIPTION
Scale as noted
DRAFT
CONCEPTUAL
MASTER
SITE PLAN
SHEET NUMBER
D.02 of 45 [e]

© COPYRIGHT
2015 EDGEMONT
All Rights Reserved
NO PART OF THIS DOCUMENT MAY BE REPRODUCED OR TRANSMITTED IN ANY FORM OR BY ANY MEANS, ELECTRONIC OR MECHANICAL, WITHOUT PERMISSION IN WRITING FROM EDGEMONT.
THIS DOCUMENT IS THE PROPERTY OF EDGEMONT AND IS LOANED TO THE CLIENT. IT IS NOT TO BE DISTRIBUTED TO ANY OTHER PARTY WITHOUT THE WRITTEN PERMISSION OF EDGEMONT.
THIS DOCUMENT IS NOT TO BE USED FOR ANY OTHER PROJECT WITHOUT THE WRITTEN PERMISSION OF EDGEMONT.

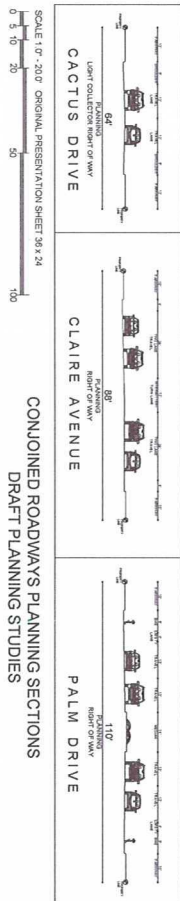

Environmental & Urban Planning • Land Use Consultancy & Site-Specific Engineering • Site Development • Landscape & Three Dimensional Architecture • Construction Management [California] • Carlsbad • California

[illegible]

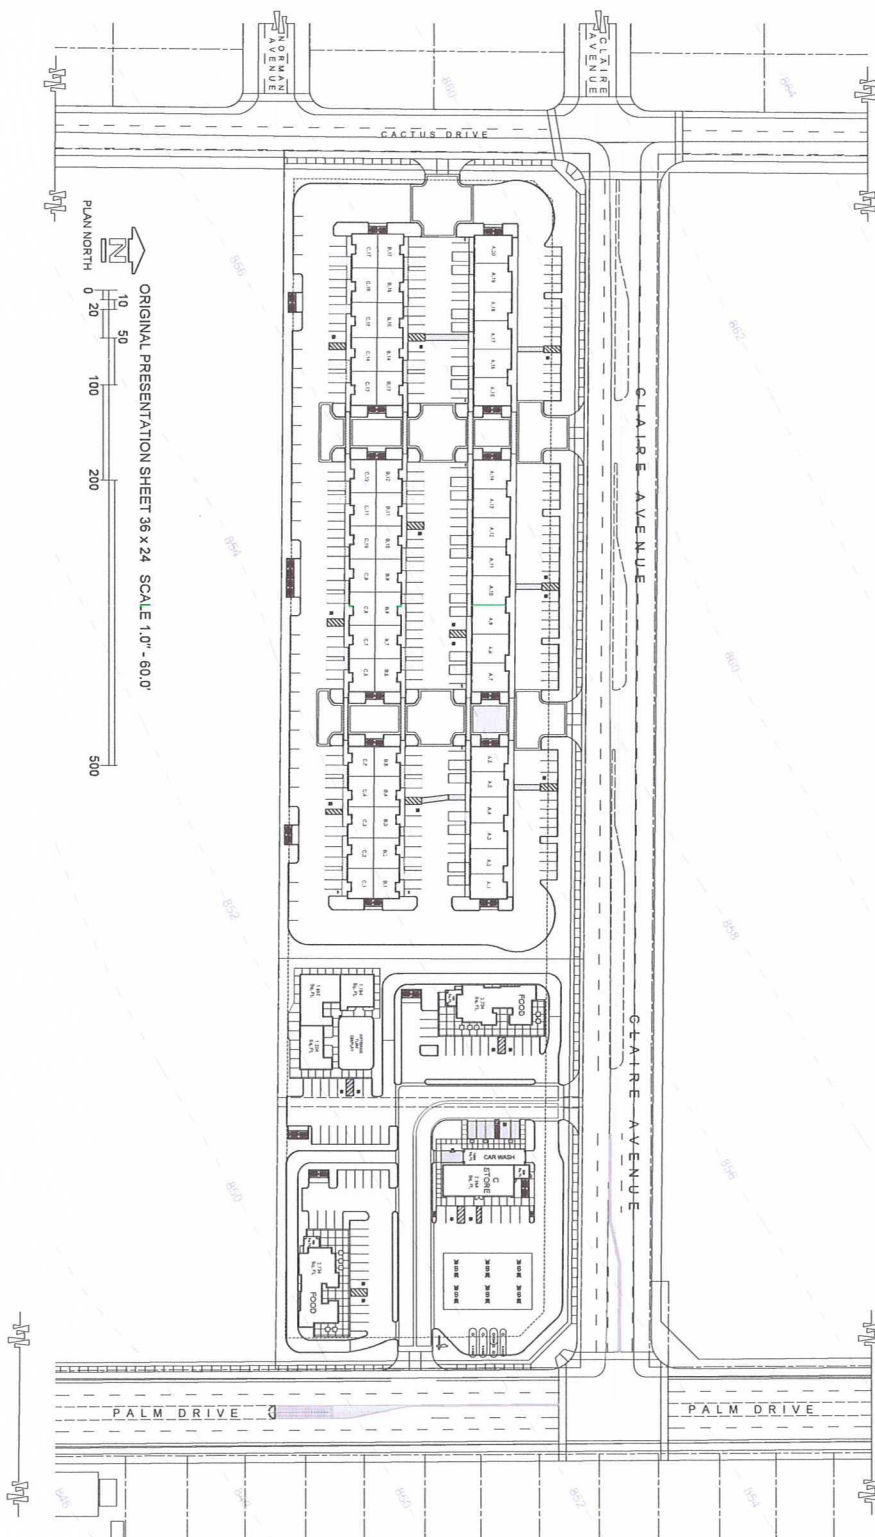

DRAFT SITE UTILITIES STUDY

Environmental & Urban Planning • Land Use Consultancy & Site-Specific Engineering • Site Development • Landscape & Three Dimensional Architecture • Construction Management (California) • Carlsbad • California

PLAN SET	
CHRONOLOGY	
DATE	SHEET
	ACTION / REVISION

Construction, Vendor, Material & Service Providers shall build, verify and confirm the project design, all drawings and specifications shall be approved and signed by the responsible staff of the project, and shall properly contain TENC of any dimensions, variables, notes, design, conflicts associated with the final issue, working drawing plan sheets.

TBNC
EDGEMON

www.TBNC-California.com

7040 Avenida Encinas • Suite 104,299

SHEET
DESCRIPTION
Scale as Noted

SITE
UTILITIES
STUDY
+

RECORDINGS

© COPYRIGHT
TBC 2017 - 2018
All Rights Reserved


SHEET NUMBER
D.04 of 45 [e]

PLANSHEET RELEASE NO 001 @ CASH/17

SHEET NUMBER



PLAN SET CHRONOLOGY		
DATE	SHEET	ACTION / REVISION

Contractors, Vendors, Material & Services Providers shall hold every and confirm every project design, dimensions and be responsible for all site conditions associated with the project, and shall promptly contact TBMC if any discrepancies, variables, order conflicts associated with the final design, working or zoning plan sheets.

Within dimensions and specific language narrative shall have precedence over scaled dimensions.

Contractor Shop Drawings under Vendor's Provisional submittal, shall be provided to the TBMC Main Office prior to proceeding with the manufacture or installation of project fabrication.

ENTREPRENEUR'S BUSINESS PARK ENCLAVE
FUELS & EVCS ENERGY STATION
FOOD SERVICE & COMMUNITY RETAIL
DESERT HOT SPRINGS - CALIFORNIA - USA

TBNC
EDGE-MON


www.TBNC-California.com

7040 Avenida Encinas • Suite 104-200
Carlsbad • California 92011-4652
760.779.2031 • Email: TBNC@TBNC.com

SHEET
DESCRIPTION
Scale as Noted
+
COMMERCIAL
FUELS
SITE
CIRCULATION

SHEET NUMBER
D.05 of 45 [e]

DRAFT GRADING + HYDROLOGY SECTION - A -

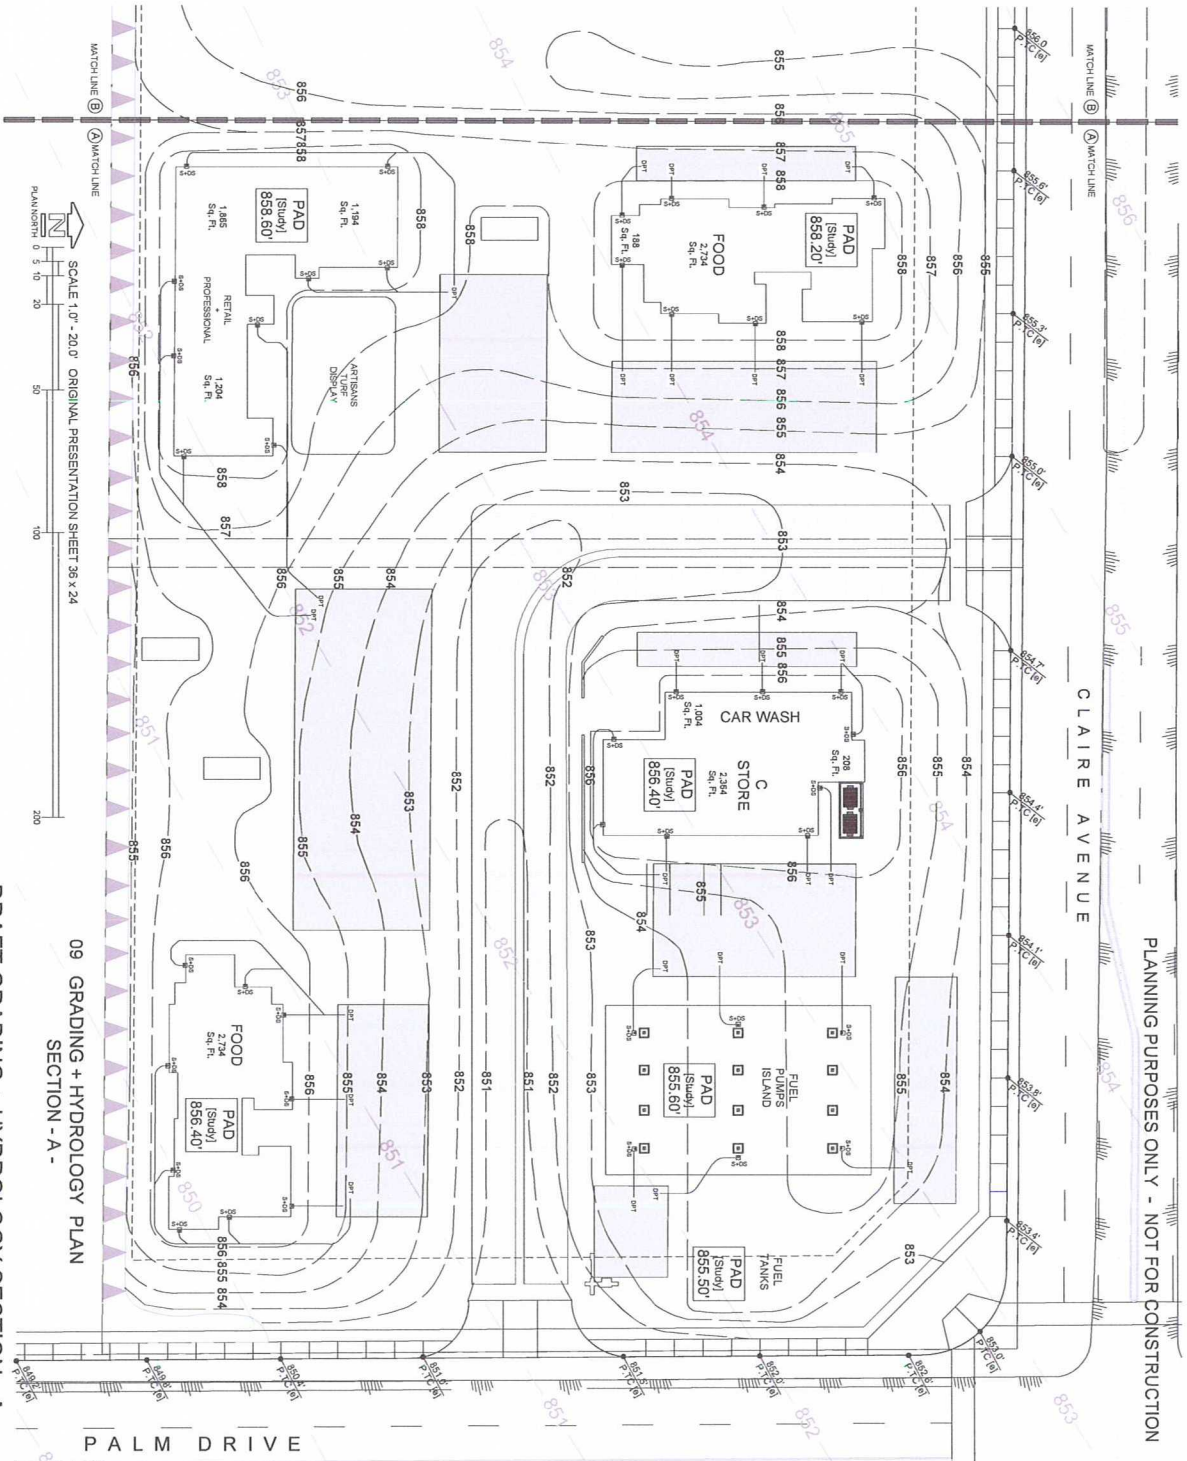

PLAN SET	
SHEET	SECTION
09	GRADING + HYDROLOGY PLAN SECTION - A -

ENTREPRENEUR'S BUSINESS PARK ENCLAVE
FUELS & EVCS ENERGY STATION
FOOD SERVICE & COMMUNITY RETAIL
DESERT HOT SPRINGS - CALIFORNIA - USA


SHEET
DESCRIPTION
 Scale as Noted
GRADING
+ HYDROLOGY
SECTION
- A -


© COPYRIGHT
 2011
 All Rights Reserved
 09 of 45 [e]

[illegible]


657.050.003 Master Urban + Site Planning - Facilities + Site Development Improvements Planning - Coachella Valley USA - Release Issue D.006 @ 07.15.18 DRAFT ONLY [NFC]
ENTREPRENEURS' BUSINESS PARK & ENCLAVE + COMMUNITY COMMERCIAL CENTER

[illegible]


PLAN SET		CHRONOLOGY	
DATE	SHEET	ACTION / REVISION	

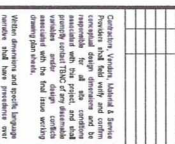

Contractor Shop Drawings and/or Vendor-
 Provider submittals shall be provided to
 the TBAC Main Office prior to proceeding
 with the manufacture of site-specific

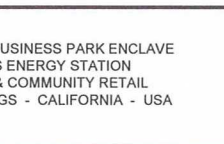

TBNC

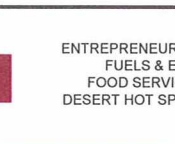


PROTOTYPICAL CANOPY EASTERLY ELEVATION
PALM DRIVE VIEW



DRAET C STORE + EILEI S CANOPY ELEVATIONS

1031

30 SERIES PROTOTYPICAL
FLEX-APPLICATION EXPANDABLE
SINGLE CELLS LINEAR MODELS

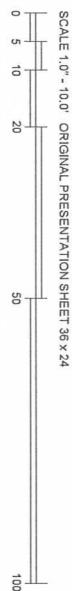

Environmental & Urban Planning • Land Use Consultancy & Site-Specific Engineering • Site Development • Landscape & Three Dimensional Architecture • Construction Management [California] • Carlsbad • California

[illegible]




ENTREPRENEUR'S BUSINESS PARK ENCLAVE
FUELS & EVCS ENERGY STATION
FOOD SERVICE & COMMUNITY RETAIL
DESERT HOT SPRINGS - CALIFORNIA - USA



www.TBNC-California.com
7040 Avenida Encinas • Suite 104-299

DESCRIPTION
Scale as Noted


**BUSINESS PARK
PROTOTYPICAL
SINGLE SERIES**

© COPYRIGHT
TBNC 2017 - 2018
All Rights Reserved



AN SET 11/14/10: 101 @ 24.01.17

32 "D" SERIES PROTOTYPICAL
FLEX-APPLICATION EXPANDABLE
CONJOINED CELL LINEAR MODELS

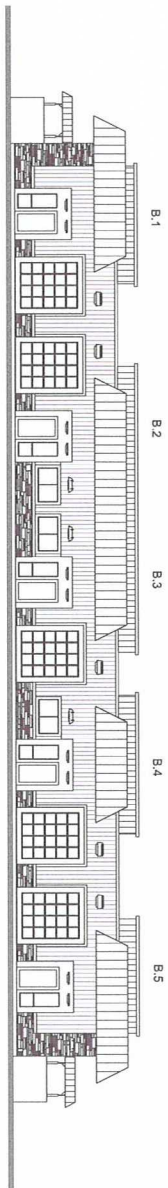

FRONTS ELEVATION
PROTOTYPICAL B + C SERIES

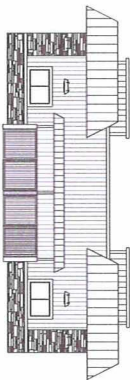

PROTOTYPICAL END ELEVATION B + C SERIES

SCALE 1.0" = 10.0' ORIGINAL PRESENTATION SHEET 36 x 24



Environmental & Urban Planning • Land Use Consultancy & Site-Specific Engineering • Site Development • Landscape & Three Dimensional Architecture • Construction Management (California) • Carlsbad • California

[illegible]

Construction, Vendors, Material & Services. Products shall hold valid and uniform, unexpired design dimensions and be responsible for all test conditions associated with this project, and shall promptly conduct TBWC of any dimensional vendor and/or design conflicts associated with the final issue working drawing plan sheets.

When dimensions and specific language variations shall have precedence over typical dimensions.

Contractor TBWC Drawings under Vendor - Products shall be provided to the TBWC Main Office prior to proceeding with the manufacture of the specific project fabrication.

ENTREPRENEUR'S BUSINESS PARK ENCLAVE
FUELS & EVCS ENERGY STATION
FOOD SERVICE & COMMUNITY RETAIL
DESERT HOT SPRINGS - CALIFORNIA - USA




www.TBNC-California.com
7040 Avenida Encinas • Suite 104,296
Carlsbad • California 92011,4652
TEL:760.8231 Contact • 760.434.8888 Fax:760.434.8888

DESCRIPTION
Scale as Noted

© COPYRIGHT
TBNC 2017 - 2018
All Rights Reserved

SHEET NUMBER

DRAFT TREE CANOPY + LANDSCAPE DEPICTION
TREE, SHRUB & GROUND TREATMENT PALLETTE

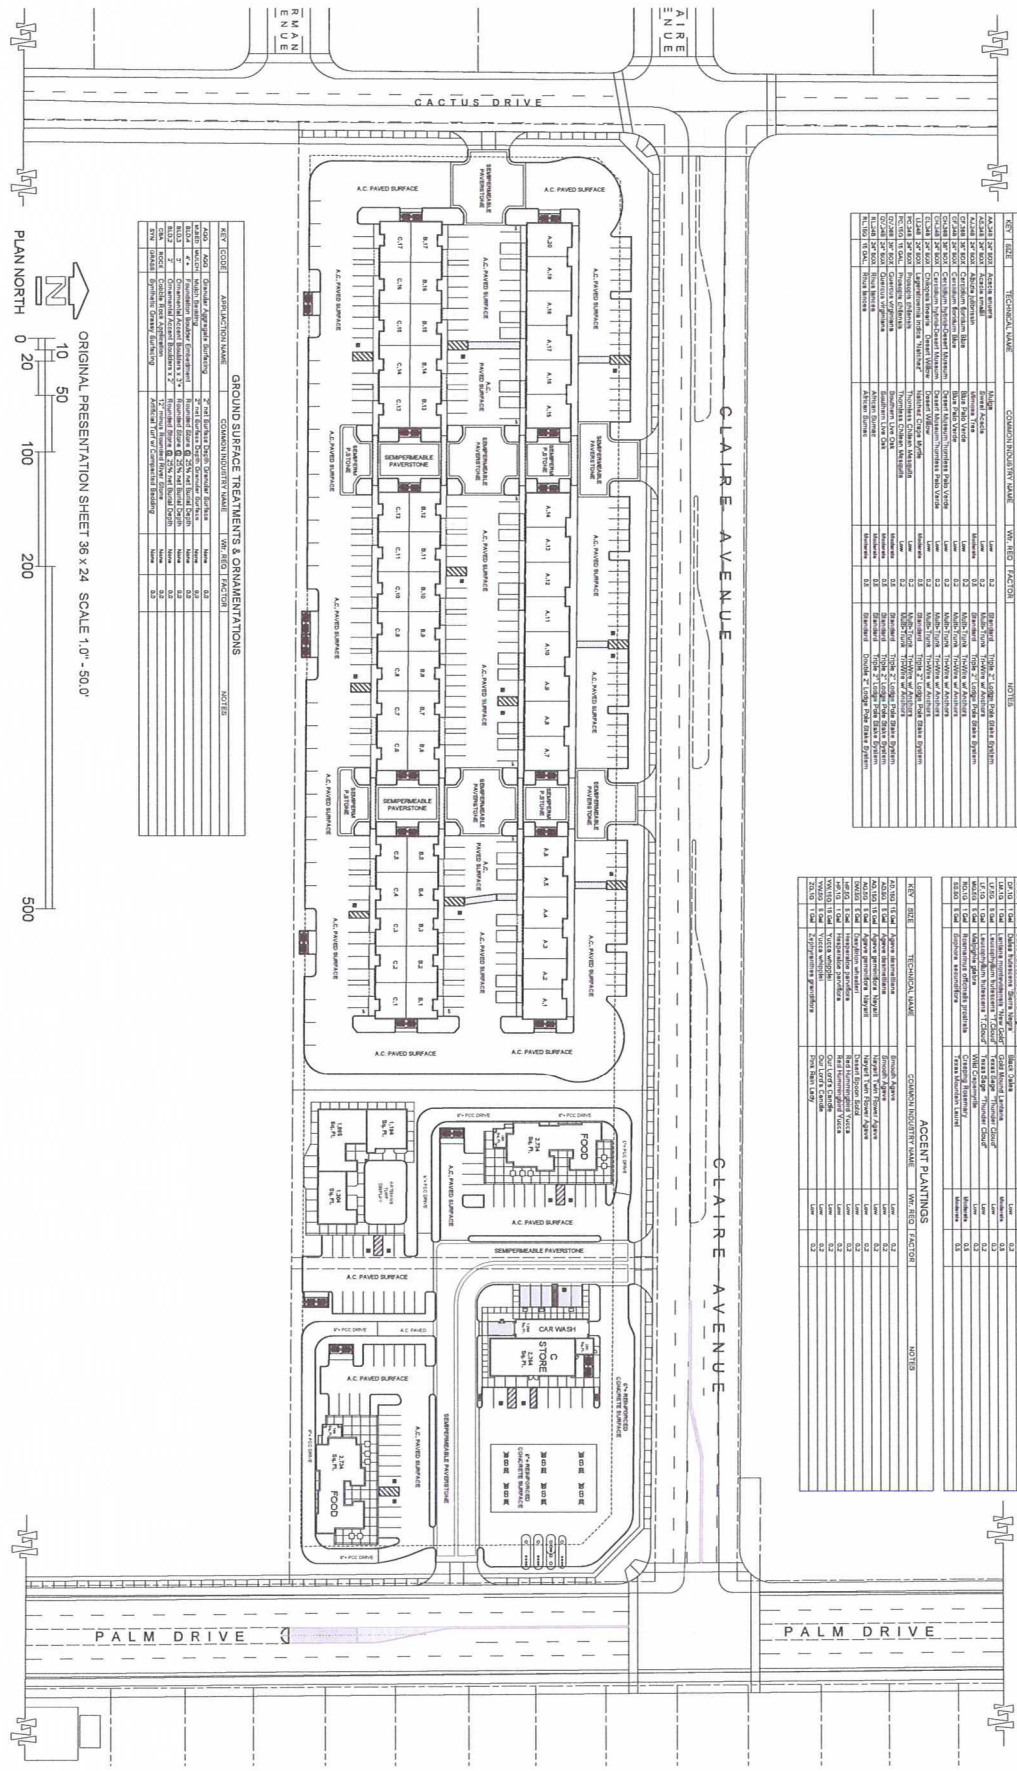

20	DATE PALM	DATE PALM	

FOUNDATION PLANTINGS			
KEY	TECHNICAL NAME	COMMON INDUSTRY NAME	NOTES
1	DATE PALM	DATE PALM	


ENTREPRENEUR'S BUSINESS PARK ENCLAVE
FUELS & EVCS ENERGY STATION
FOOD SERVICE & COMMUNITY RETAIL
DESERT HOT SPRINGS - CALIFORNIA - USA

ENTREPRENEUR'S BUSINESS PARK ENCLAVE

FUELS & EVCS ENERGY STATION

FOOD SERVICE & COMMUNITY RETAIL

DESERT HOT SPRINGS - CALIFORNIA - USA

ENTREPRENEUR'S BUSINESS PARK ENCLAVE

FUELS & EVCS ENERGY STATION


FOOD SERVICE & COMMUNITY RETAIL

DESERT HOT SPRINGS - CALIFORNIA - USA

657.050.003 Master Urban + Site Planning - Facilities + Site Development Improvements Planning - Coachella Valley USA - Release Issue D.006 @ 07.15.18

ENTREPRENEURS' BUSINESS PARK & ENCLAVE + COMMUNITY COMMERCIAL CENTER

CONCEPTUAL LANDSCAPE - SECTION A

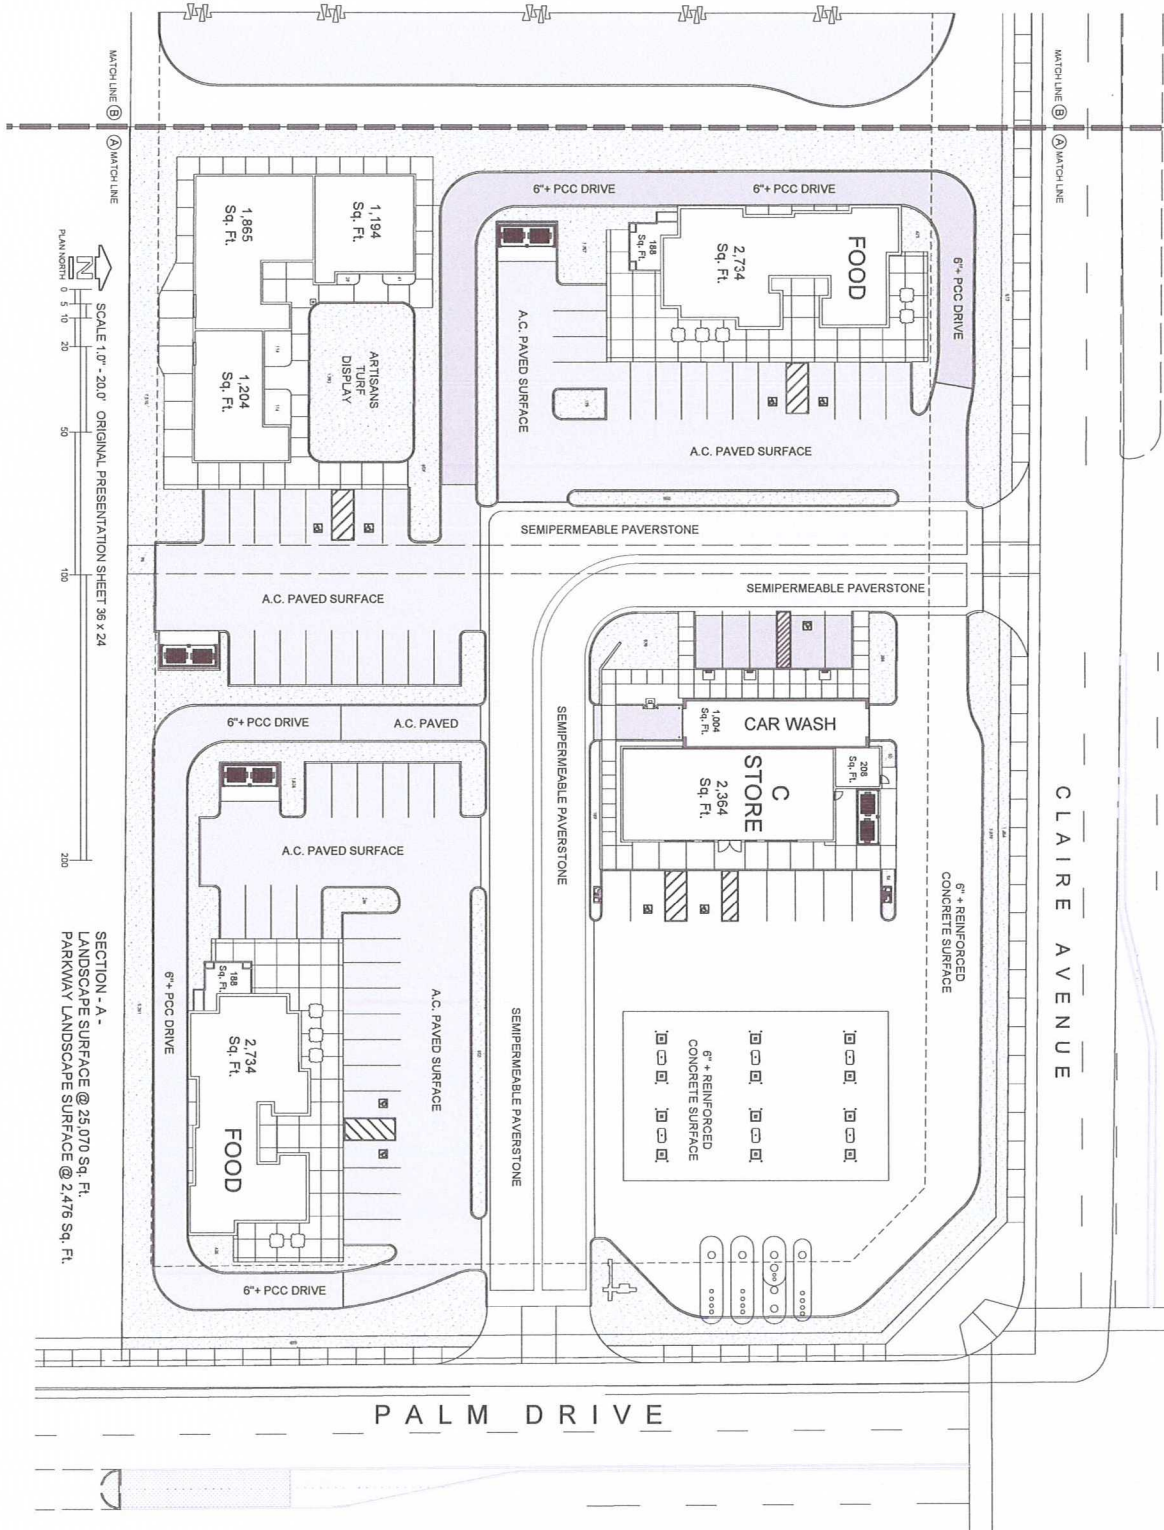

ENTREPRENEUR'S BUSINESS PARK ENCLAVE
FUELS & EVCS ENERGY STATION
FOOD SERVICE & COMMUNITY RETAIL
DESERT HOT SPRINGS - CALIFORNIA - USA

CONCEPT
CONCEPTUAL LANDSCAPE

SECTION - A
LANDSCAPE SURFACE @ 25,070 Sq. Ft.

657.050.003 Master Urban & Site Planning - Facilities & Site Development Improvements Planning - Coachella Valley USA - Release Issue D.006 @ 07.15.18

DRAFT ONLY [NFC]

ENTREPRENEURS' BUSINESS PARK & ENCLAVE + COMMUNITY COMMERCIAL CENTER

[illegible]

