



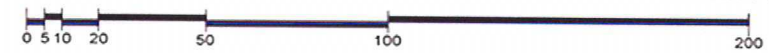

www.cityofdhs.org

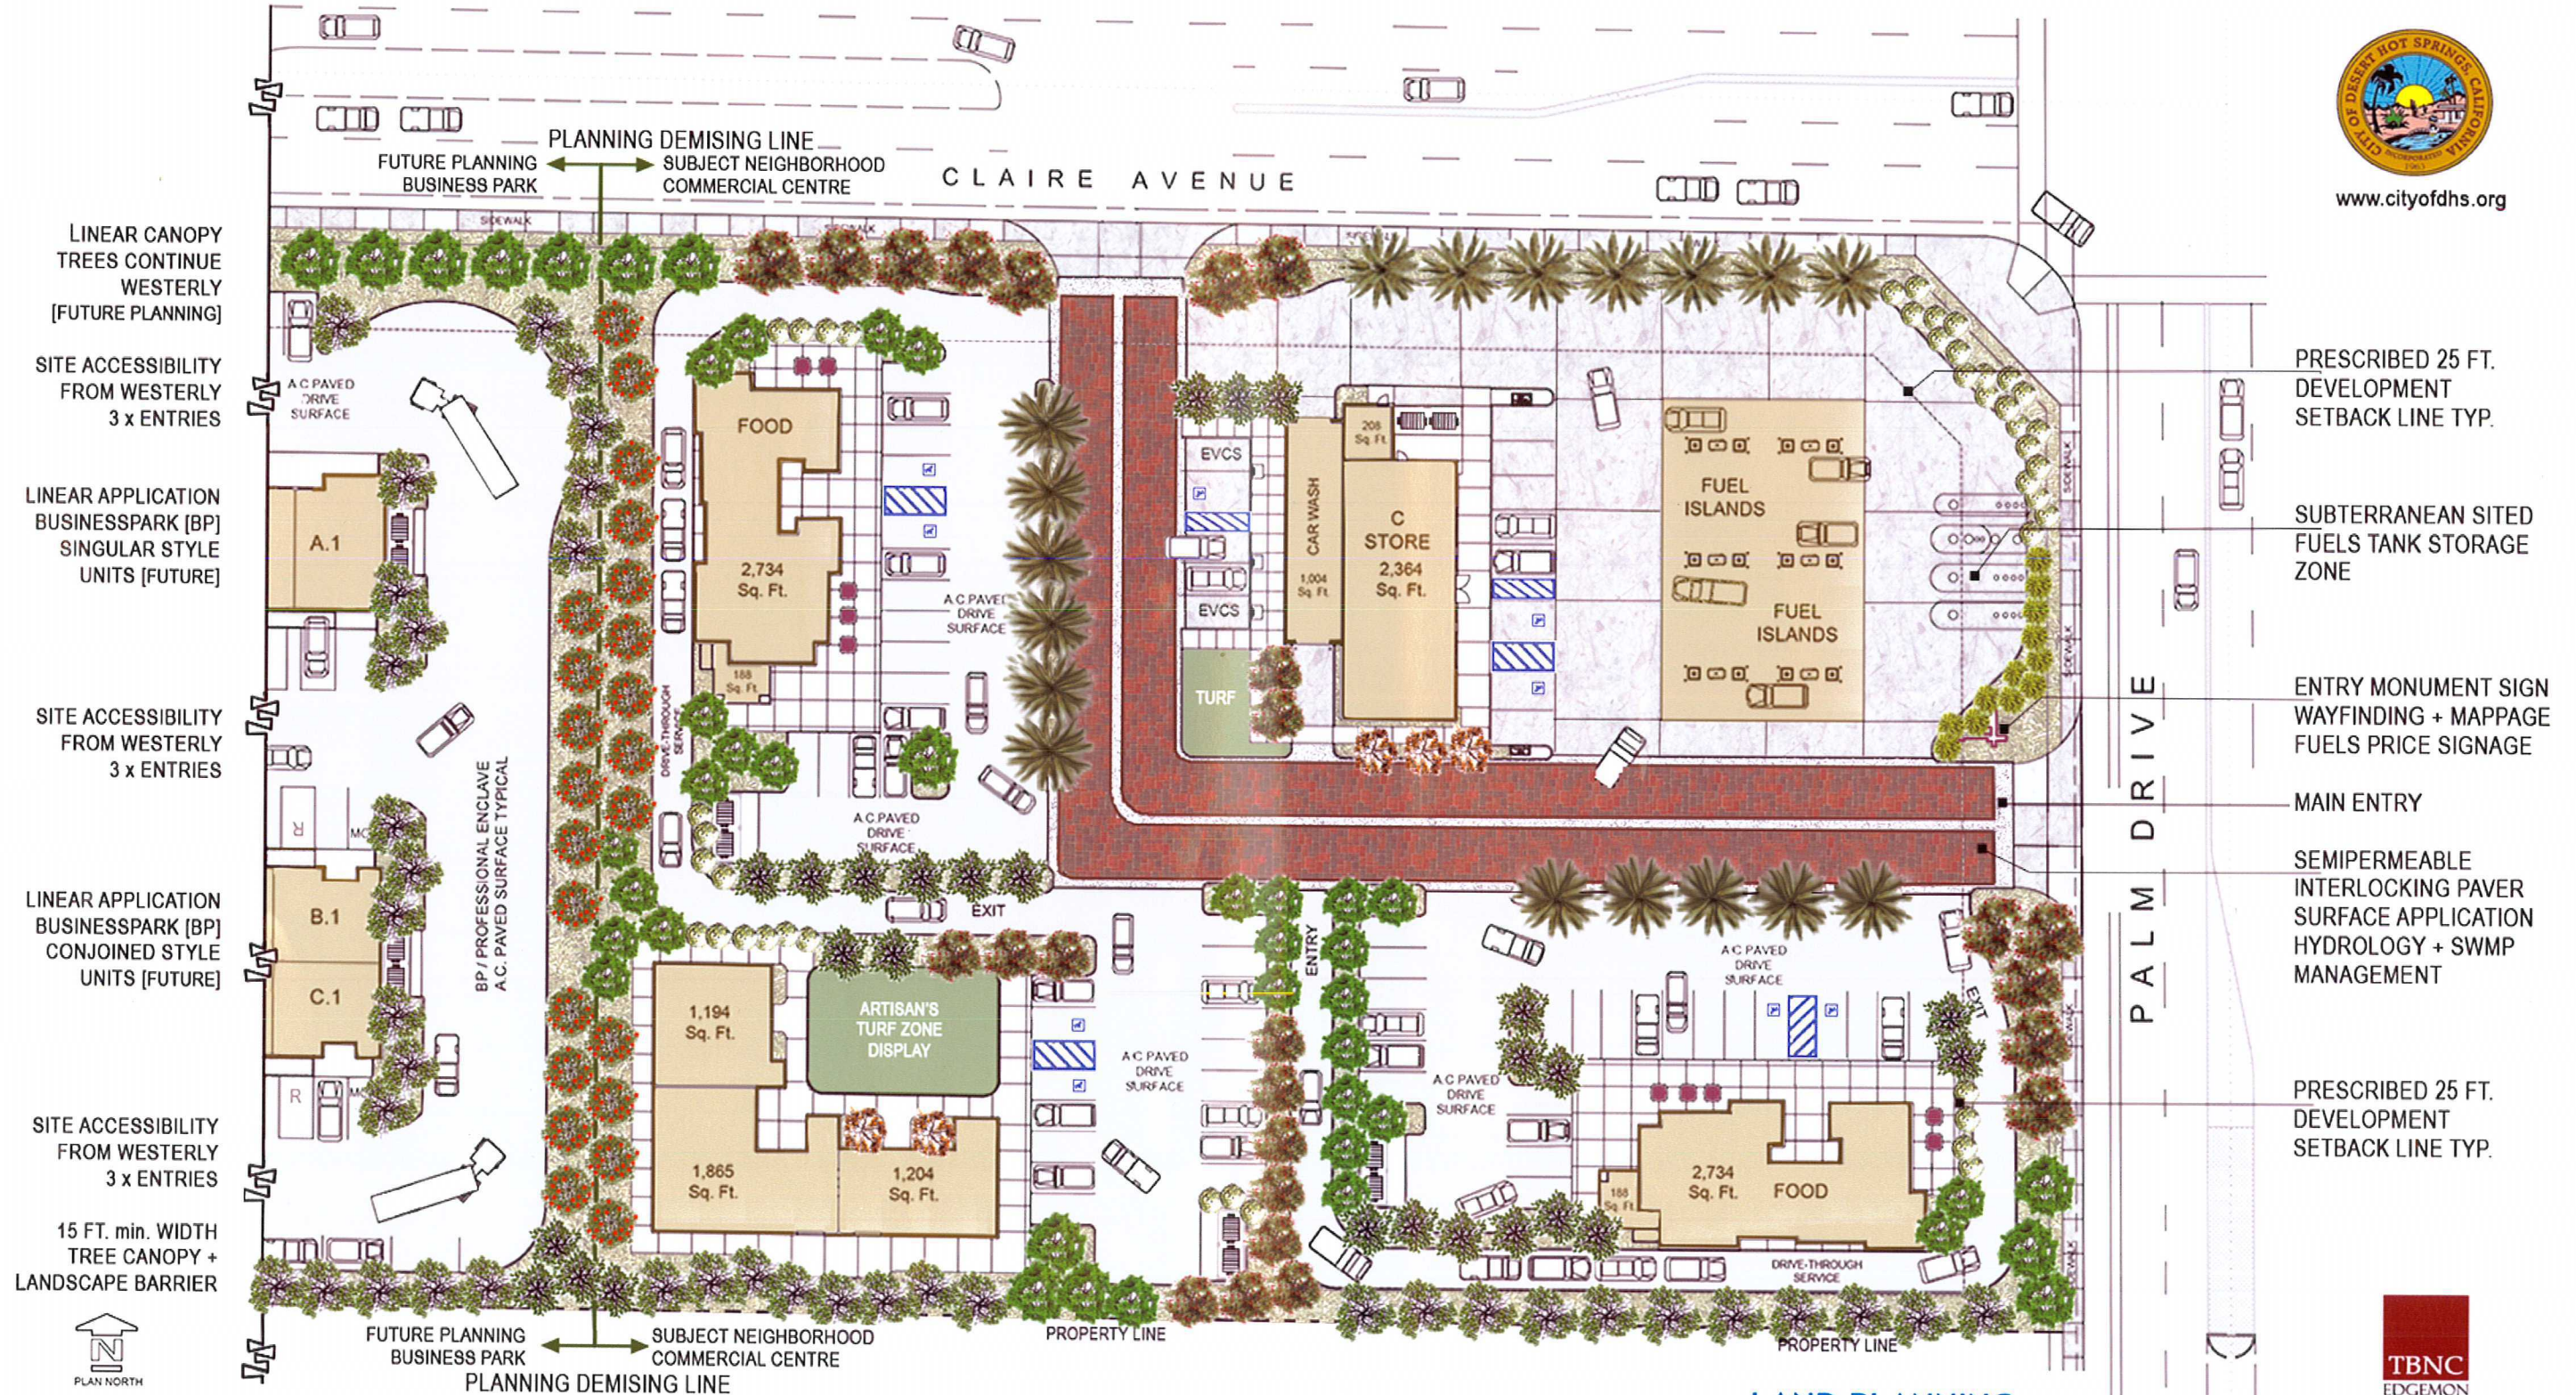

DRAFT ISSUE DATE
11.02.17

CONCEPTUAL SITE DEVELOPMENT PLAN

APN: 657 050 003 8
DESERT HOT SPRINGS - CALIFORNIA - USA



PLANNING MANAGER
Chester W. Allen, PRINCIPAL
760.716.1031
California - USA



www.TBNC-California.com
TOM EDGEMON
760.729.9231
Carlsbad - California
© Copyright TBNC 2017
All Rights Reserved