
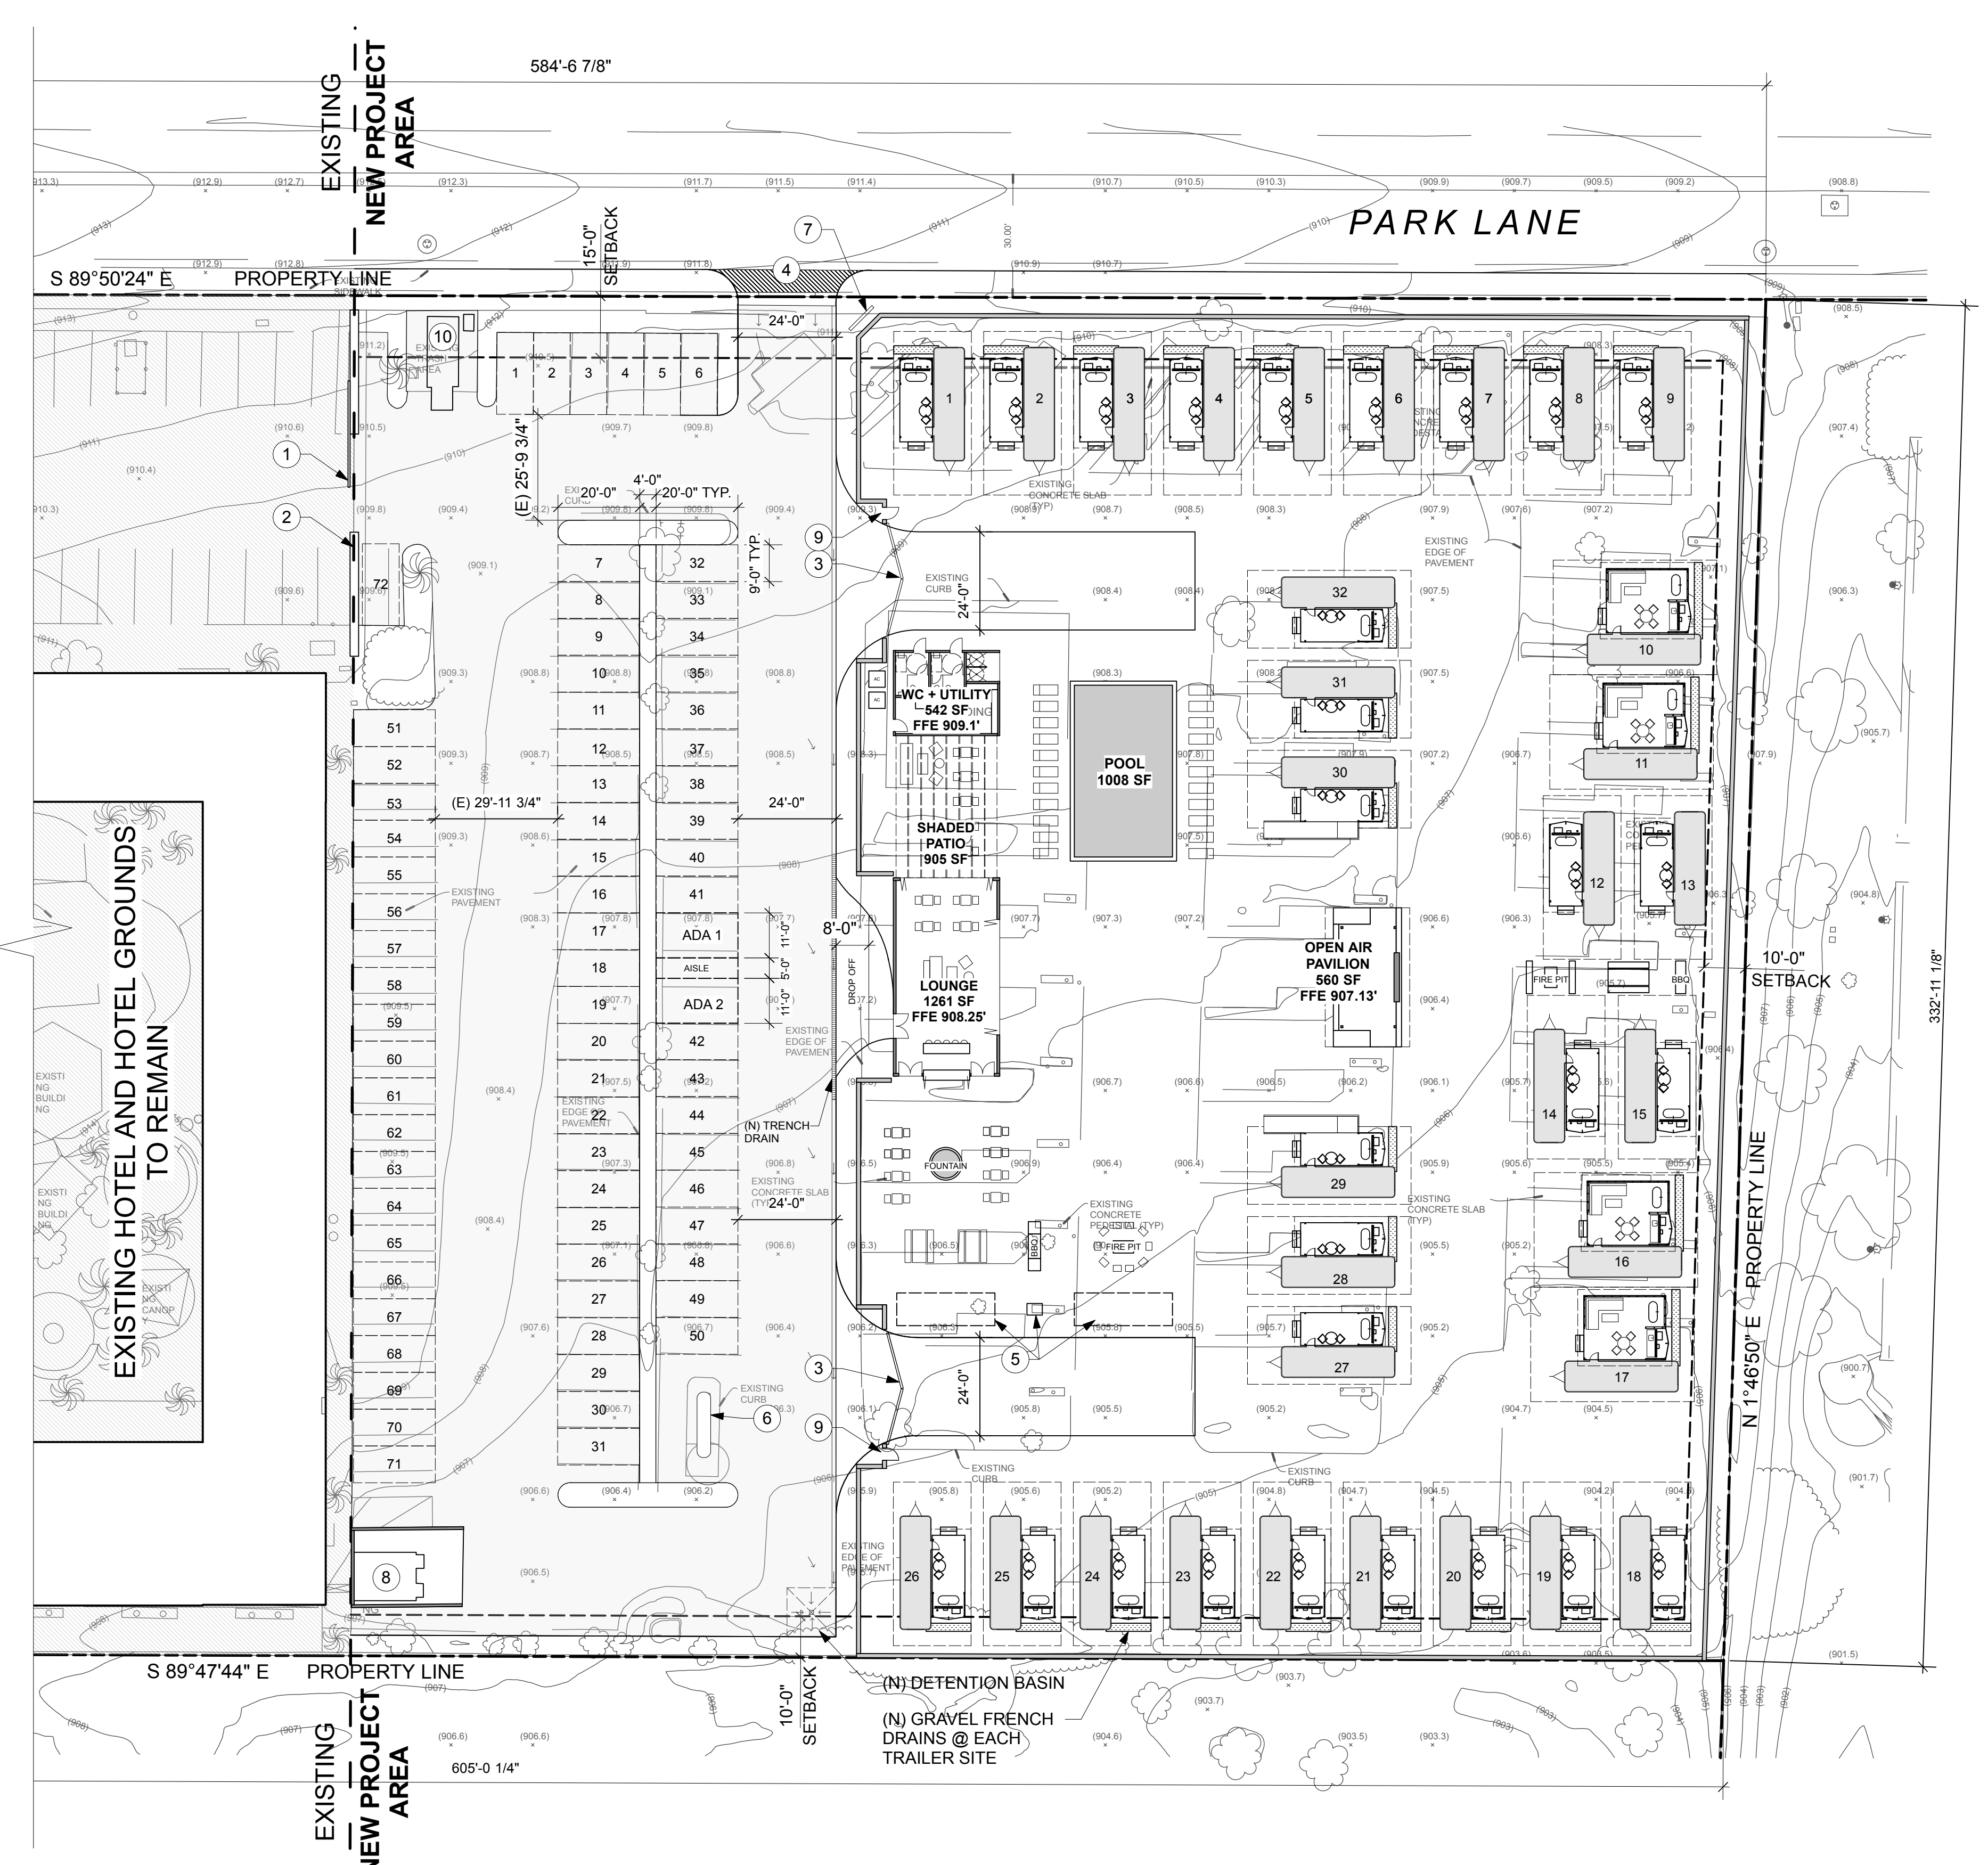


PHASING PLAN

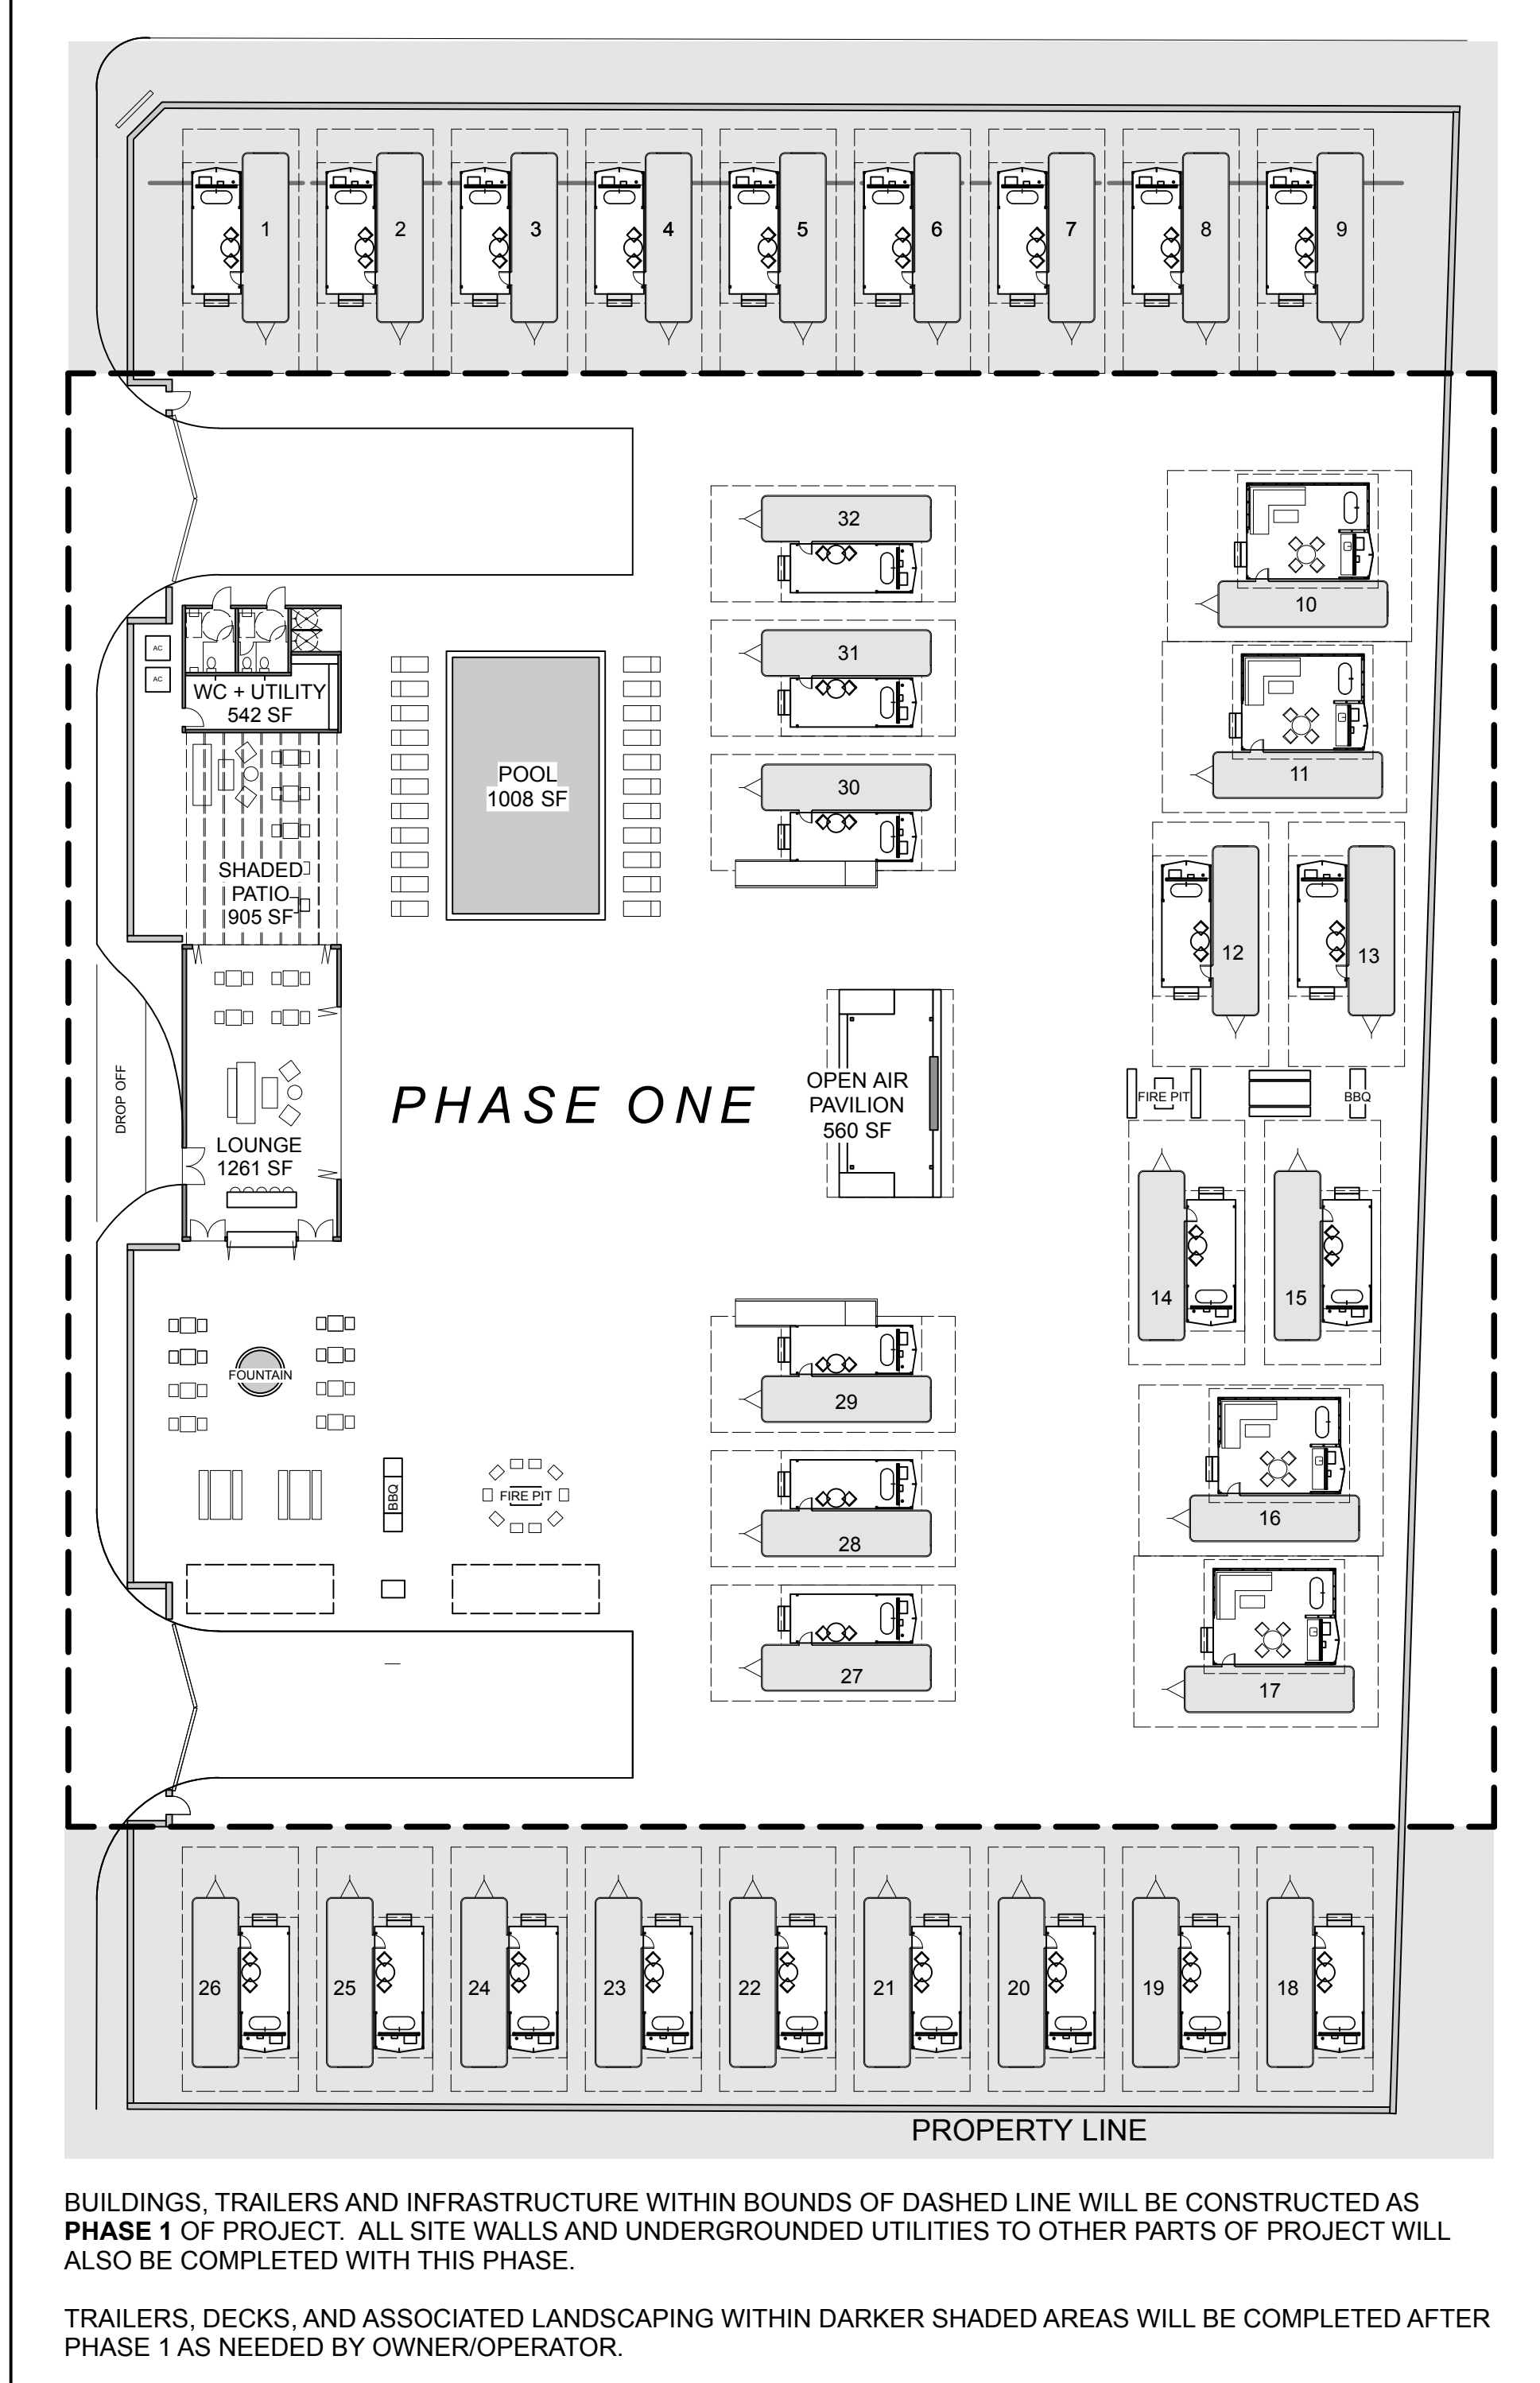

NOTES		DATA		KEY		SYMBOL LEGEND	
1. NO CHANGES PROPOSED TO AQUA SOLEIL HOTEL, ENCLOSED GROUNDS, OR ASSOCIATED PARKING LOT WEST OF DASHED LINE (SEE KEYNOTE #2)		4. PROJECT WILL COMPLY WITH ALL APPLICABLE FEDERAL AND STATE ACCESSIBILITY REQUIREMENTS.		1 EXISTING SECURITY GATE		6 (N) ABOVE GROUND PROPANE TANK	
2. EXISTING PARKING TO REMAIN BUT BE REPAIRED/RESURFACED/REBUILT LIKE FOR LIKE AS NECESSARY OR ALTERED WHERE NOTED ON PLAN.				2 DASHED LINE DENOTES BOUNDARY BETWEEN EXISTING AREA TO REMAIN AND NEW AREA TO DEVELOP		7 RESORT SIGNAGE	
3. TRAILER SUITES TO BE CONSTRUCTED OVER TIME AS DEEMED APPROPRIATE BY OWNER. MAX # OF TRAILER SUITES PLANNED (32) SHOWN ON PLANS. SEE PHASING PLAN ABOVE.				3 NEW SECURITY GATE - FIRE EMERGENCY ACCESS ROAD		8 EXISTING TO REMAIN	
				4 NEW ENTRANCE TO PROPERTY		9 KEY CARD ACCESS AND EMERGENCY EXIT PERSON GATE	
				5 UTILITY HOOKUP FOR FOOD TRUCK/ EVENT CATERING (TEMP PARKING SPACES SHOWN DASHED)		10 EXISTING TRASH ENCLOSURE AND COMPACTOR TO REMAIN	
						0' 20' 40' 60' 80' 100'	
						SCALE 1:300	