


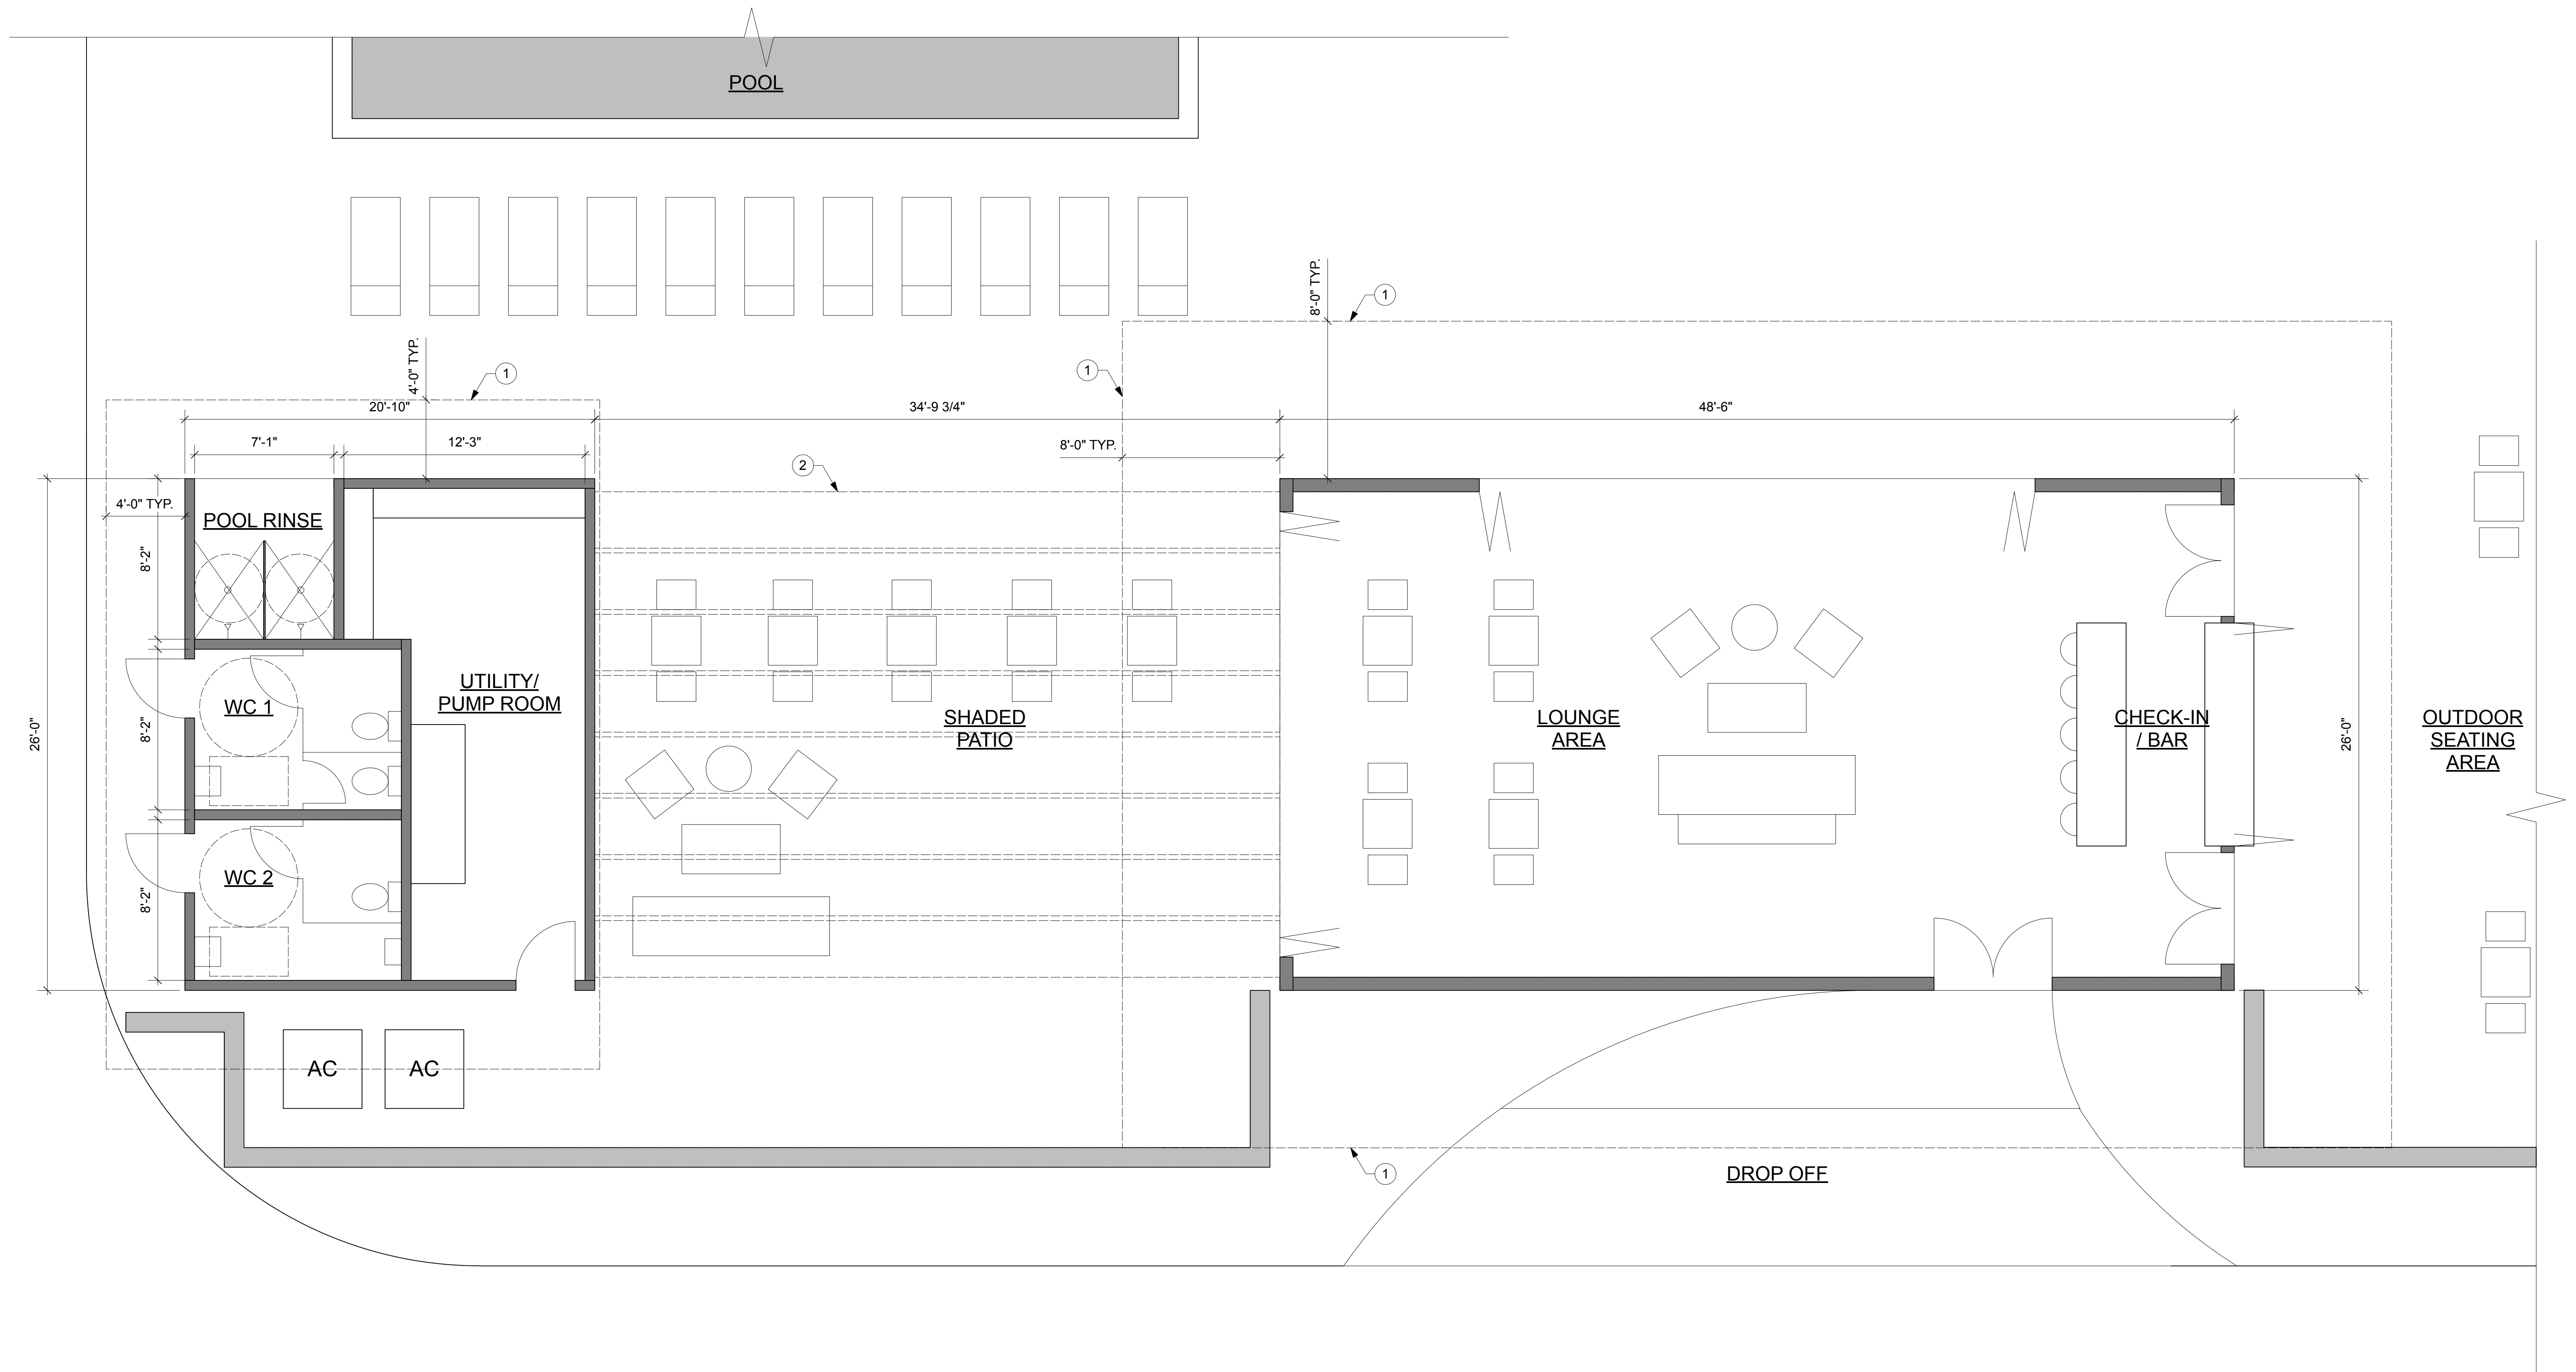

KEY		SYMBOL LEGEND	
①	ROOF SHOWN DASHED OVERHEAD		FULL HEIGHT WALL
②	PATIO SHADE SYSTEM SHOWN DASHED OVERHEAD		4' LANDSCAPE WALL

SCALE 1/4" = 1'-0"