




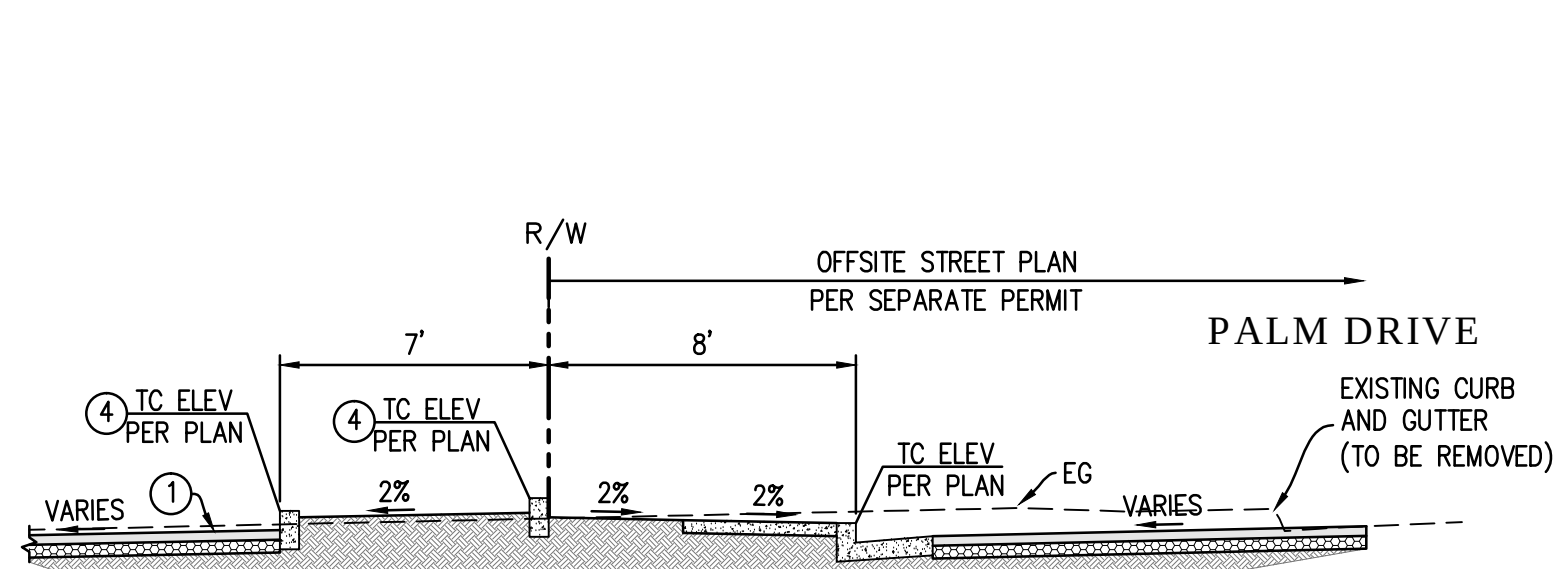


SECTION A-A
SCALE: 1"=5'

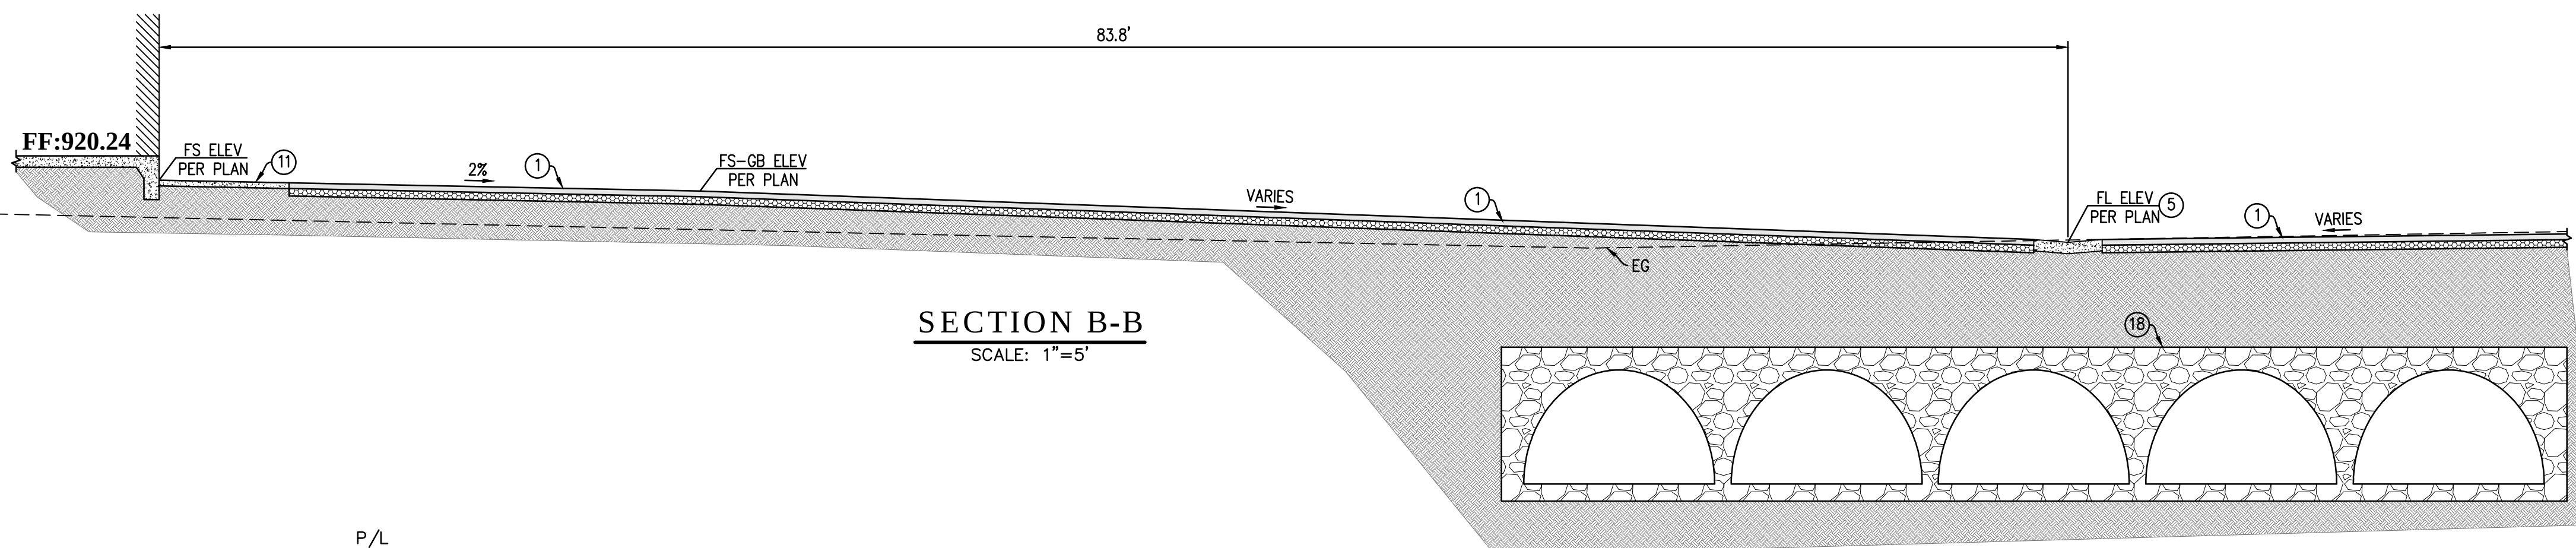


SECTION B-B
SCALE: 1"=5'

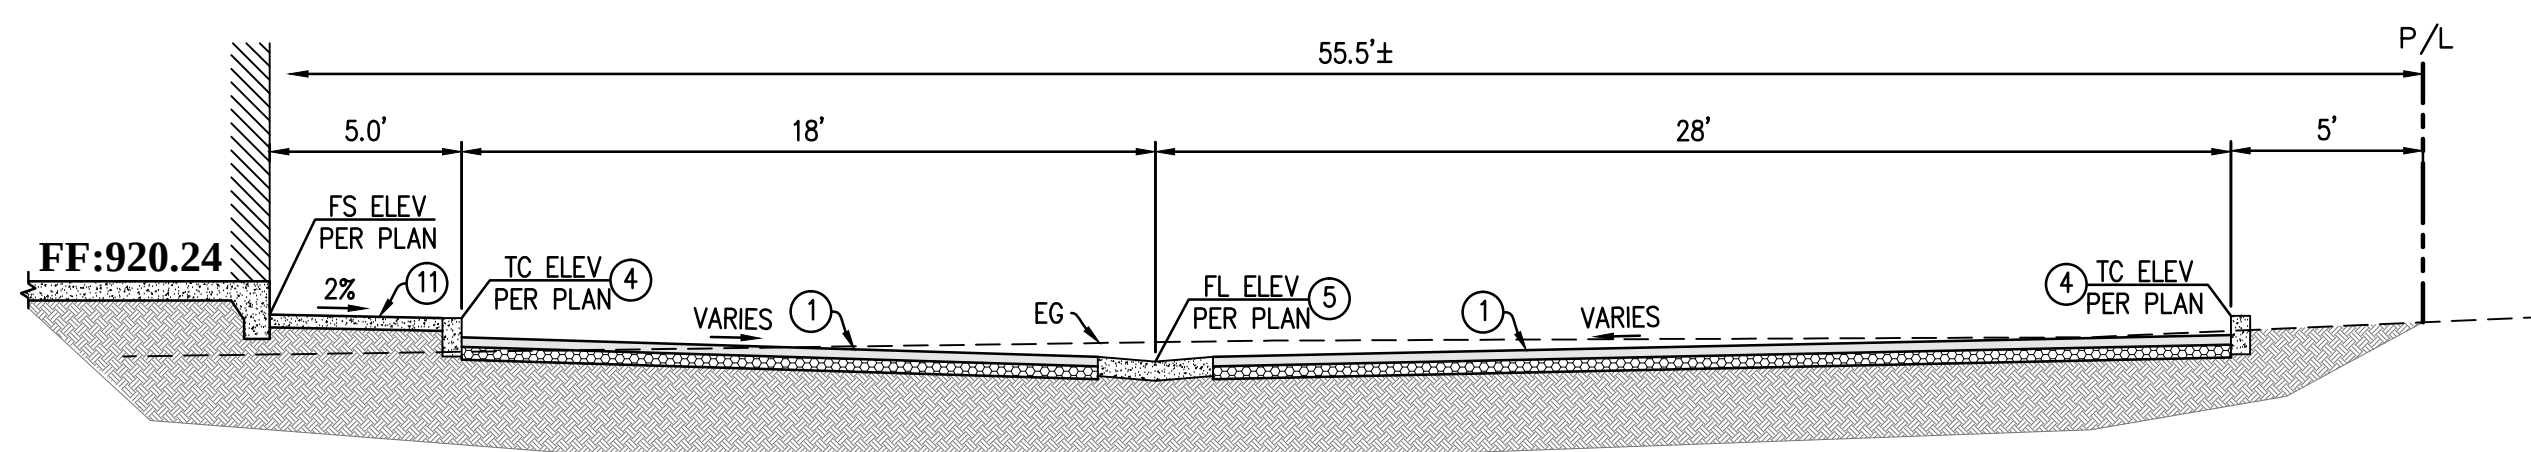


SECTION C-C
SCALE: 1"=5'

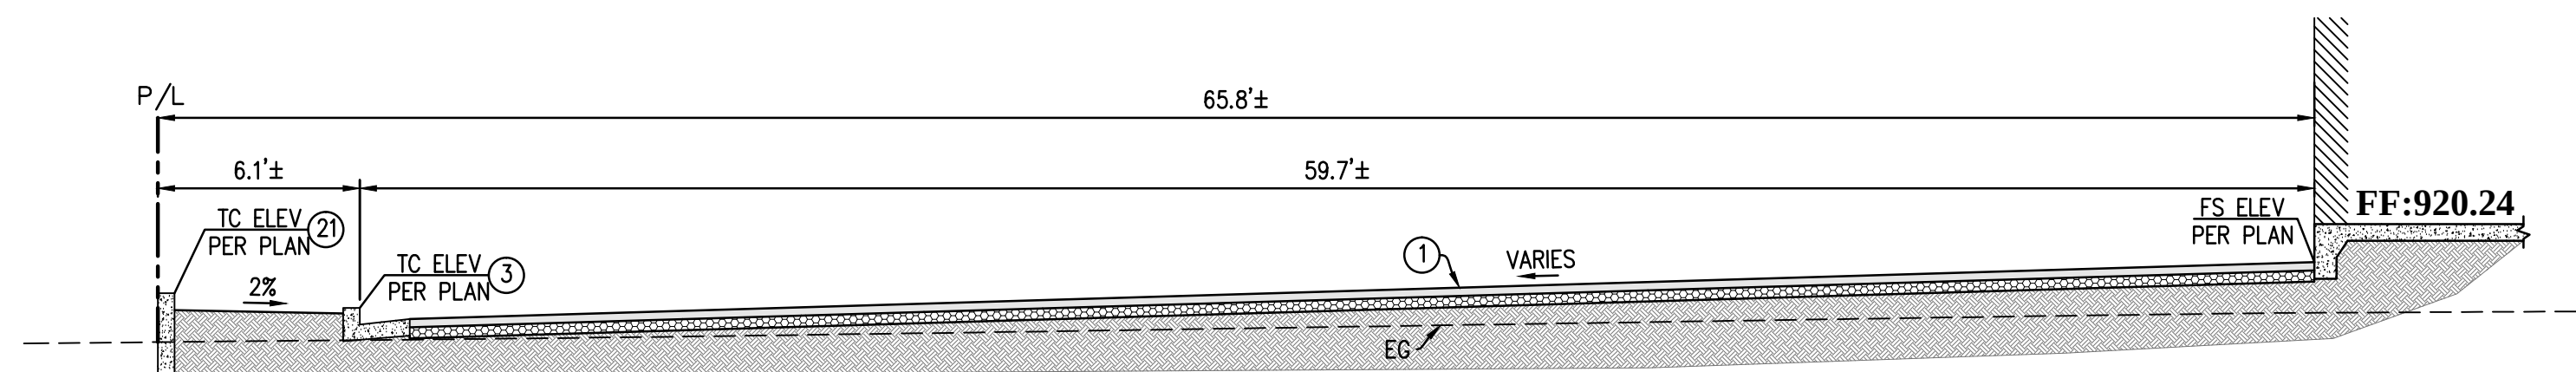


SECTION D-D
SCALE: 1"=5'

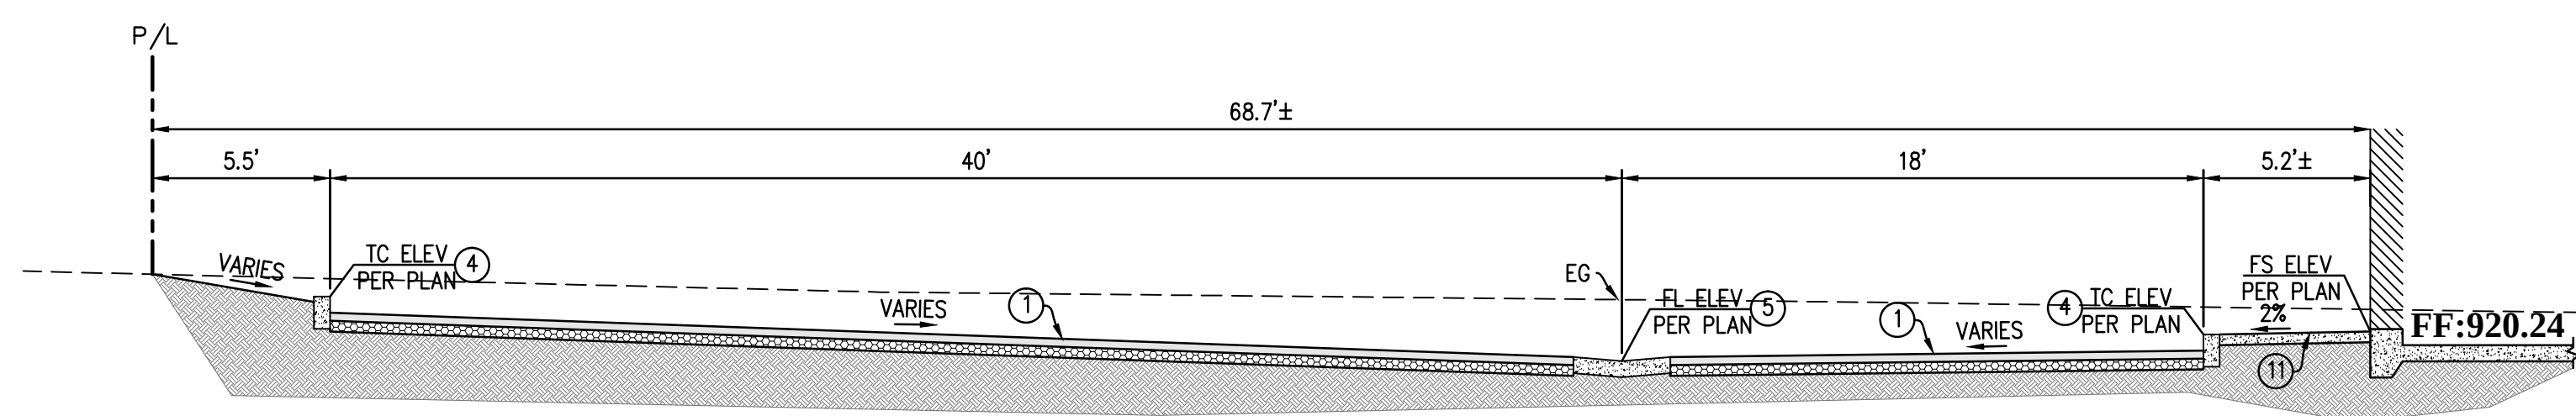


SECTION E-E
SCALE: 1"=5'

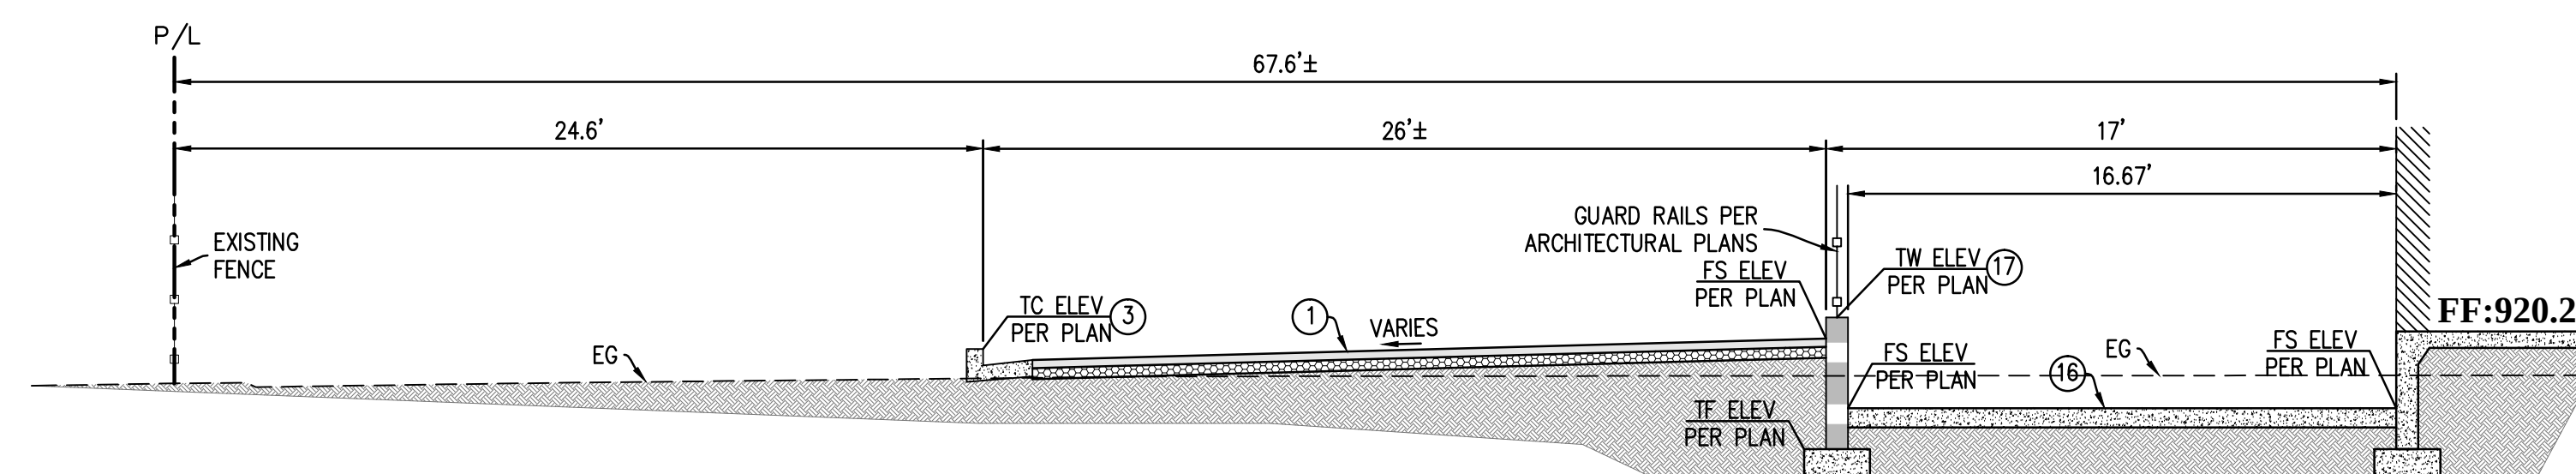


SECTION F-F
SCALE: 1"=5'

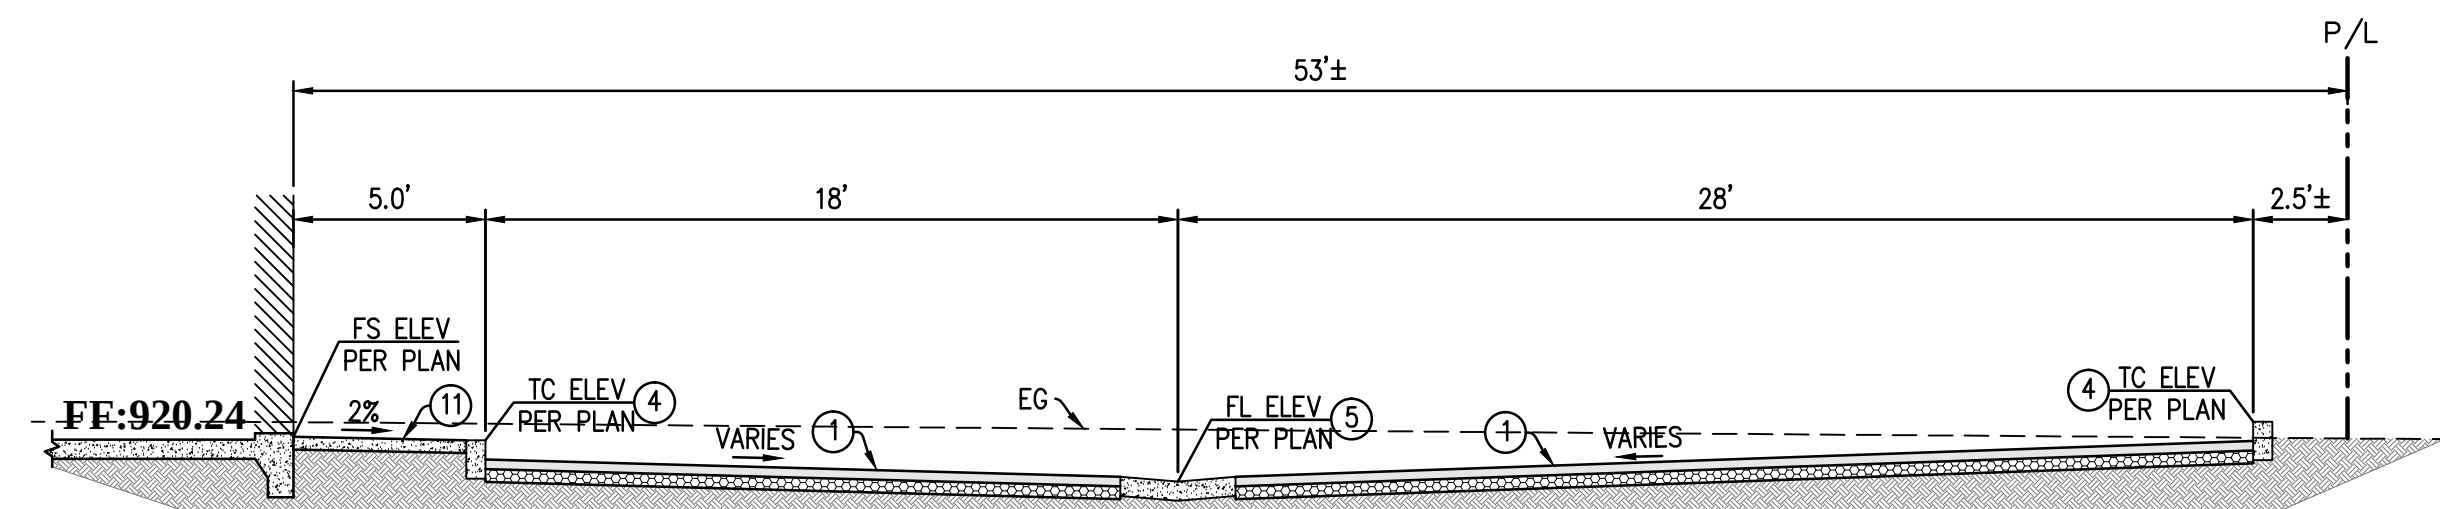

SECTION G-G
SCALE: 1"=5'

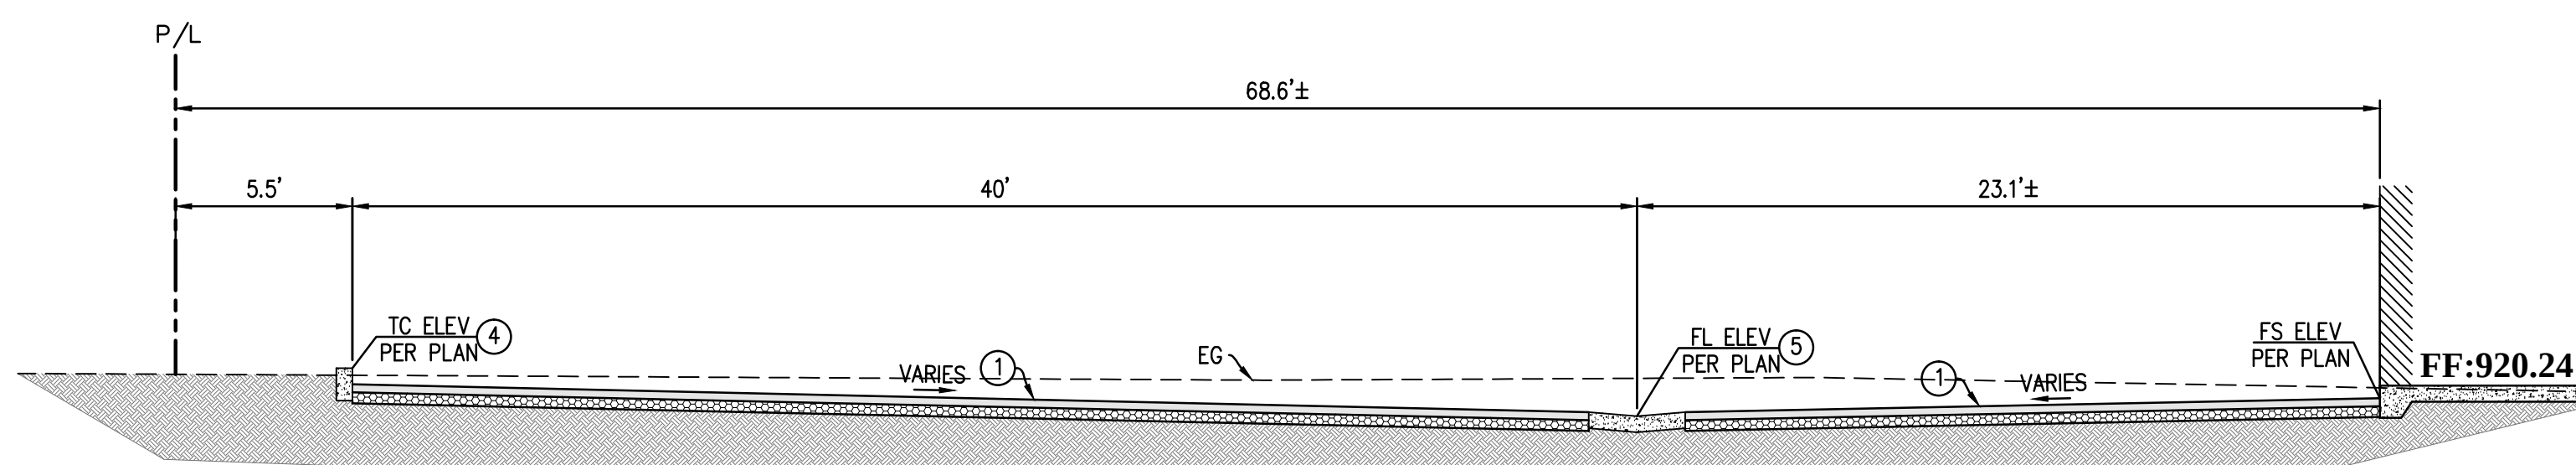


SECTION H-H
SCALE: 1"=5'

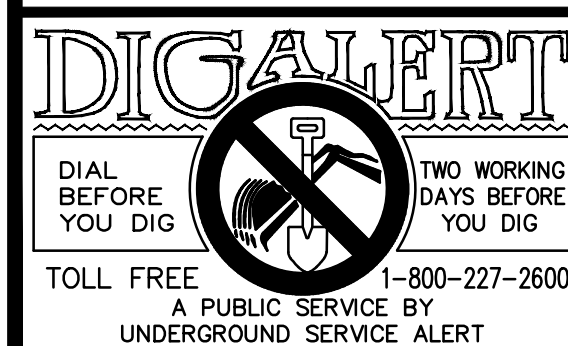

BENCHMARK	603-60-68	DATUM	
ELEVATION	819.687 FT		
LOCATION			
BASIS OF BEARINGS	THE BASIS OF BEARING IS AN ASSUMED BEARING OF N89°58'21"E ALONG THE CENTERLINE OF TWO BUNCH PALMS TRAIL WEST OF THE INTERSECTION WITH PALM DRIVE.		

ENGINEER			REVISIONS		CITY	
MARK	BY	DATE			APPR.	DATE

DESIGNED BY	
DRAWN BY	
CHECKED BY	
REVISED ON	

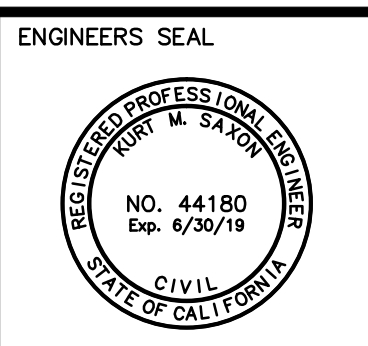

PREPARED BY: **saxonengineering**
 SAXON ENGINEERING SERVICES, INC.
 2009 TEMPLE HEIGHTS DRIVE, SUITE A, OCEANSIDE, CA 92056
 TEL: 949.366.2180 FAX: 800.653.4193

PREPARED UNDER THE DIRECT SUPERVISION OF:
 KURT M. SAXON RCE#44180 DATE: 06/30/19

CITY OF DESERT HOT SPRINGS DEPARTMENT OF PUBLIC WORKS	
APPROVED BY:	
DANIEL PORRAS, COMMUNITY DEVELOPMENT DIRECTOR	DATE:
KAMAL MGHANTAF, INTERIM CITY ENGINEER	DATE:

CITY OF DESERT HOT SPRINGS

SECTIONS

PARCEL MAP No. 37571 - GROCERY STORE
 PALM DRIVE, DESERT HOT SPRINGS
 COUNTY OF RIVERSIDE, CA

SHEET **6**
 OF **9**
 PRIVATE REFERENCE #
 CITY REFERENCE #