


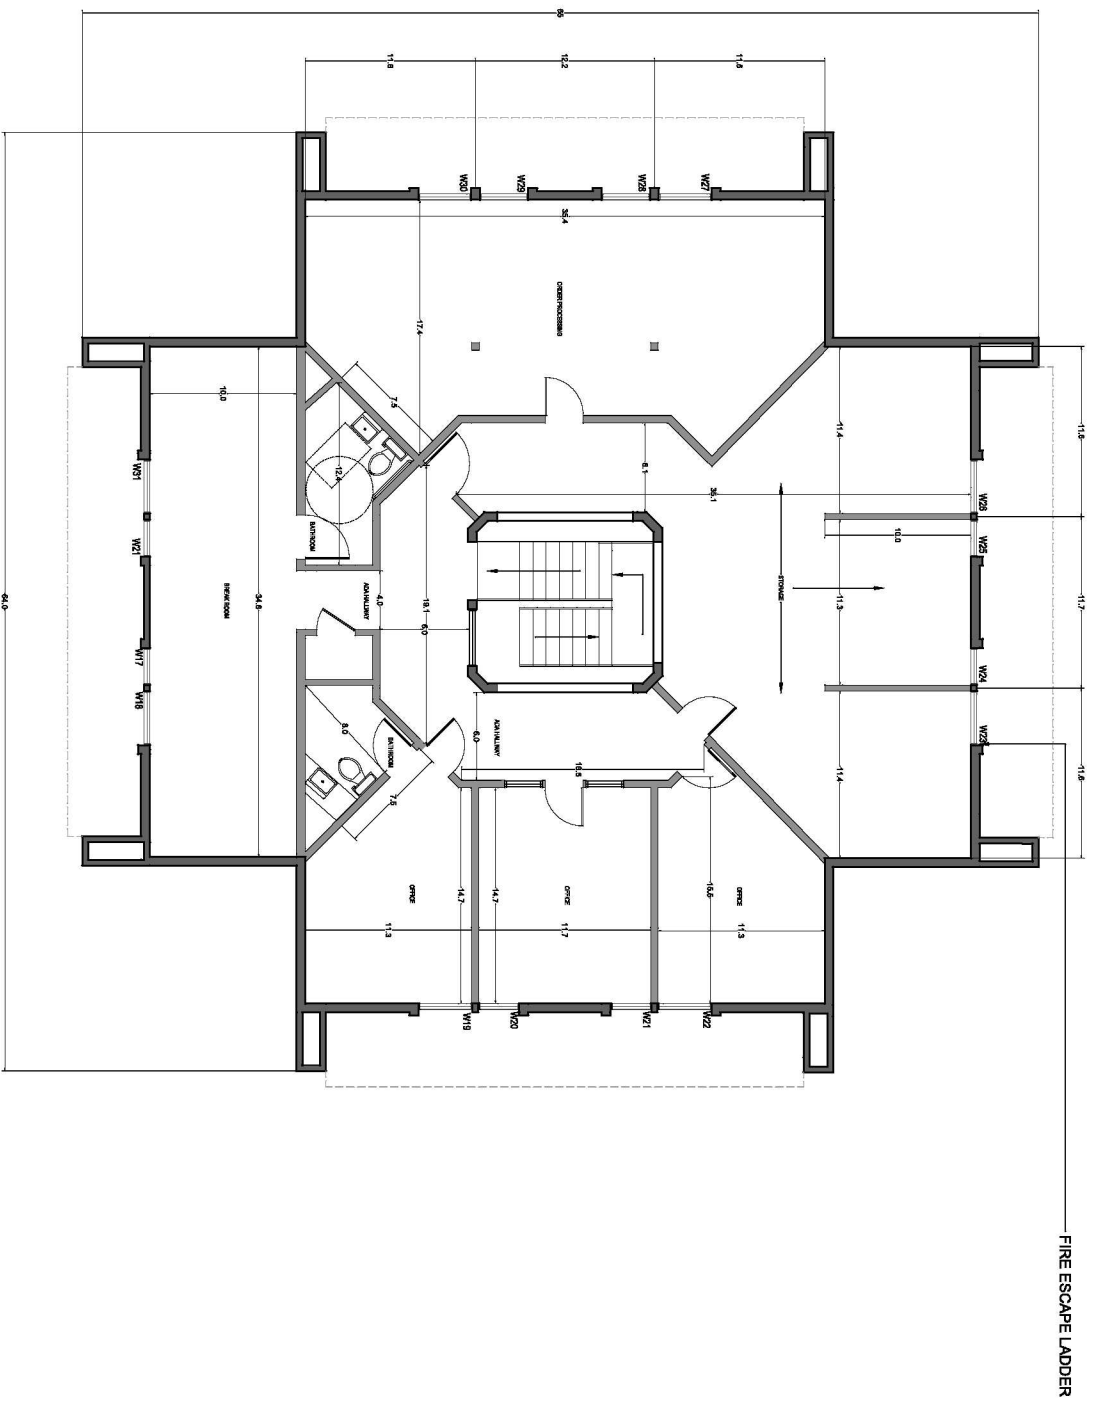

PROPOSED SECOND FLOOR PLAN

SCALE: 3' - 0" = 1'-0"



PARTITION PLAN

NAME Carlos King
DOB 3/27/2017
AGE 18
3'-0" = 1'-0"

A2.2.2

Desert Hot Springs Dispensary

11940 Palm Dr.
Desert Hot Springs CA, 92240

Owner:
J.R. Roberts
1109 N. Palm Canyon Dr.
Palm Springs, CA 92262
(415) 297 - 9309

Tenant:
DHS Dispensary
c/o Stephanie Bodde
(760) 413-1314

Carole King Images
PO Box 704
Palm Springs, CA 92262
(760) 860-9927

$$C_k$$