
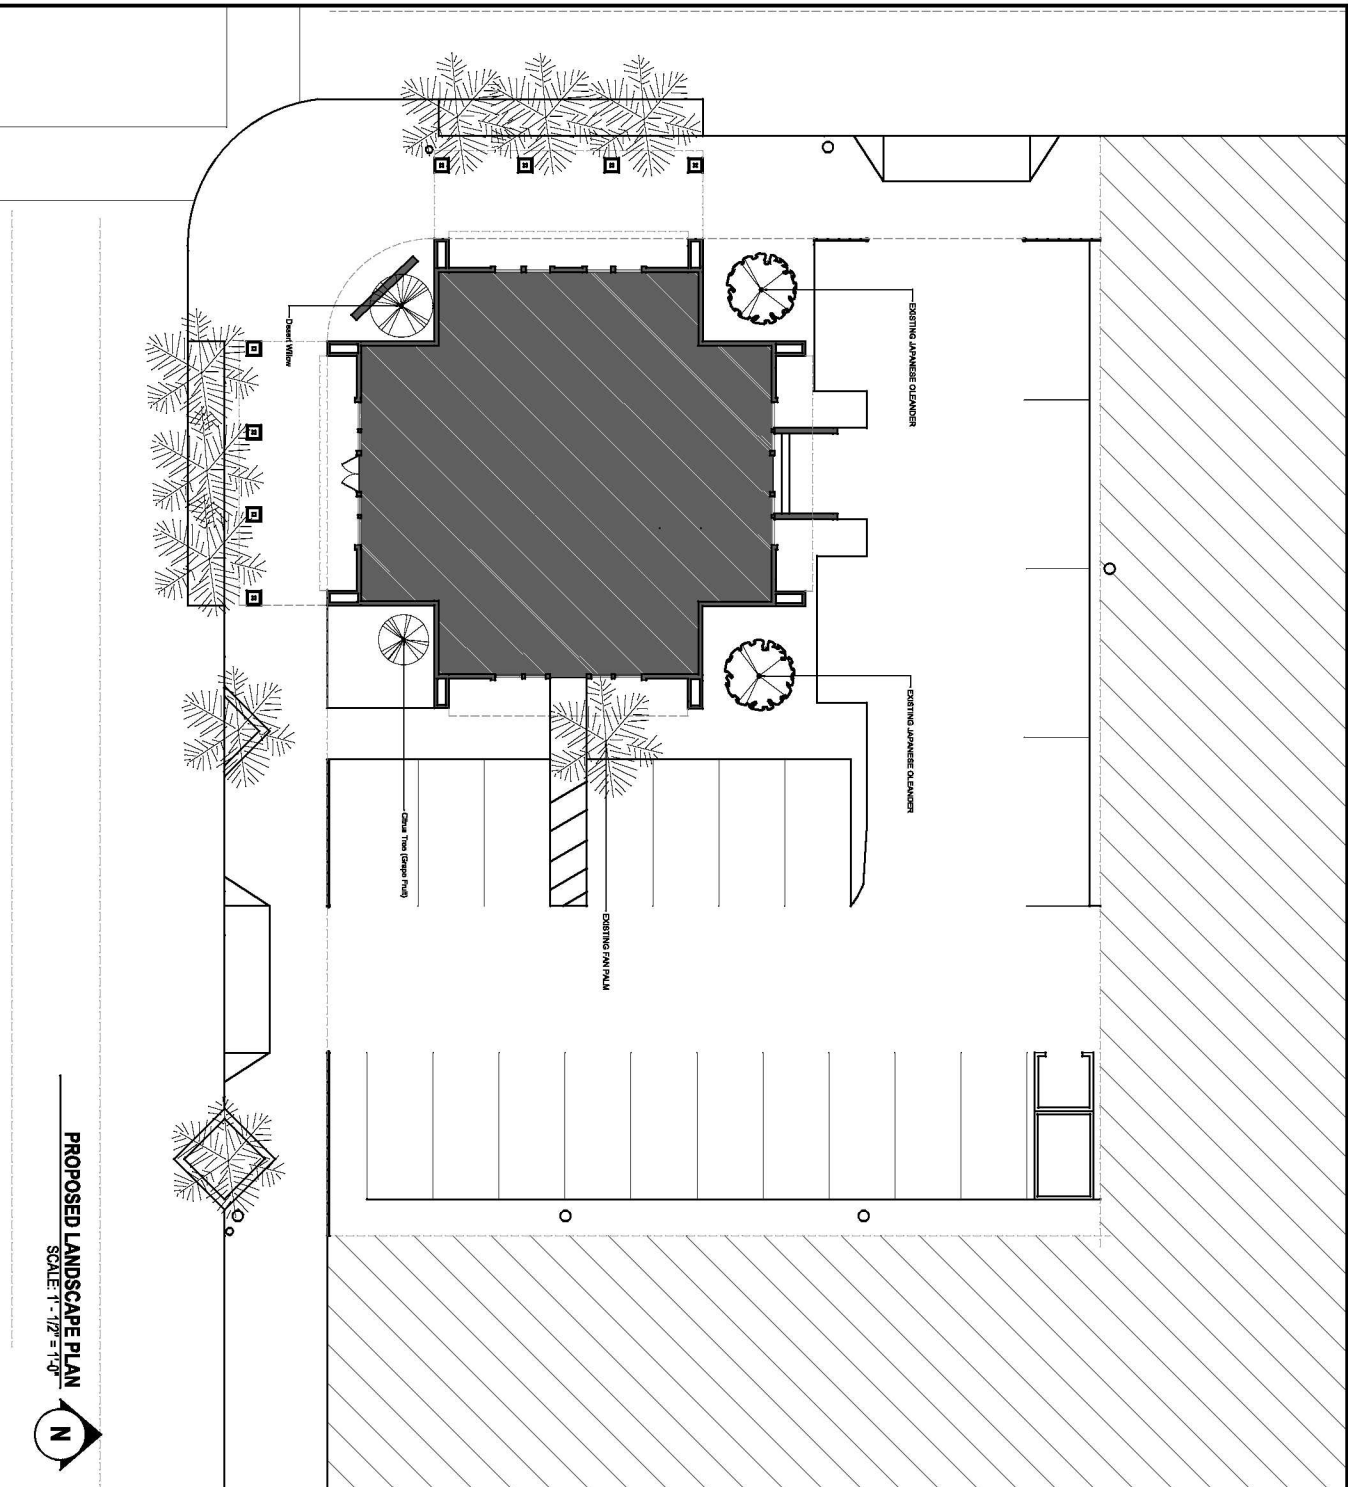


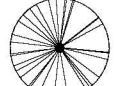

PROPOSED LANDSCAPE PLAN
SCALE: 1" = 1/2" = 10'

LANDSCAPE LEGEND

-  Date Palm
(Phoenix Dactylifera)
-  Japanese Cleander
(Thevetia Peruviana)
-  Grape Fruit
(Citrus Paradisi)
15 Gallon
-  Desert Willow
(Chilopsis Linearis)
25 Gallon

C.k.
Cortles King
Landscape Architects
11940 Palm Dr.
Desert Hot Springs, CA 92240
(760) 966-4667

Desert Hot Springs Dispensary
11940 Palm Dr.
Desert Hot Springs, CA, 92240

Owner:
J.R. Roberts
109 N. Palm Canyon Dr.
Palm Springs, CA, 92262
(419) 297 - 8309

Tenant:
DHS Dispensary
c/o Stephanie Bode
(760) 415-1314

LANDSCAPE PLAN

DATE: 3/27/2017
BY: Cortles King
SCALE: 1" = 1/2" = 10'

L1.1