


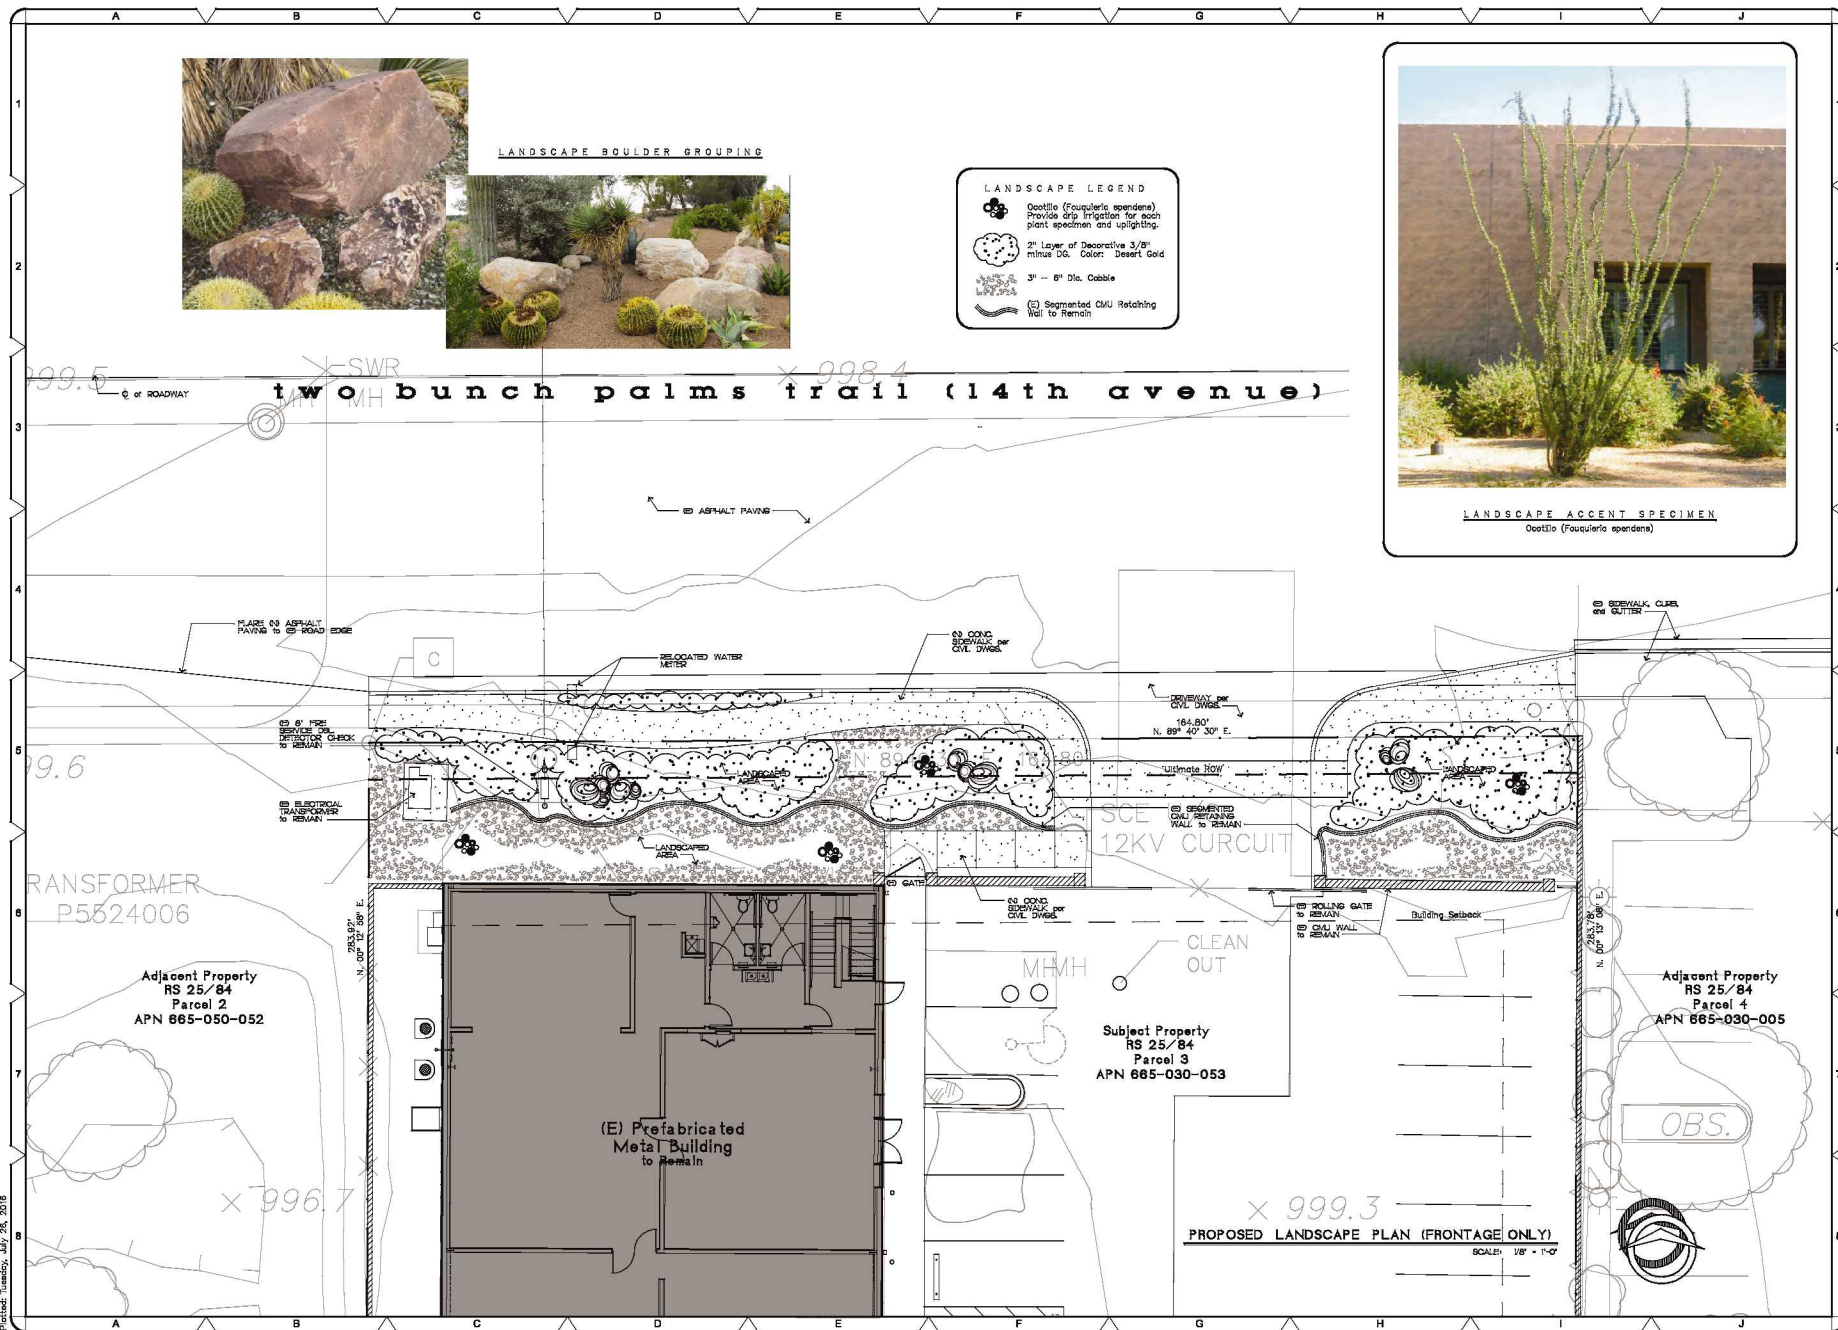

REVISIONS	BY

COPYRIGHT 2016

ARCHITECTS

Architecture - Planning - Interiors
 665-145 Two Bunch Palms Trail
 Palm Desert, CA 92211
 P: 760-346-8014 F: 760-588-0963
 Web: chrisandjenniferarchitect.com

A CIP Applicant/TL for:
 665-145 Two Bunch Palms Trail
 Desert Hot Springs, California 92540
 APN: 665-030-053

ocean springs

PROPOSED LANDSCAPE PLAN

DRAWN
CHECKED
DATE: 7-26-16
SCALE: 1/8" = 1'-0"
JOB NO. 1620.00
SHEET NO.

PLP