



SEE SHEET A1.2 FOR GENERAL NOTES.


LANDSCAPE LEGEND

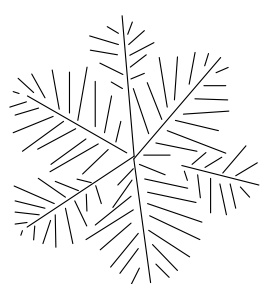


Date Palm
(Phoenix Dactylifera)

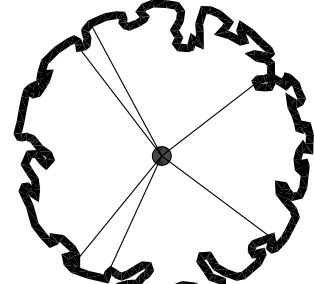


Japanese Oleander
(Thevetia Peruviana)

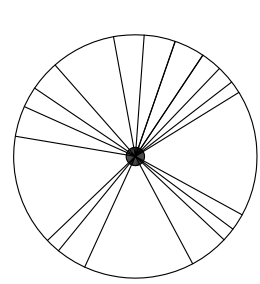

Grape Fruit
(Citrus Paradisi)
15 Gallon

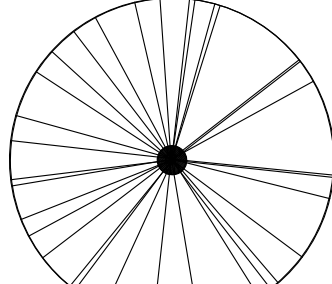


Desert Willow
(Chilopsis Linearis)
25 Gallon

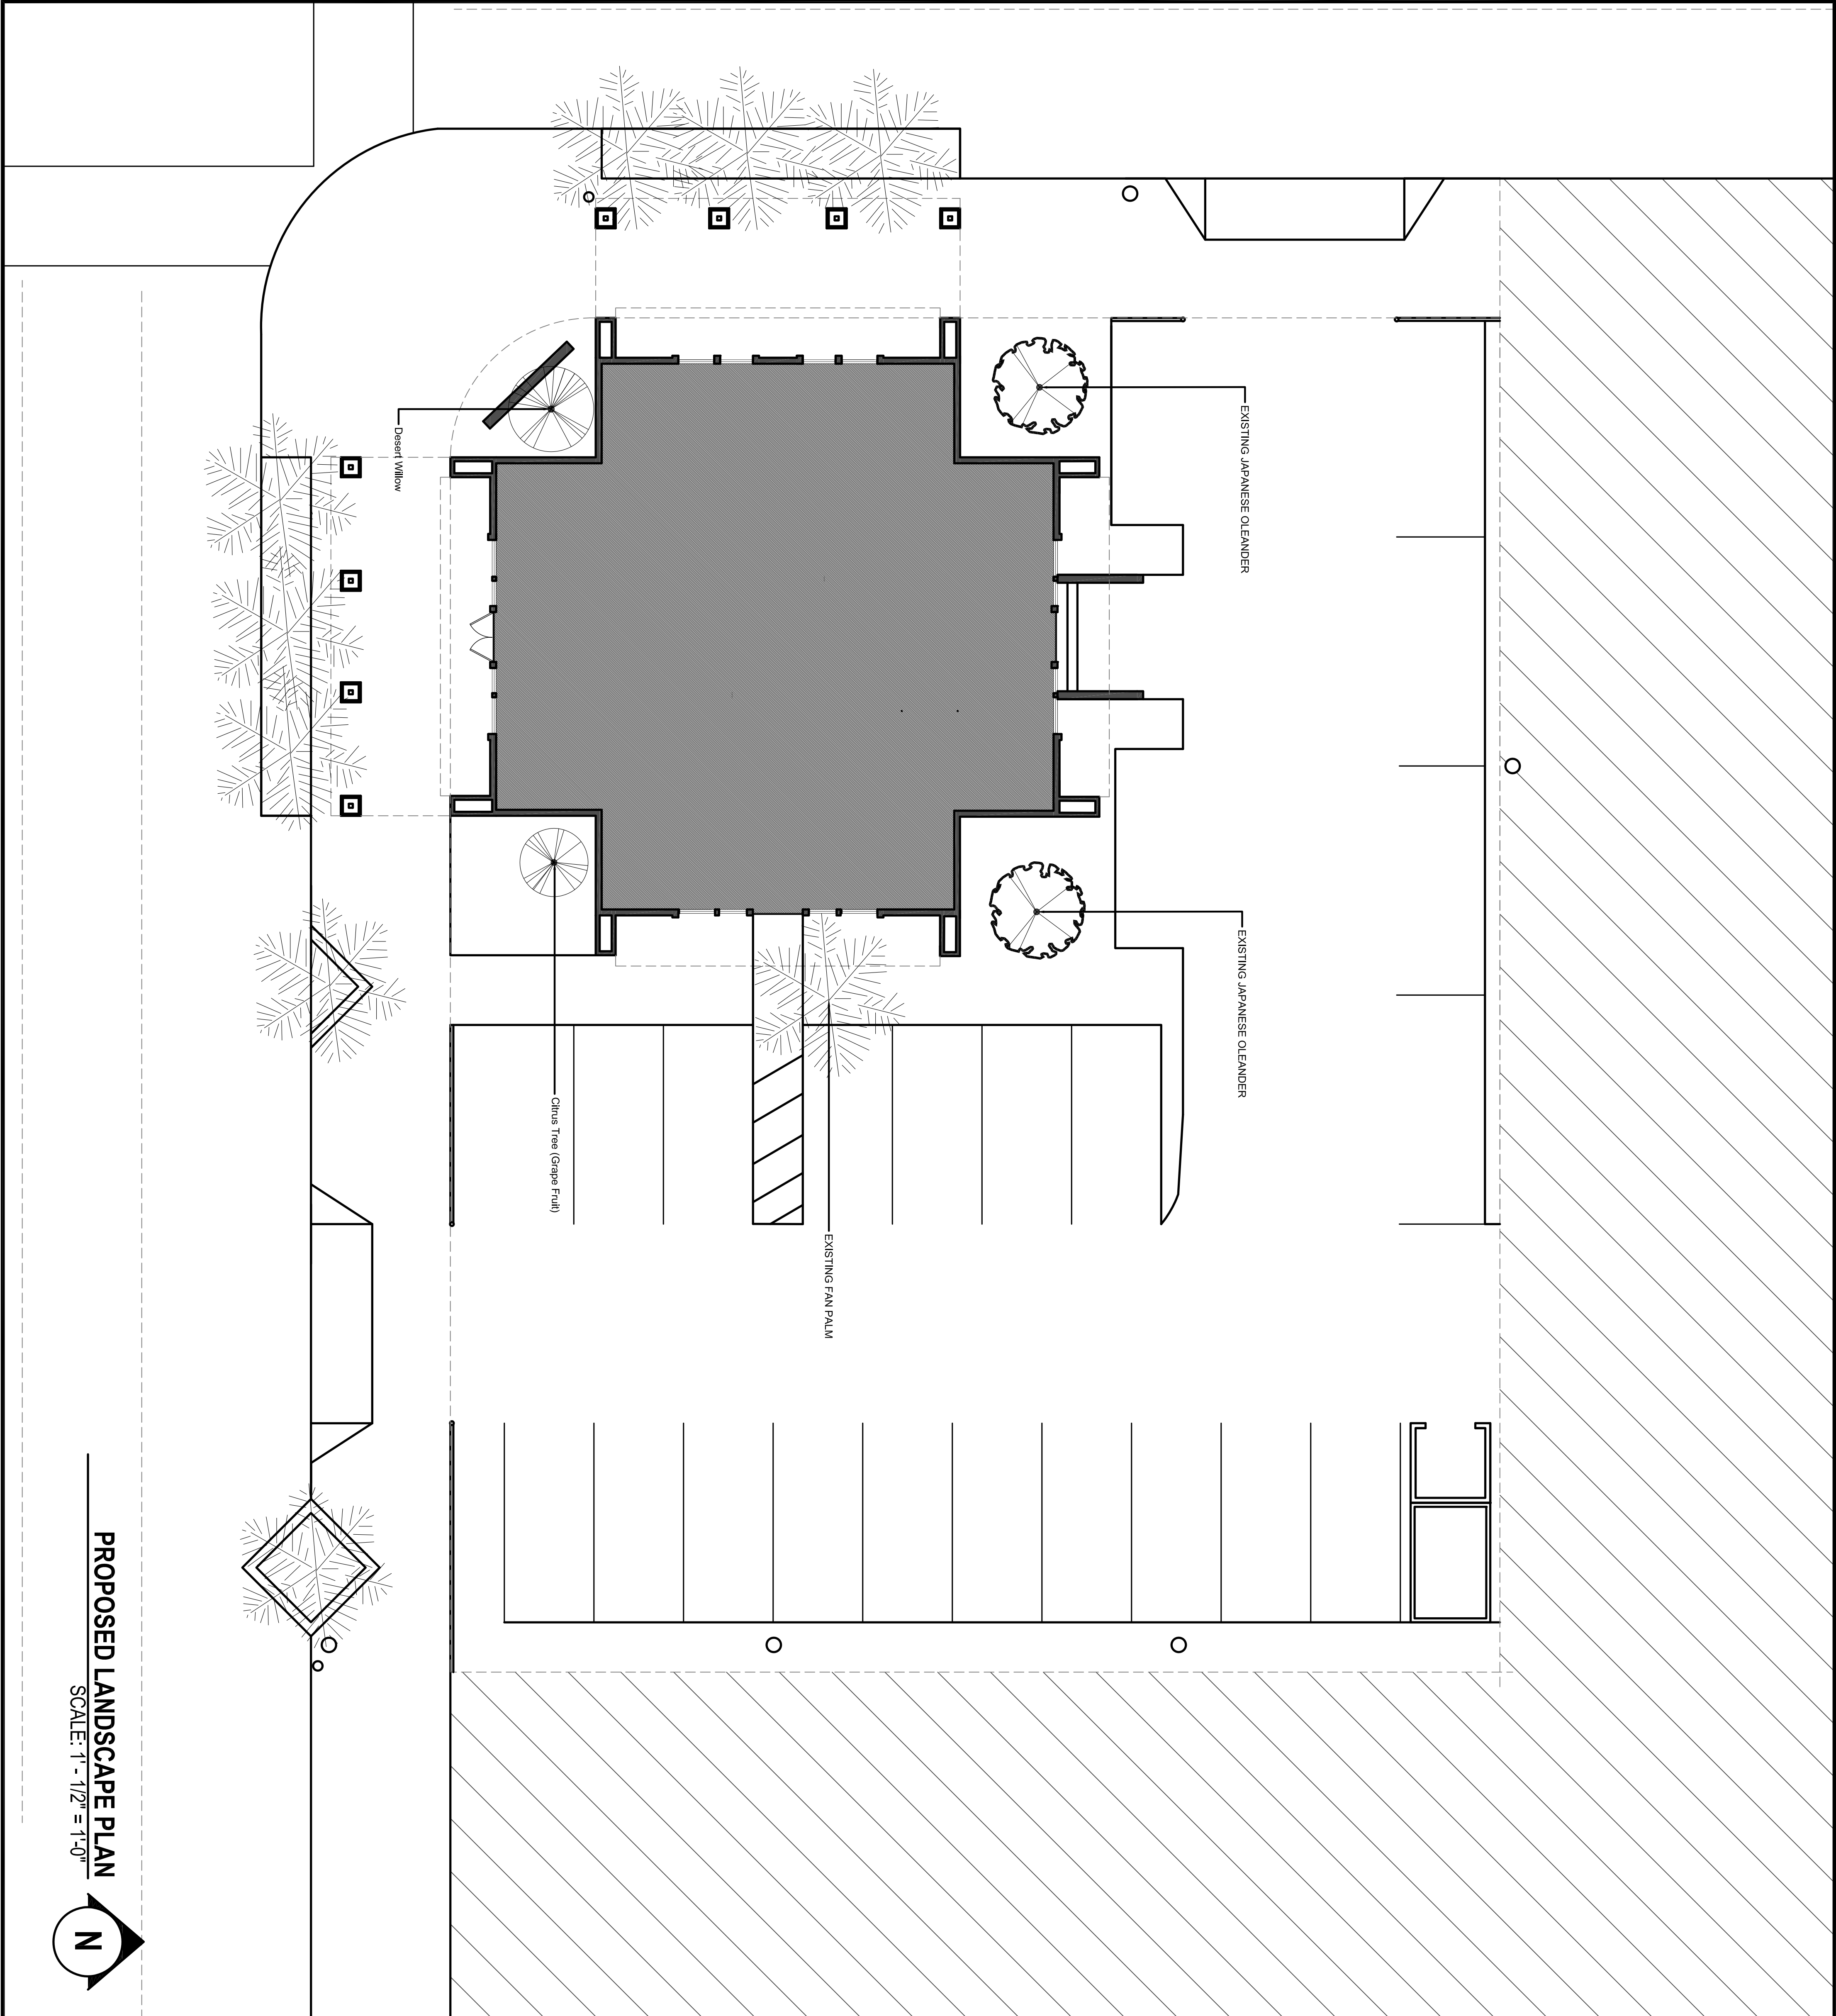

PROPOSED LANDSCAPE PLAN

SCALE: 1' = 1/2" = 1'-0"

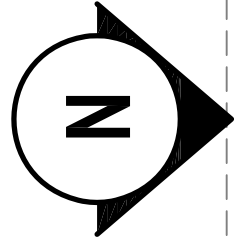

SHEET TITLE

LANDSCAPE
PLAN

DRAWN BY:
Carlos King

DATE:
3/27/2017

SCALE:
1" = 1/2" = 1' - 0"

JOB NUMBER:

SHEET NUMBER:

L1.1

Desert Hot Springs Dispensary

11940 Palm Dr.
Desert Hot Springs CA, 92240

Owner:
J.R. Roberts
1109 N. Palm Canyon Dr.
Palm Springs CA, 92262
(415) 297 - 9309
Tenant:
DHS Dispensary
c/o Stephanie Bodde
(760) 413-1314



Carlos King Design
PO BOX 766
Palm Springs CA, 92263
(760) 860-7867