

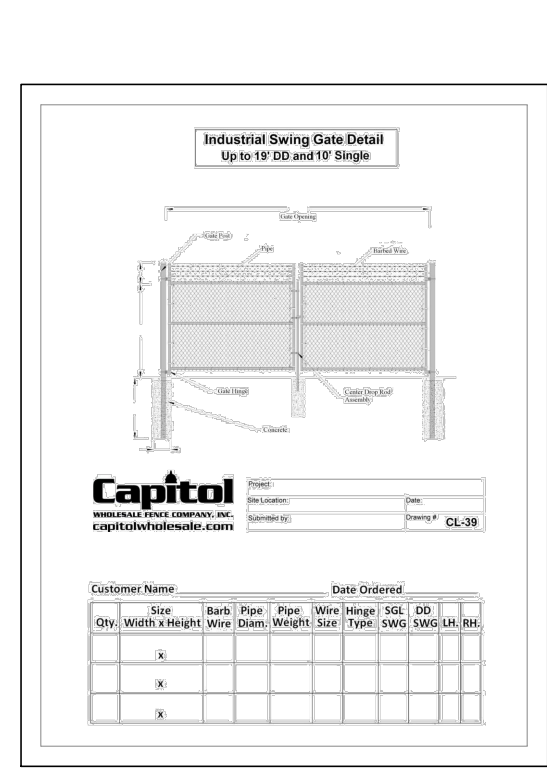
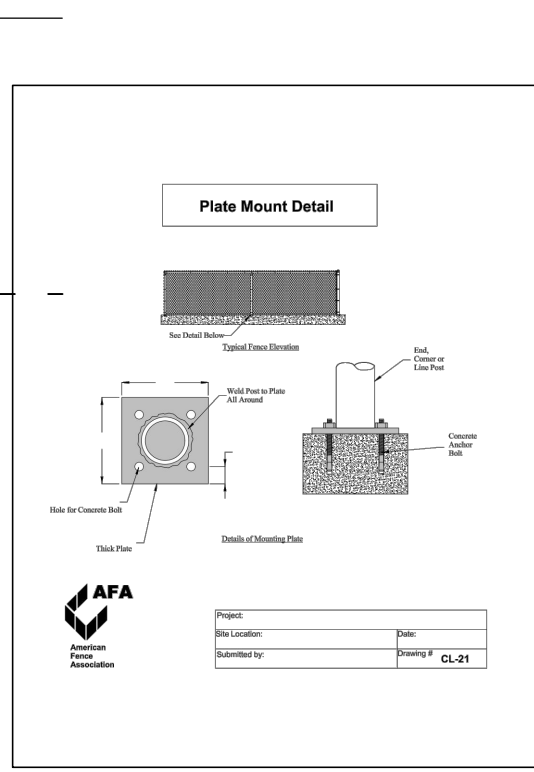



CH Chain Link Fence

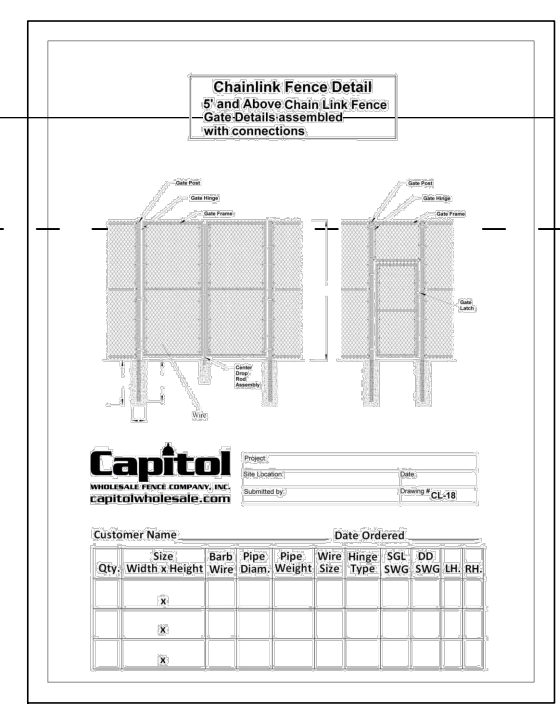

W Privacy Wall

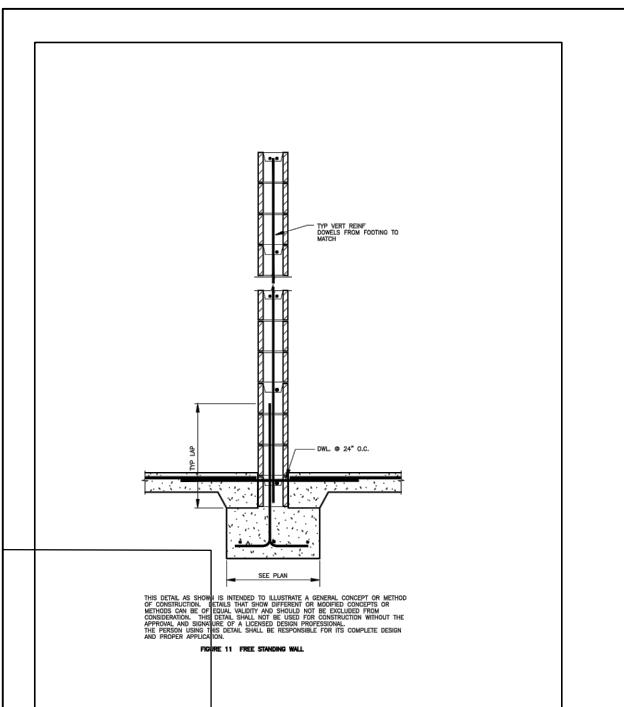

F Privacy Fence

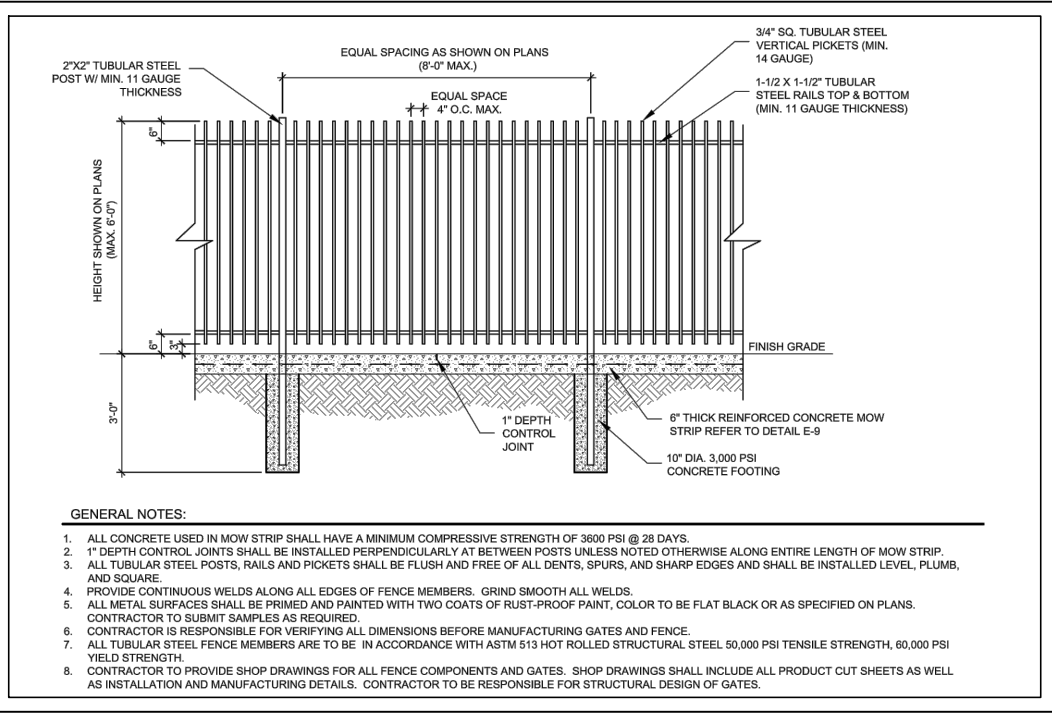


MINERAL POOL LEGEND

SYMBOL	TYPE OF POOL	LOCATION	TEMPERATURE	DEPTH/HT
FW	FLOWTHROUGH WATERFALL	GROTTO POOL	103	7'-6" HIGH
FH	FLOWTHROUGH HOT SOAKING POOL	GROTTO POOL	100	4'-0" - SHELF 3'-0"
FD	FLOWTHROUGH DEEP POOL	GROTTO POOL	98	6'-0" varies
FS	FLOWTHROUGH HYDROJET SPA	POOL PAVILION	104	5'-0" - BENCH 2'-10"
PT	FLOWTHOUGH CEDAR TUB	2nd FLOOR DECK	user mixes	user choice max 36"

SYSTEM NOTES: flow through mineral water with drywell cistern system.

NON-PLANT LANDSCAPE LEGEND

SYMBOL	NON-PLANT LANDSCAPING	LOCATIONS	MATERIALS	HEIGHT/AREA
CH	FENCE - CHAIN LINK/SLATS	Well Maintenance Area	Steel/Slats	6'-0"
F	PRIVACY FENCE	Perimeter 3 sides	Sq. metal, solid panels	6'-0"
Gr	GROUND COVER 3/8" crushed rock	Planting Areas Ground Cover	3/8" Palm Springs Gold	500 sf
P	GROUND COVER: PEA GRAVEL	Well/Utility Maintenance Area	1/4" Pea Gravel, DG base	450 sf
C	HARDSCAPE: POURED CONCRETE	Parking, Front Driveway	Reinforced, compacted base	3,016 sf
TL	TERRAZZO TILE	Stairs to 2nd Floor, landing	Porceiain Tile	47 sf
PL	PLANTERS	throughout	Brick w/formed slab cap	2-0"
PV	HARDSCAPE: FLAGSTONE PAVERS	All walkways, west pool area	Palm Springs Gold flagstone	966 sf
TZ	LIGHTWEIGHT CONCRETE POURED	Upper Deck Exterior	Cementitious Mix/ Spacers	1,700 sf
CD	HARDSCAPE: POURED CONCRETE	Pool Deck, Pool Area Side Yard West	Reinforced, compacted base Decorative finish non slip	1223 sf
W	LANDSCAPE/WINDBREAK WALL	Pool area West, South	CMU/Stucco/Plaster Slumpstone Adobe finish	8'-0"
WF	WATER FEATURE/SPA WATERFALL	Pool area West Side	CMU/Natural Rock/Stucco	8'-0"

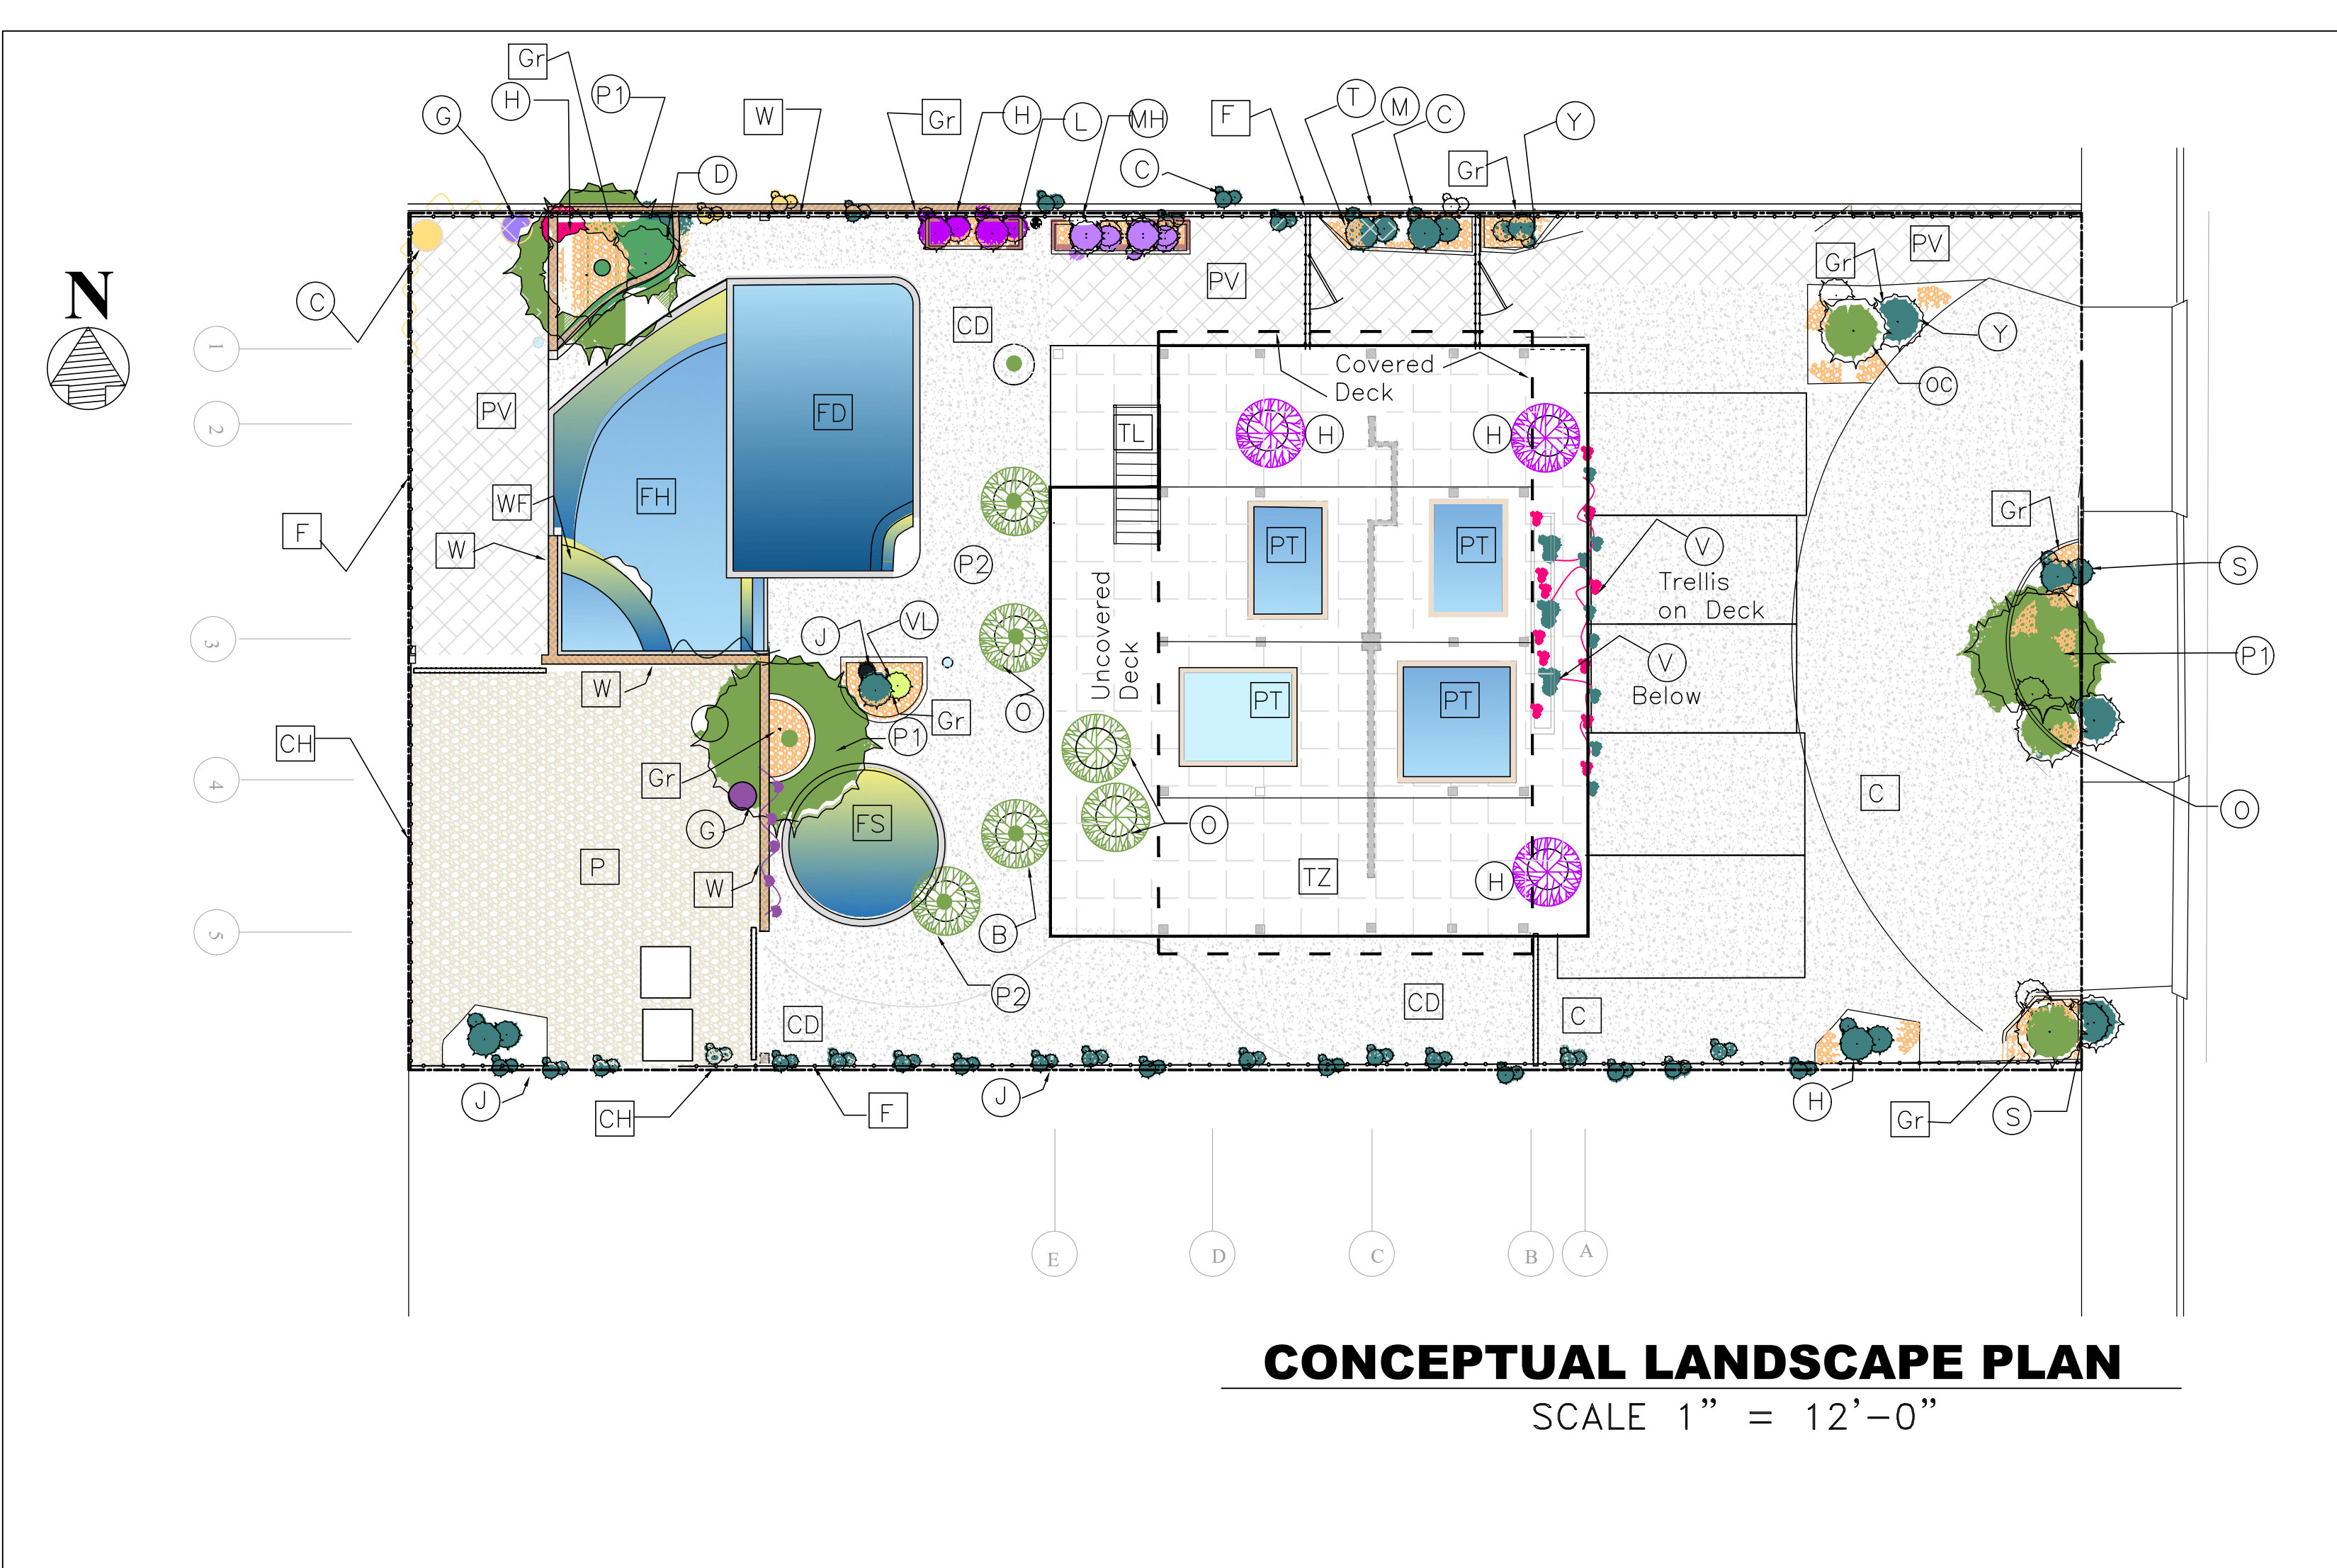

PLANT LEGEND

SYMBOL	COMMON NAME	BOTANICAL NAME	FUNCTION	INSTALL HEIGHT
B	BAMBOO CONTAINER	Bambusa multiplex	Screening Spa	7'
C	SMALL LEAVED CLEMATIS VINE	Clematis pauciflora	Accent Vine	6'
D	DEER GRASS	Muhlenbergia Rigens	Accent	12"
G	GRAPE VINE	Vitus "Thompson" or var.	Screening, Botanicals	6'
H	HIBISCUS	Hibiscus rosa-sinensis	Accent, Screening	3'
J	NIGHT BLOOMING JASMINE VINE	Cestrum Nocturnum	Screening, Accent	6'
L	FRENCH LAVENDER	Lavendula pedunculata subsp.	Hedge, Botanicals	3'
M	MORINGA TREE	Moringa Oleifera	Shade, Botanicals	3'
MH	HERBS: ROSEMARY, OREGANO PEPPERMINT	Rosmarinus officinalis, Origanum vulgare, Mentha x piperita	Botanicals, Accent	6"
O	ORANGE DAY LILLY	Hermocallis fulva	Streetscape, Accent	3'
OC	OCATILLO	Fouquieria splendens	Streetscape	10'
P1	CA FAN PALM	Washingtonia filifera	Shade	20'
P2	MEXICAN FAN PALM	Washingtonia robusta	Shade	10'
S	WHITE SAGE	Salvia apiana compacta	Streetscape, Botanicals	3'
T	BLUE GLOBE THISTLE	Echinops baneticus	Accent Ground Cover	12"
VL	VARIEGATED PINK EUREKA LEMON	Citrus limon "Variegated Pink Eureka"	Shade, Botanicals	6'
V	BOUGAINVILLEA CLIMBING	Bougainvillea glabra Choisy	Accent	5'
Y	YUCCA BUSH	Yucca elephantipes	Accent	2'

IRRIGATION SYSTEM

Drip System using cooled well water with backflow and anti-siphon device. Where possible using recycled water from pool flow-through system.

CONCEPTUAL LANDSCAPE PLAN



SAND & STONE
DESIGN BUILD

68020 Monterico Road
Desert Hot Springs
California 92240
E-mail : famwellllc@gmail.com
Telephone : 323-972-4581
Facsimile : 858-368-8690

THESE DRAWINGS ARE NOT AS BUILT. DO NOT SCALE THESE DRAWINGS. MGBB DO NOT MAINTAIN THAT WHAT IS CONTAINED IN THESE DOCUMENTS REPRESENTS IN PART OR IN WHOLE THE BUILDING CONSTRUCTED. THE DRAWINGS, IDEAS, AND ARRANGEMENTS CONTAINED IN THESE DOCUMENTS SHALL REMAIN THE PROPERTY OF MGBB. NO PART THEREOF SHALL BE COPIED, DISCLOSED OR OTHERWISE USED IN CONNECTION WITH ANY OTHER WORK OR PROJECT INCLUDING BUT NOT NECESSARILY LIMITED TO ADDITIONS, ALTERATIONS, OR IMPROVEMENTS TO THIS PROJECT, OR ANY OTHER PROJECT WITHOUT THE WRITTEN CONSENT OF MGBB. VISUAL CONTACT WITH THESE DRAWINGS OR PRINTS SHALL CONSTITUTE EVIDENCE OF THESE RESTRICTIONS. MGBB SHALL BE THE SOLE INTERPRETOR AS TO THE INTENT OF THESE DOCUMENTS. FURTHERMORE, THESE DOCUMENTS, THE INSTRUMENTS OF SERVICE OF MGBB REPRESENT INCOMPLETE INFORMATION AND THEREFORE RELY ON MGBB INTERPRETATION AND OBSERVATION OF THE CONSTRUCTION PROCESS.

General:
Conceptual
Landscape Plan
"0" Ocotillo Road
Desert Hot Springs
92240

Client:
Kevin Murphy &
Jacqueline Grad
Owner/Builder
Kevin L. Murphy, General Contractor
License #B874425

Drawing Title:
CONCEPTUAL
LANDSCAPE
PLAN
Revision Number
1 7-11-18
2 7-10-19

Project Number: 2018-08
Drawn By: J. GRAD
Scale: varies AS NOTED
Date: 9-16-19
Sheet:

A9