



AGAVE AMERICANA



ELEPHANT BUSH



OPUNTIA GROUND COVER



OLEANDER




MEXICAN FAN PALM



ALOE VERA

PLANTS LEGEND

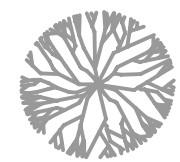


MEXICAN FAN PALM




ALOE PLANT




AGAVE AMERICANA

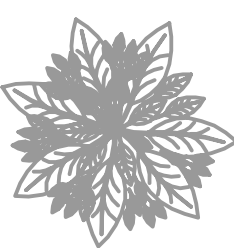

ELEPHANT BUSH

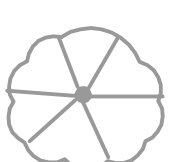


OLEANDER

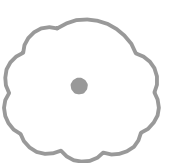

CREOSOTE BUSH



OPUNTIA GROUND COVER

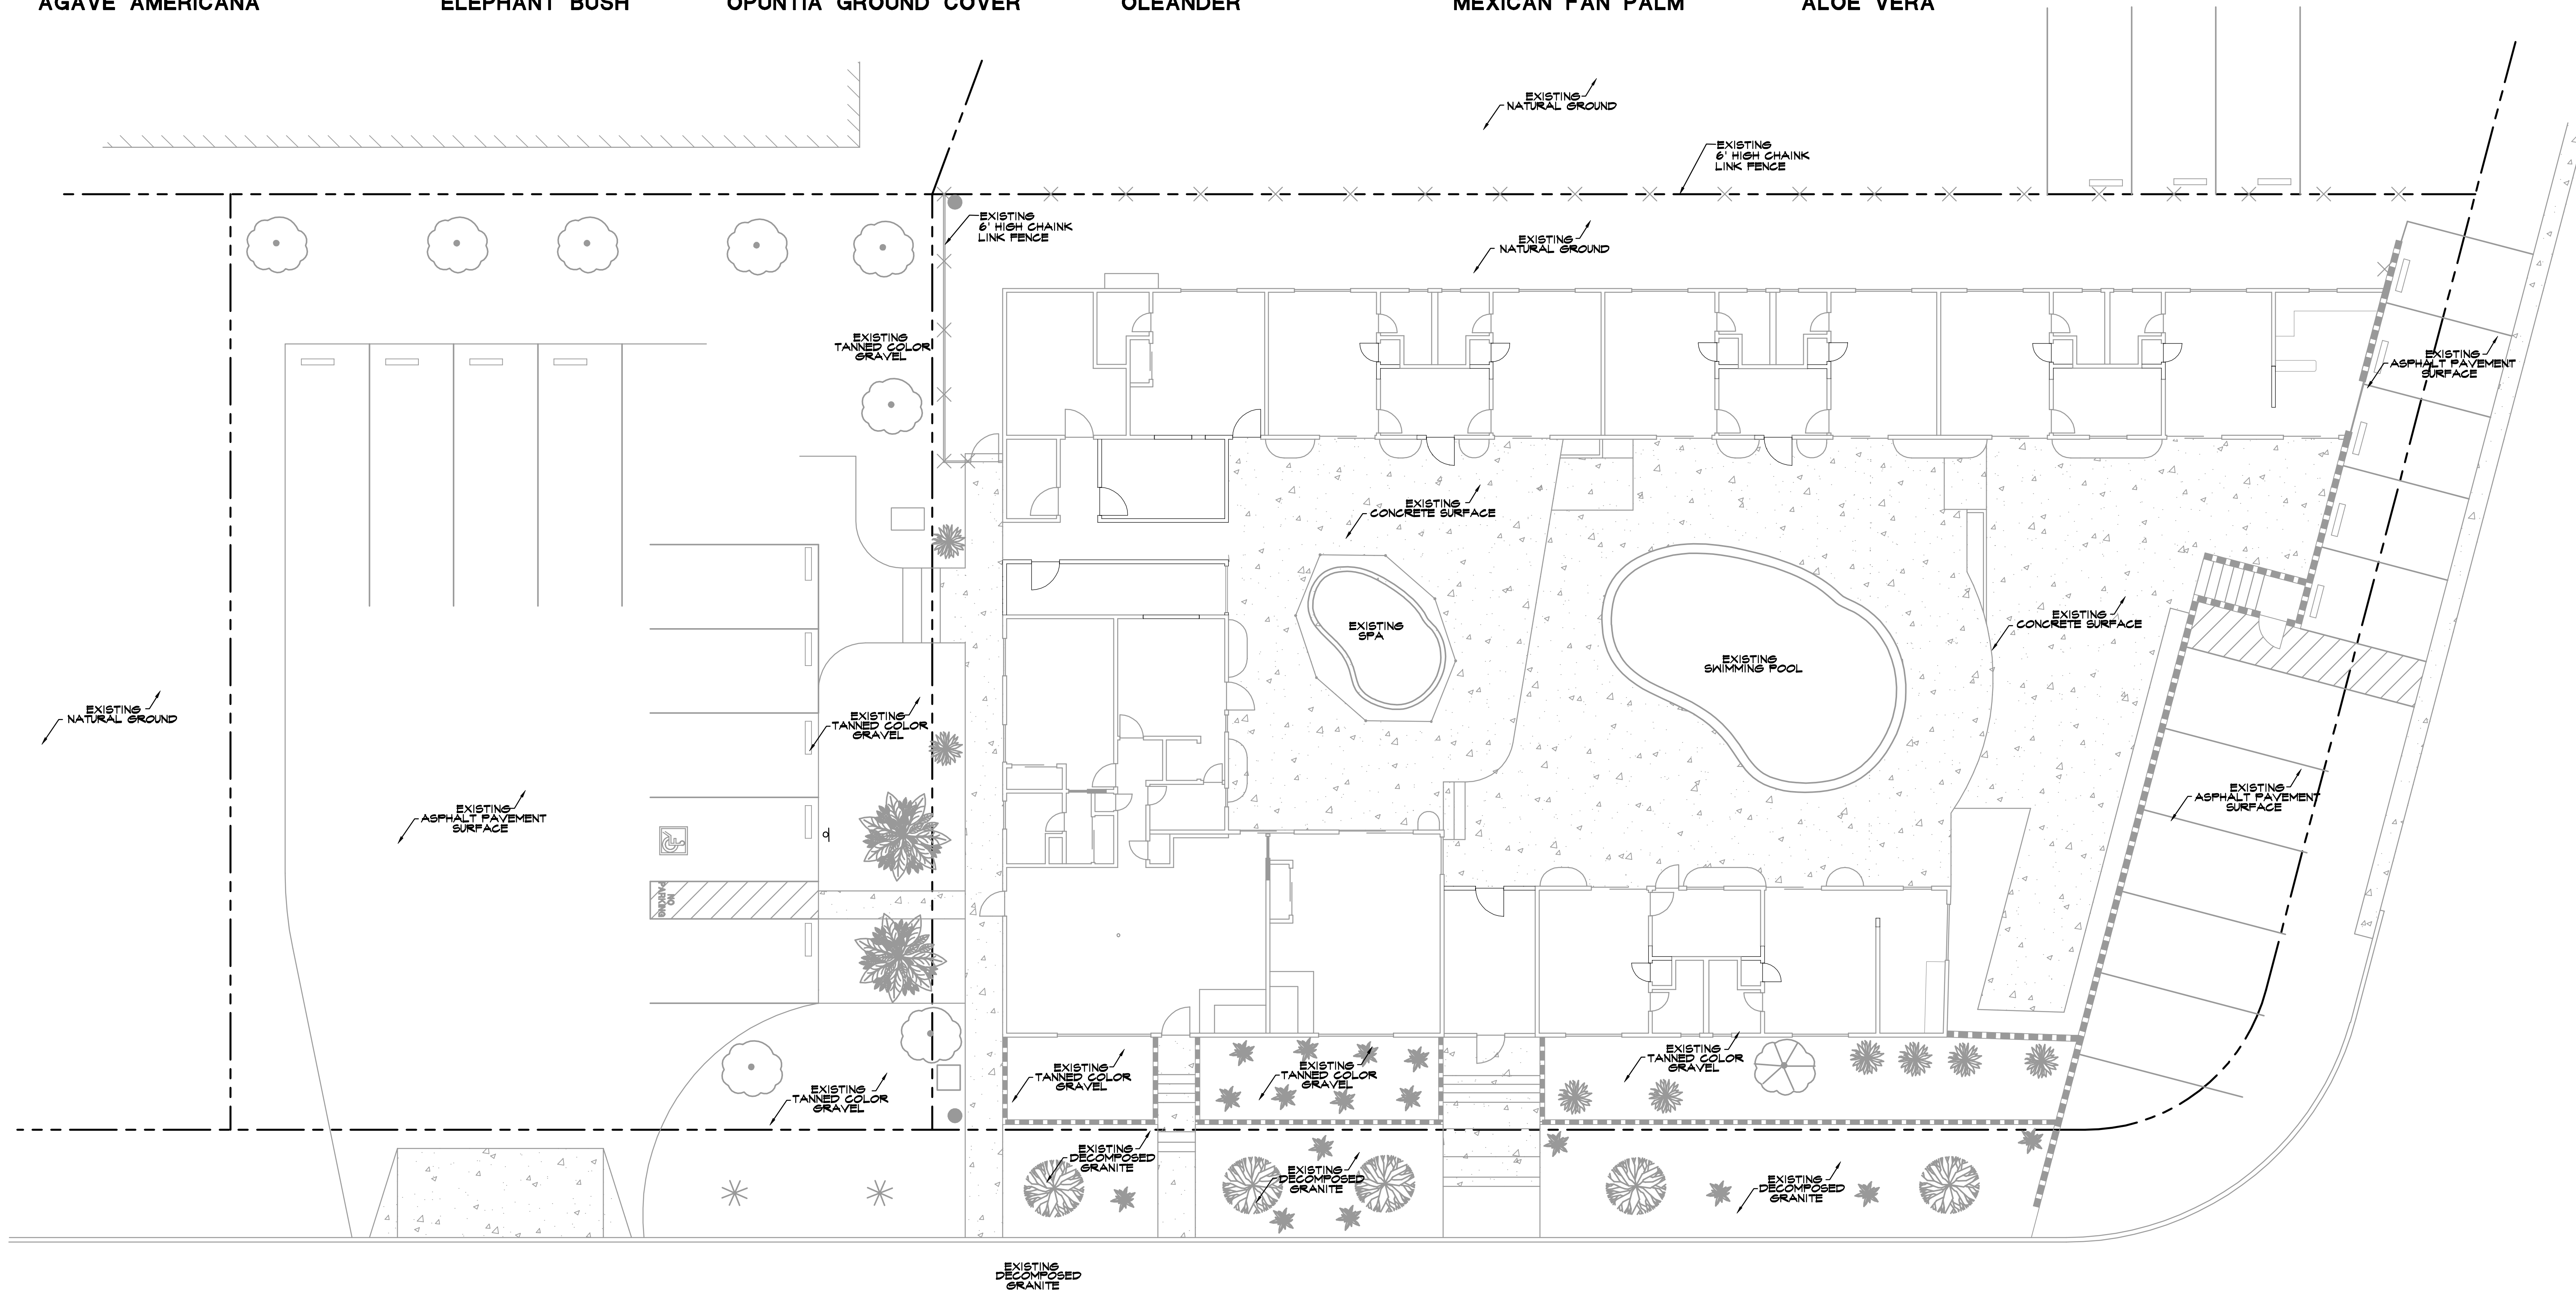

EXISTING LANDSCAPING
(NO CHANGE)

SCALE: 1/8" = 1'-0"

REVISIONS	BY

GRACIANO DESIGN
& ENGINEERING
ROBERTO
GRACIANO
135 N. CLINTA AVE
SUITE 200
FONTANA, CA 92425
(626) 357-1440



OWNER NAME / ADDRESS
PREMIER HEALTH
GROUP LLC
PROJECT LOCATION
13340 MOUNTAIN VIEW RD.
DESERT HOT SPRINGS, CA 92240
A.P.N. 644-151-005

AFFINITY RECOVERY
TREATMENT CENTER
13340 MOUNTAIN VIEW RD. 92240
DESERT HOT SPRINGS, CA
A.P.N. 644-151-005

EXISTING LANDSCAPING PLAN

DATE	10-11-2019
SCALE	AS SHOWN
DRAWN	R.G.
JOB #	DHS
SHEET	5