


#### 4 ACCESSIBLE CAMPER SUITE ELEVATIONS

SCALE 1/4" = 1'-0"

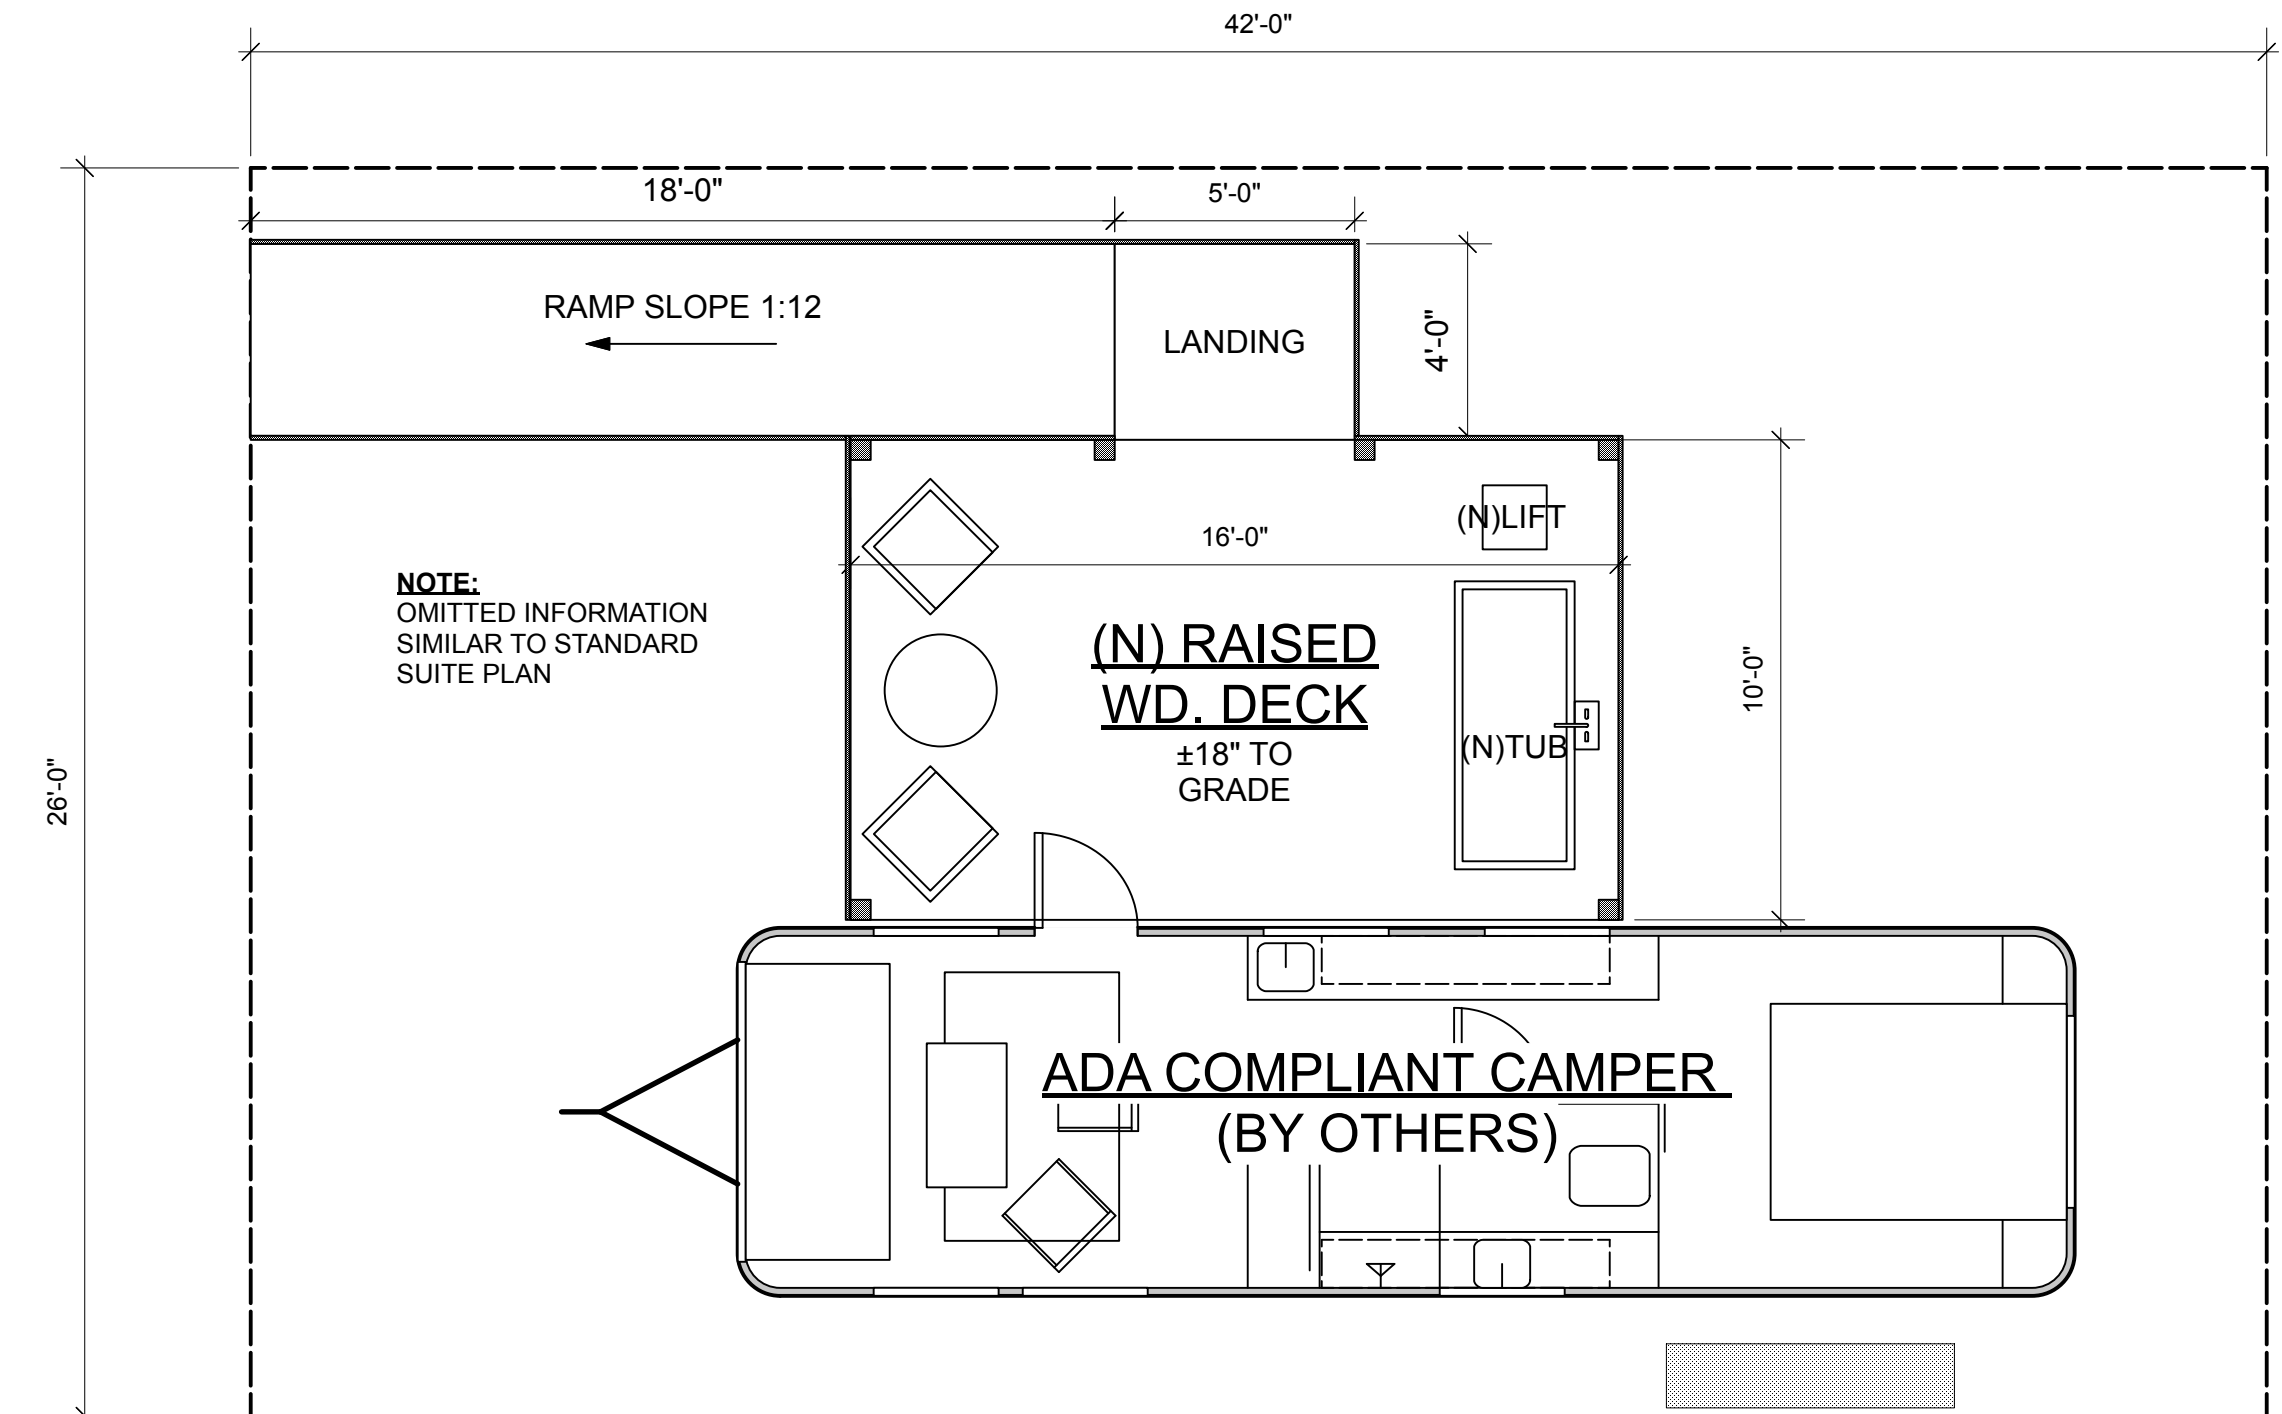


#### 3 ACCESSIBLE CAMPER SUITE PLAN

SCALE 1/4" = 1'-0"


##### GENERAL NOTE:

VINTAGE CAMPERS (BOTH ACCESSIBLE AND STANDARD VARIETIES) WILL VARY IN SIZE, SHAPE, STYLE, COLOR, AND FINISH. DIMENSIONS WILL RANGE FROM 7'-0" TO 8'-6" WIDE BY 16' TO 40' LONG. HEIGHT VARIABLE UP TO 11'-0" INCLUDING ACCESSORIES ON ROOF

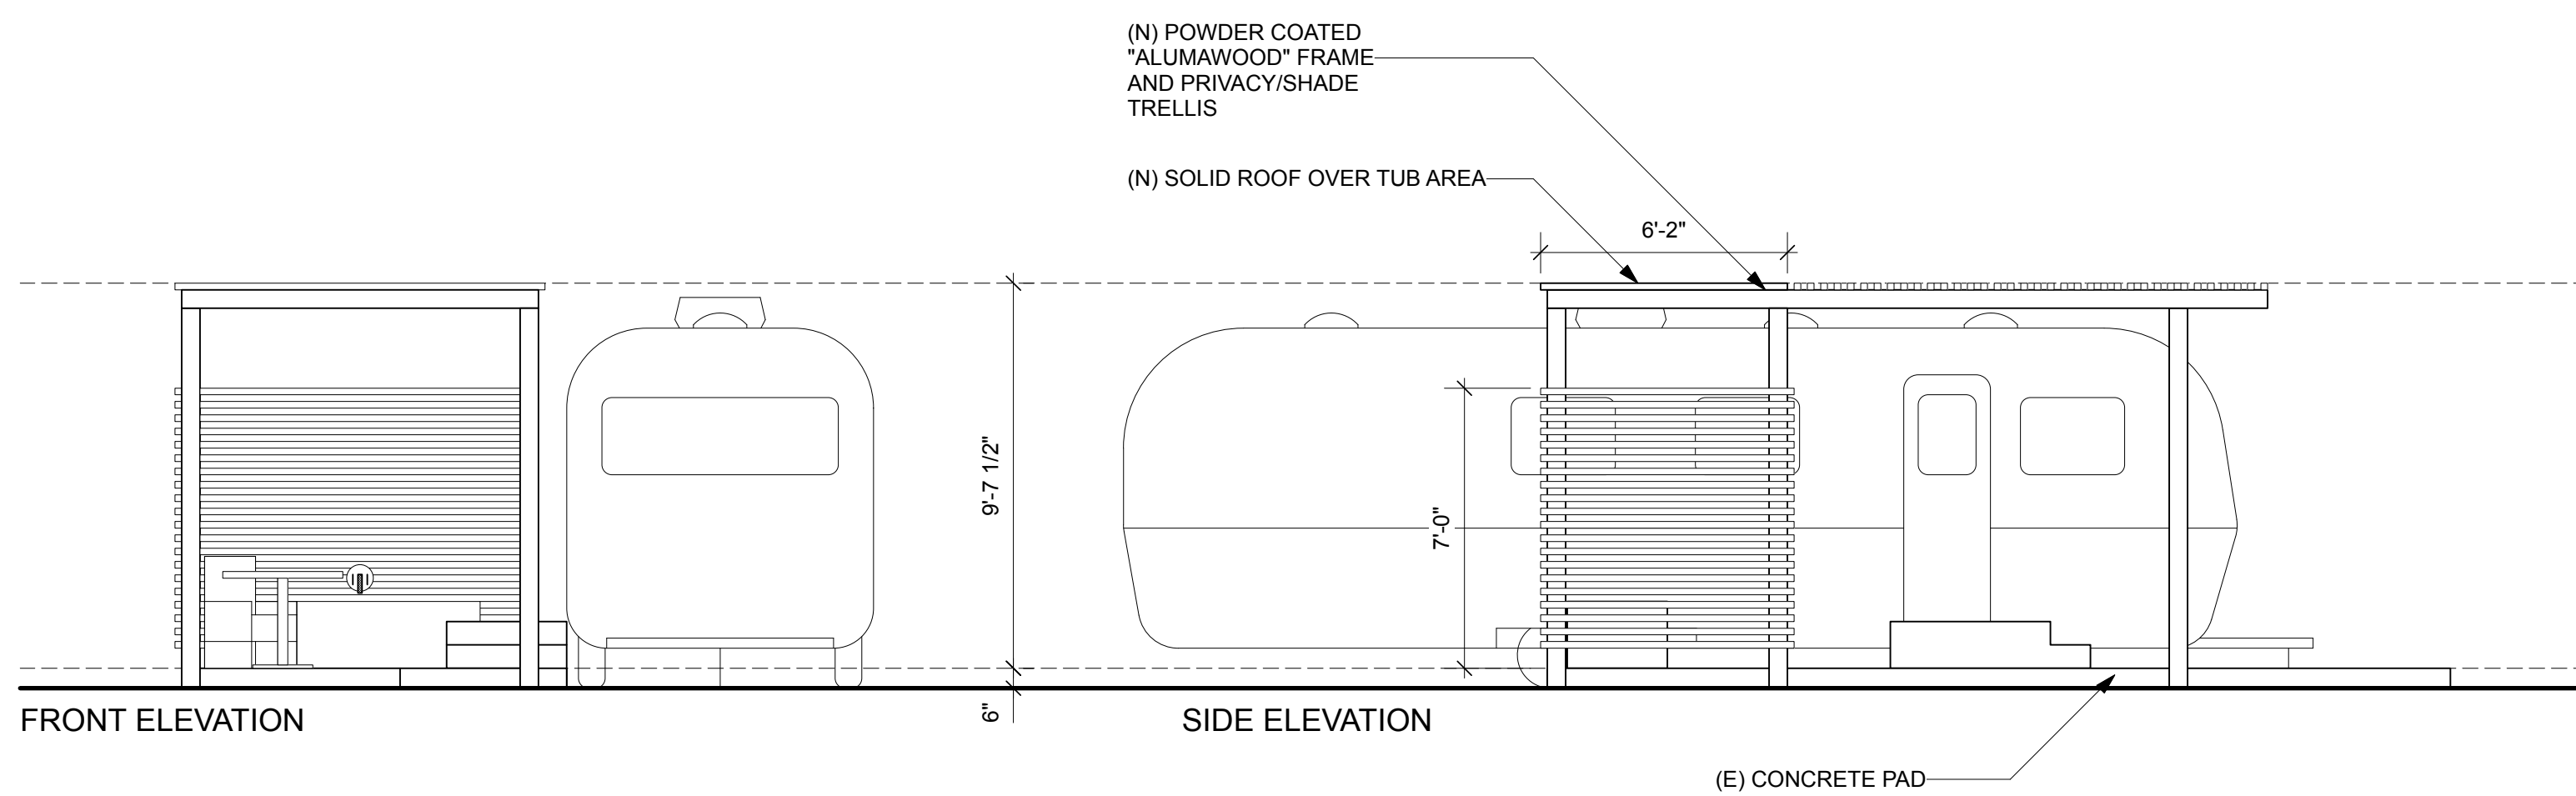

#### 2 STANDARD CAMPER SUITE ELEVATIONS

SCALE 1/4" = 1'-0"

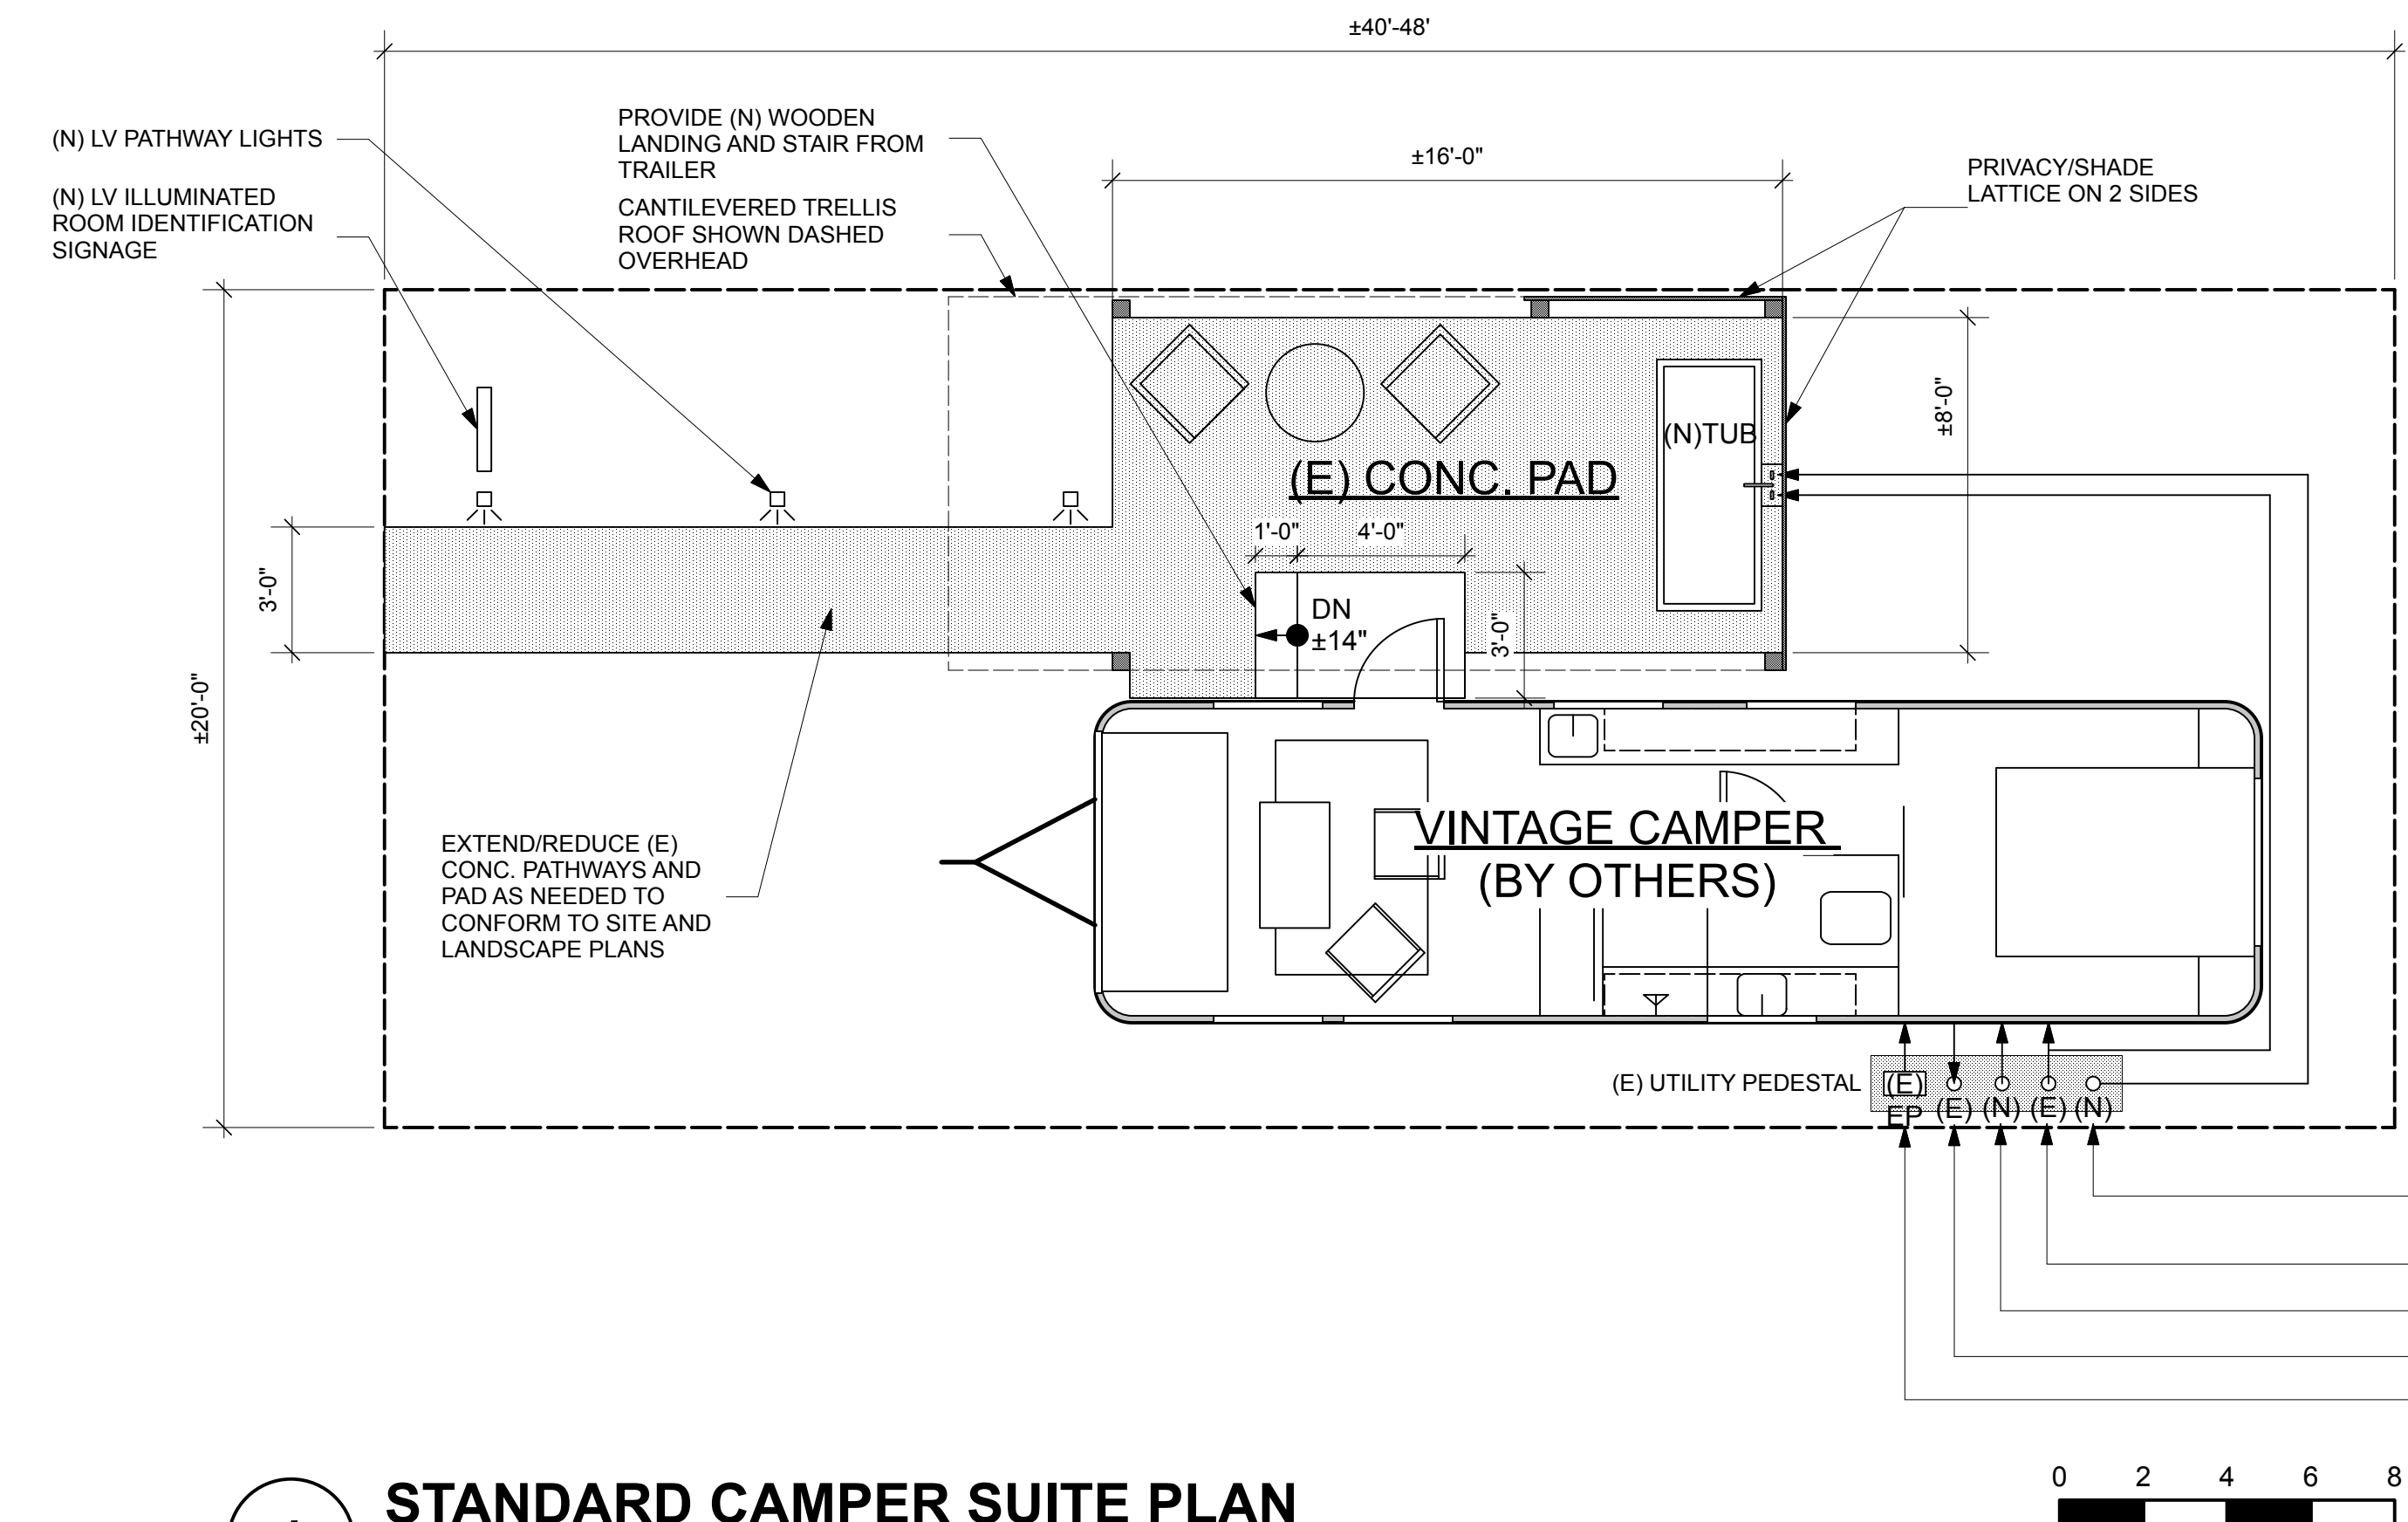

#### 1 STANDARD CAMPER SUITE PLAN

SCALE 1/4" = 1'-0"

##### UTILITY NOTES:

-BOTH POTABLE HOT WATER FOR CAMPER AND FOR SELF-FILL OUTDOOR TUBS HEATED BY TWO SEPARATE CENTRAL BOILERS LOCATED IN (R) CLUBHOUSE BUILDING

-CITY COLD POTABLE WATER TO BE USED FOR MIXING TO DESIRED TEMP AT OUTDOOR SELF-FILL TUB

(N) HOT MINERAL WATER LINE FROM CENTRAL BOILER

(E) CITY POTABLE COLD WATER LINE

(N) CITY POTABLE HOT WATER LINE FROM CENTRAL BOILER

(E) SEWER LINE

(E) SUB PANEL TO BE REFURBISHED AND PROVIDE TRUE 30A SERVICE TO EACH TRAILER; SUPPLIED FROM (E) 1000A PANEL IN (R) CLUBHOUSE BUILDING