



**1 SECTION B-B**  
SCALE 1/4"=1'-0"

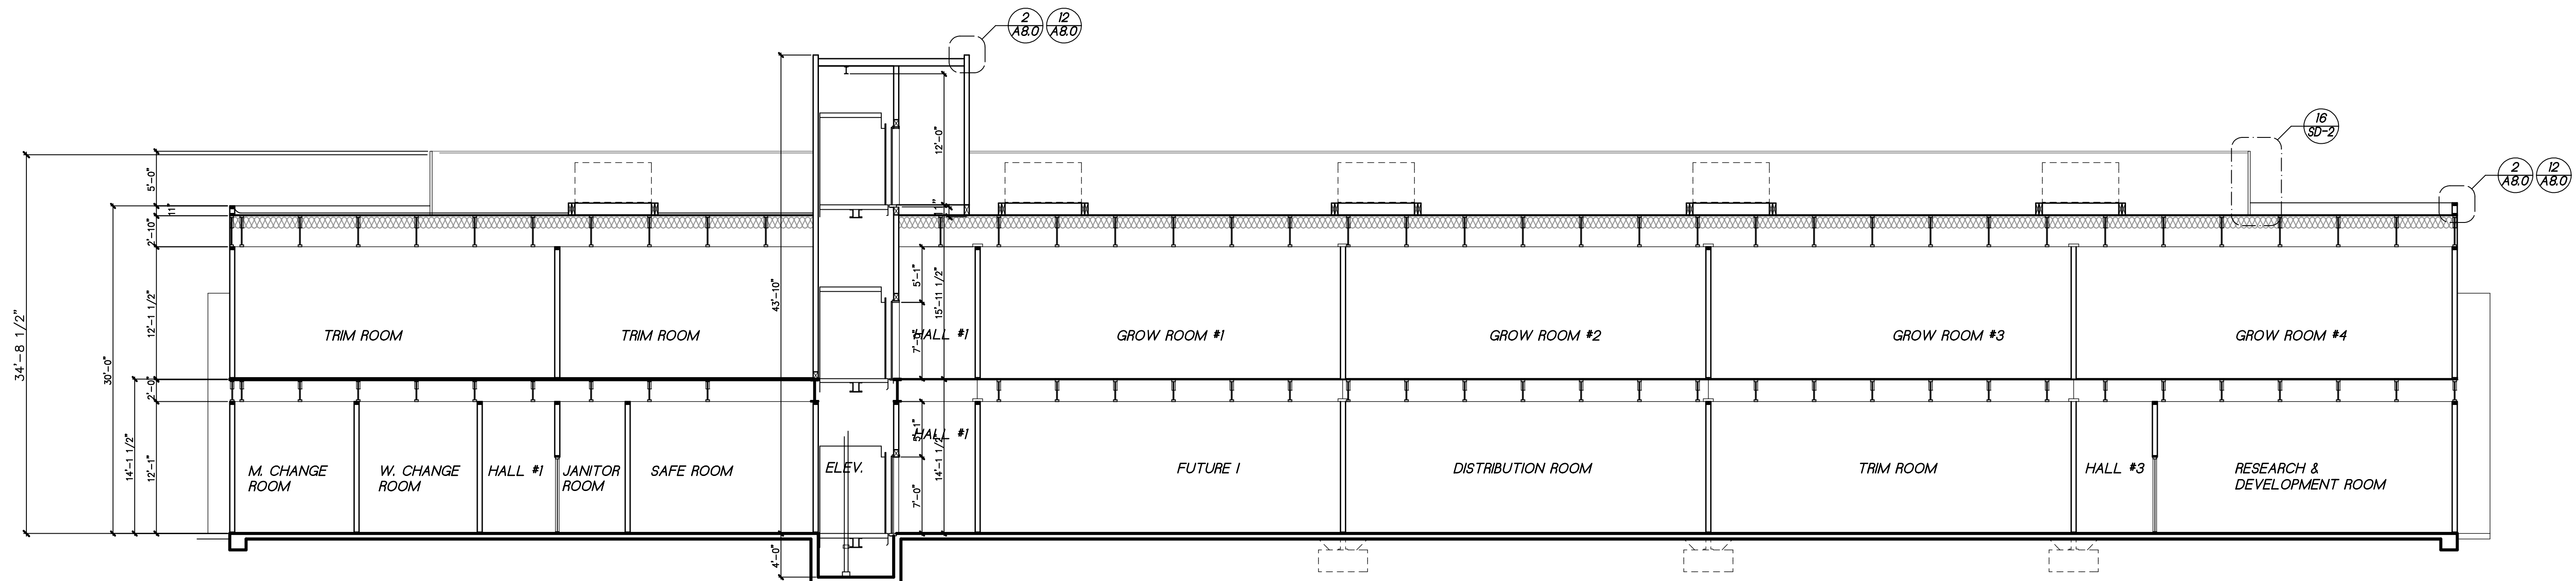

**2 SECTION A-A**  
SCALE 1/4"=1'-0"



ALLEN M. SANBORN  
ARCHITECT

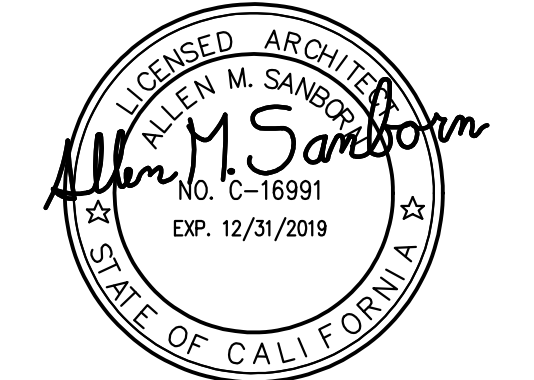

71-780 SAN JACINTO DR.  
BLDG. "E-1"  
RANCHO MIRAGE, CA. 92270  
TEL (760) 423-0400  
FAX (760) 423-0403

APN: 665-030-020

PROJECT TITLE:  
**SAN JACINTO II**  
**SAN JAC FACILITIES, L.L.C.**

Cabot Road  
Desert Hot Springs

SHEET TITLE:  
**BUILDING**  
**SECTIONS**

REVISIONS

▲		
▲		
▲		
▲		

COPYRIGHT

THE USE OF THESE PLANS AND SPECIFICATIONS SHALL BE RESTRICTED TO THE ORIGINAL SITE FOR WHICH THEY WERE PREPARED AND PUBLICATION THEREOF IS EXPRESSLY LIMITED TO SUCH USE. REPRODUCTION, PUBLICATION, OR RE-USE BY ANY METHOD, IN WHOLE OR IN PART WITHOUT THE EXPRESS WRITTEN CONSENT OF SANBORN A/E INC. IS PROHIBITED. TITLE TO THE PLANS AND SPECIFICATIONS SHALL REMAIN IN SANBORN A/E INC. WITHOUT PREJUDICE. VISUAL CONTACT WITH THESE PLANS AND SPECIFICATIONS SHALL CONSTITUTE FAIR EVIDENCE OF THE ACCEPTANCE OF THESE RESTRICTIONS.

W.O.	19-122	SCALE	1/8"=1'-0"
FILE NAME	41 SECTION		
SAVE DATE	12/18/2019		
DRAWN	Allen Sanborn		
SHEET NO.			

**A6.1**