


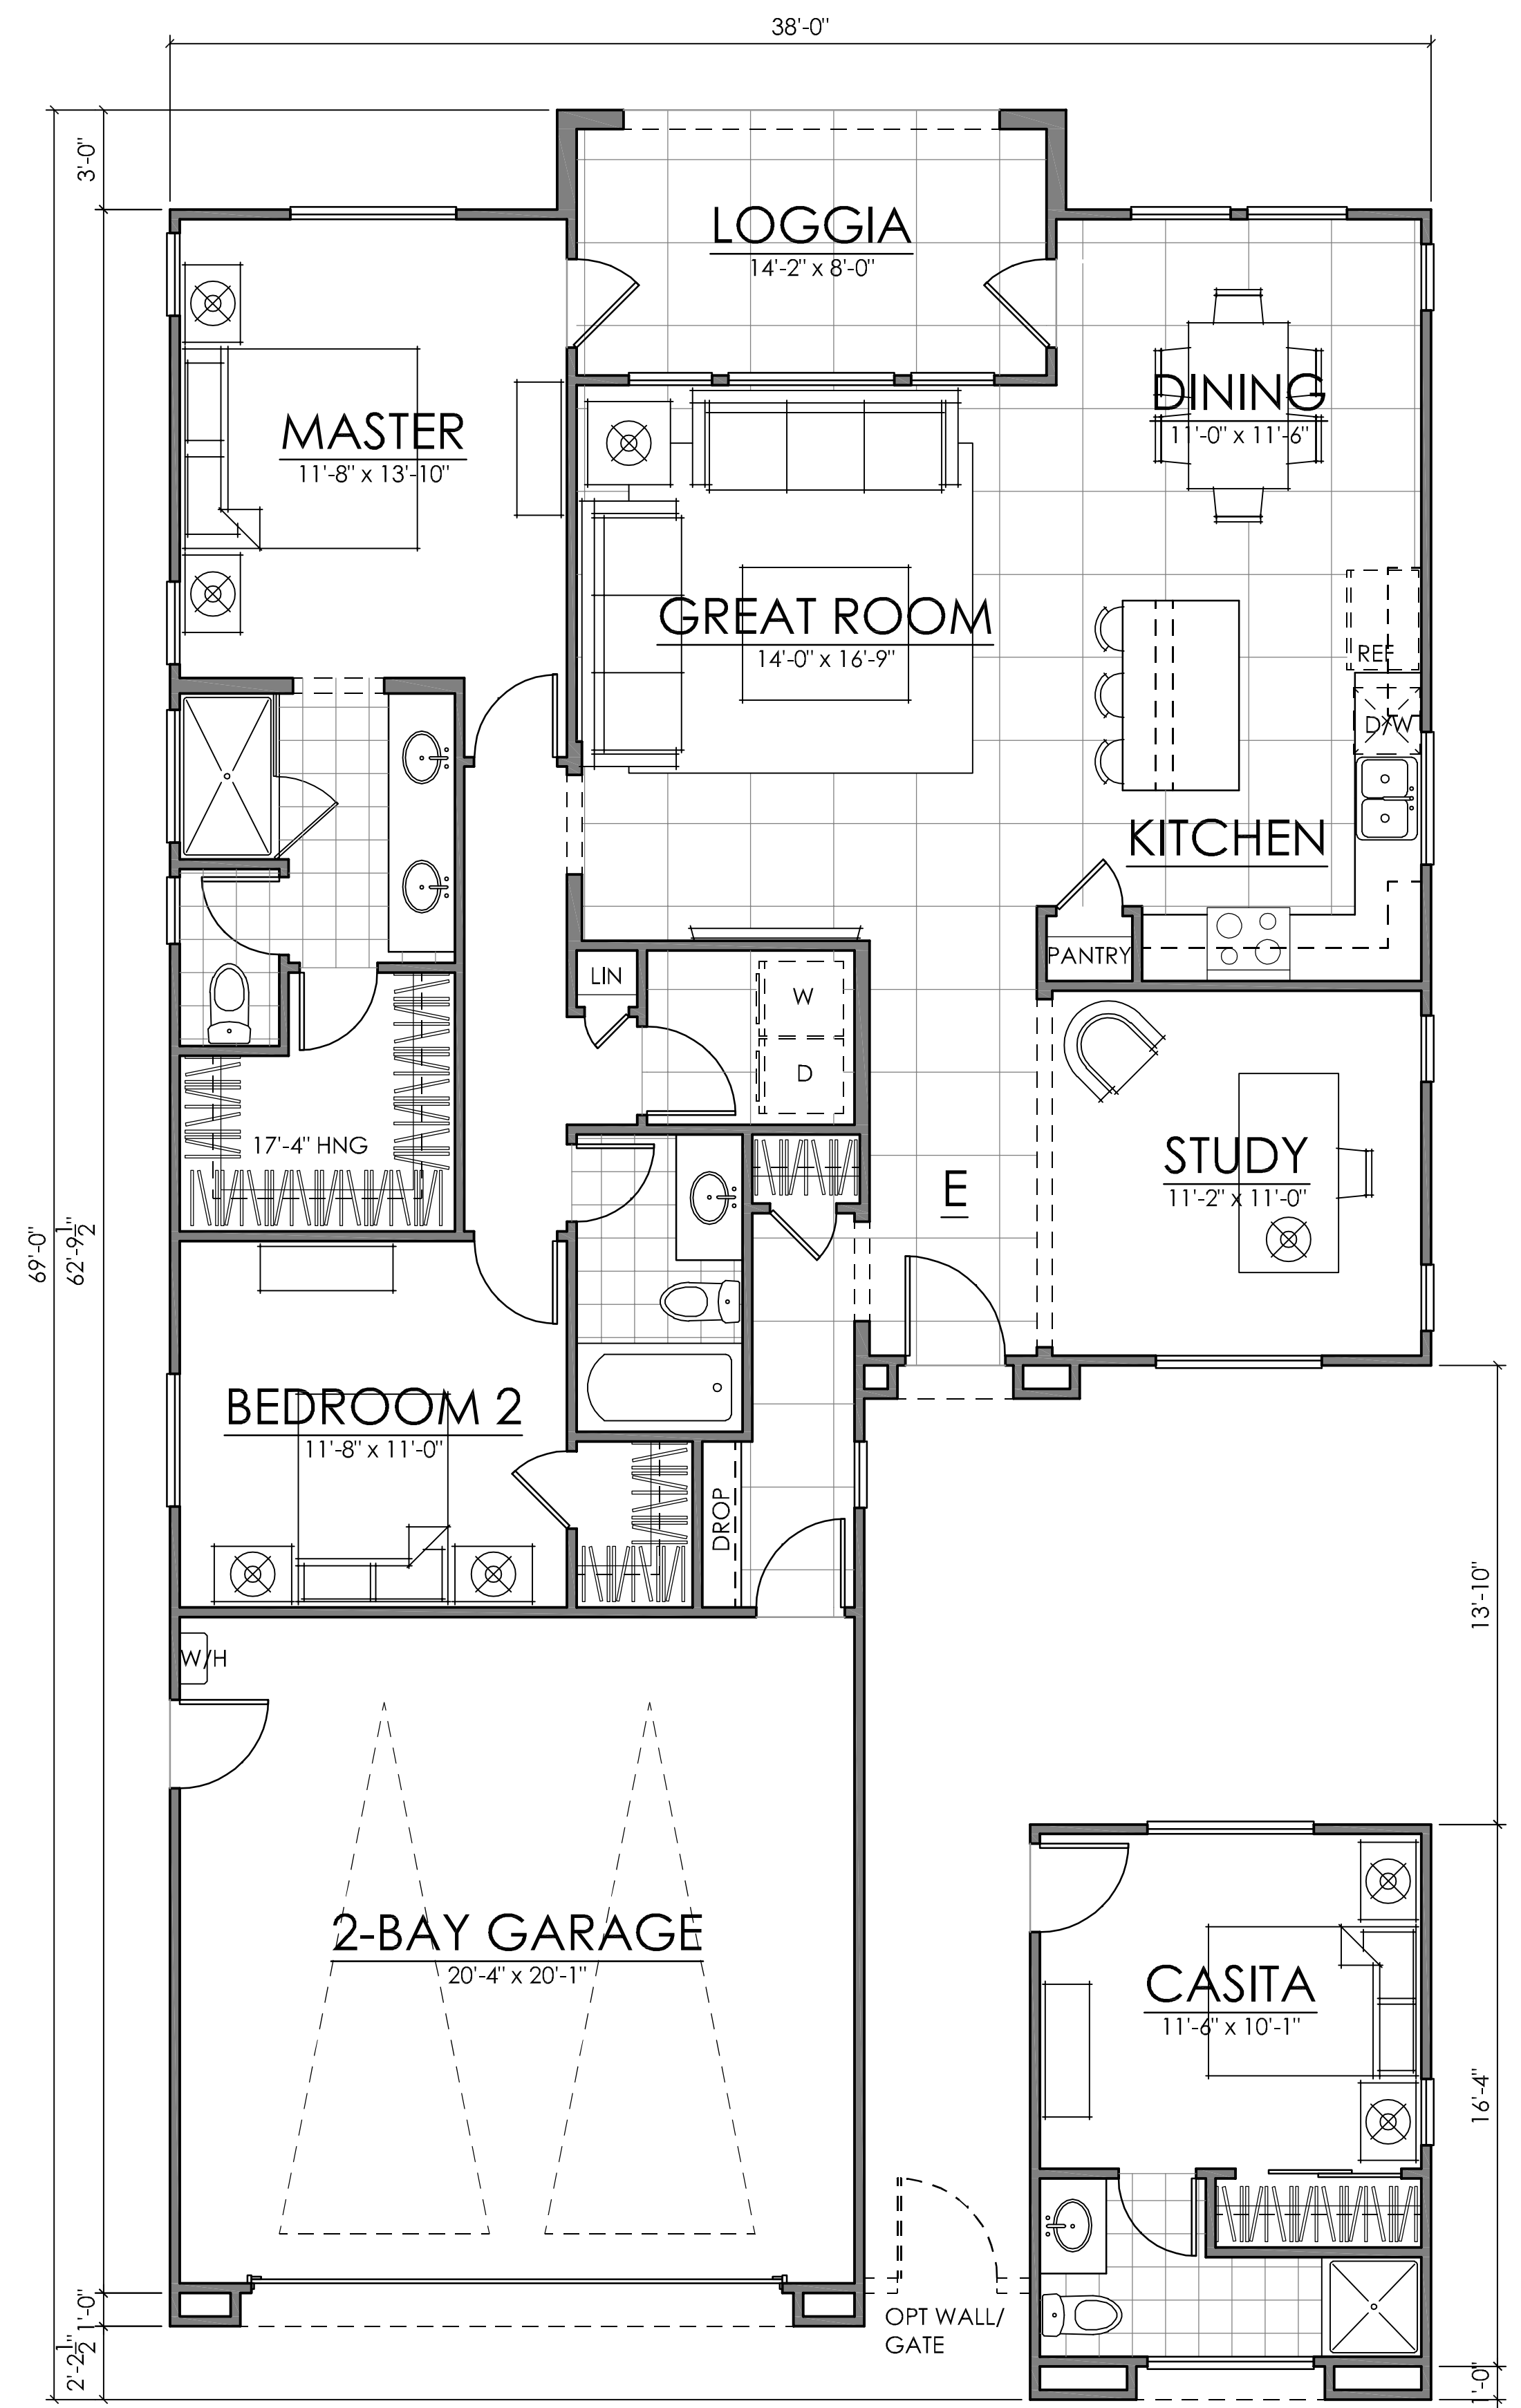

FIRST FLOOR	1411 SQ. FT.
CASITA	197 SQ. FT.
TOTAL LIVING	1608 SQ. FT.

PLAN ONE 'A' | 1608 SQ. FT.

GALLERY SKYBORNE | GALLERY HOMES

DESERT HOT SPRINGS, CALIFORNIA

NOTE: SQUARE FOOTAGE MAY VARY BASED ON CALCULATION METHODS
 THESE DRAWINGS ARE INTENDED FOR DESIGN DEVELOPMENT AND PRELIMINARY STUDIES ONLY AND ARE NOT TO BE USED FOR ANY OTHER PURPOSE, SUCH AS FINAL PLOTTING OR FINAL ENGINEERING. © COPYRIGHT WOODLEY ARCHITECTURAL GROUP, INC. THESE DRAWINGS MAY NOT BE USED OR DUPLICATED WITHOUT THE EXPRESS WRITTEN PERMISSION OF WOODLEY ARCHITECTURAL GROUP, INC.