


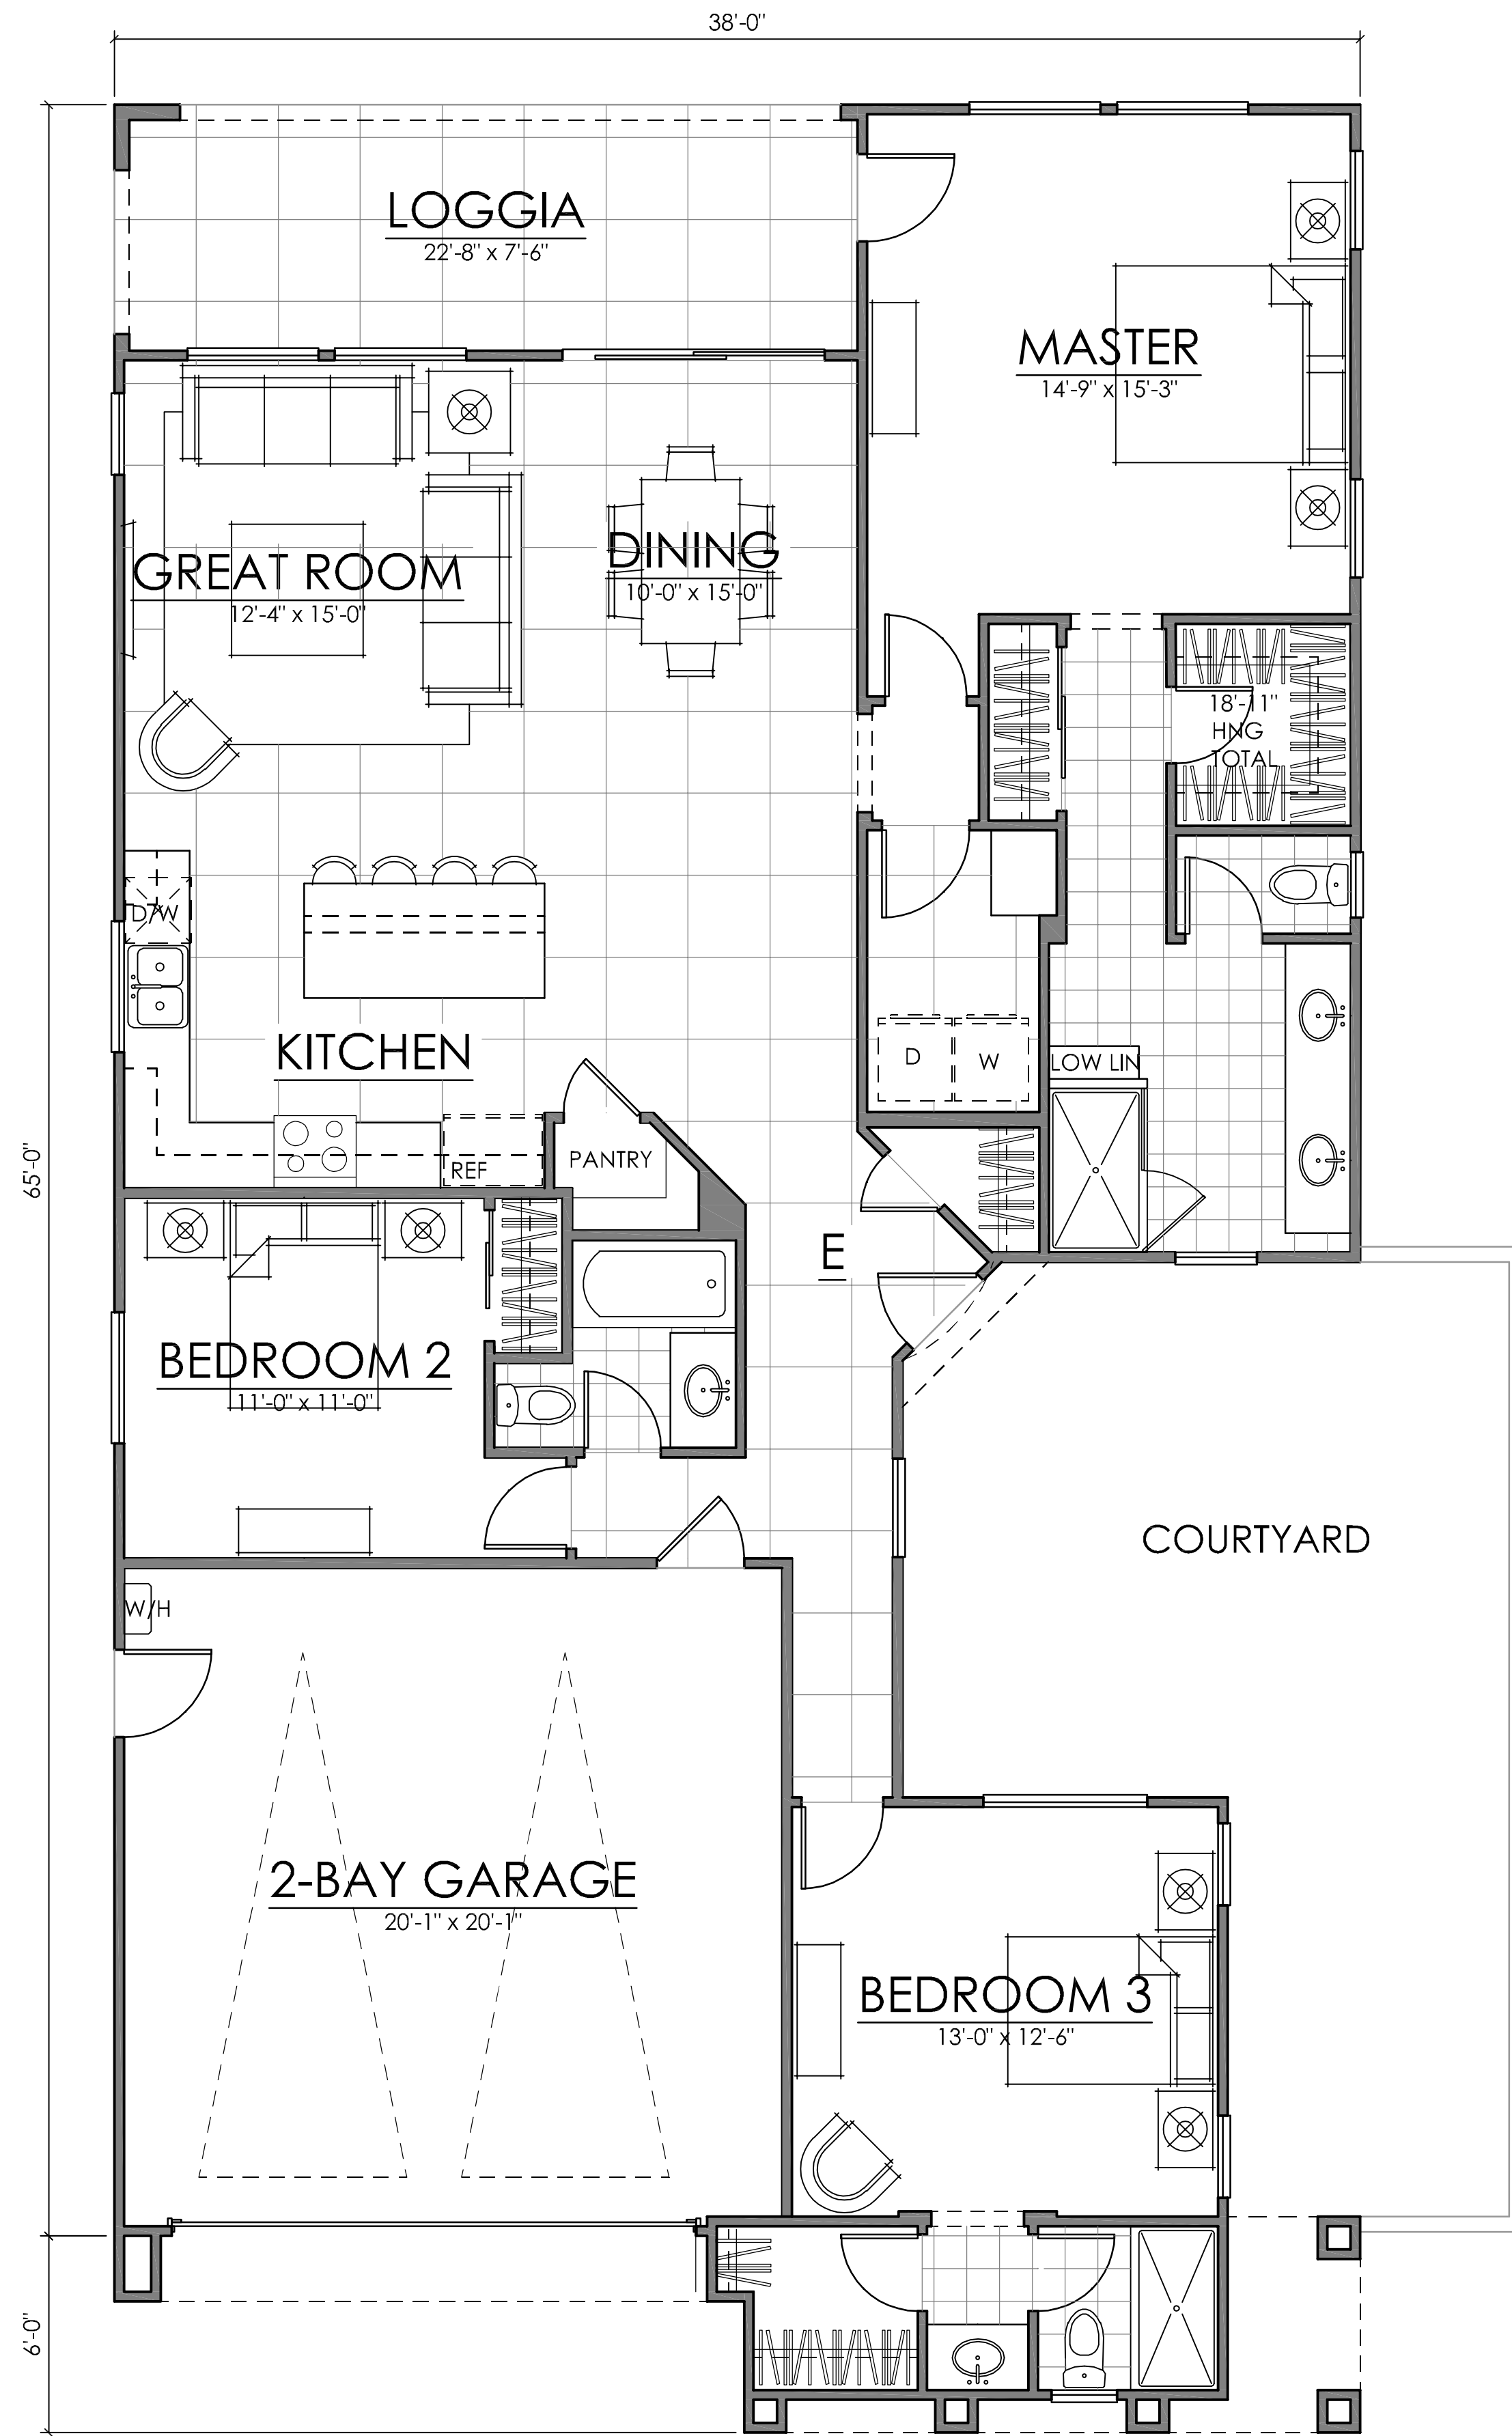

FIRST FLOOR
TOTAL LIVING

1679 SQ. FT.
1679 SQ. FT.

PLAN TWO 'B' | 1679 SQ. FT.
GALLERY SKYBORNE | GALLERY HOMES
DESERT HOT SPRINGS, CALIFORNIA

NOTE: SQUARE FOOTAGE MAY VARY BASED ON CALCULATION METHODS
THESE DRAWINGS ARE INTENDED FOR DESIGN DEVELOPMENT AND PRELIMINARY STUDIES ONLY AND ARE NOT TO BE USED FOR ANY OTHER PURPOSE, SUCH AS FINAL PLOTTING OR FINAL ENGINEERING. COPYRIGHT WOODLEY ARCHITECTURAL GROUP, INC. THESE DRAWINGS MAY NOT BE USED OR DUPLICATED WITHOUT THE EXPRESS WRITTEN PERMISSION OF WOODLEY ARCHITECTURAL GROUP, INC.

11.25.19