



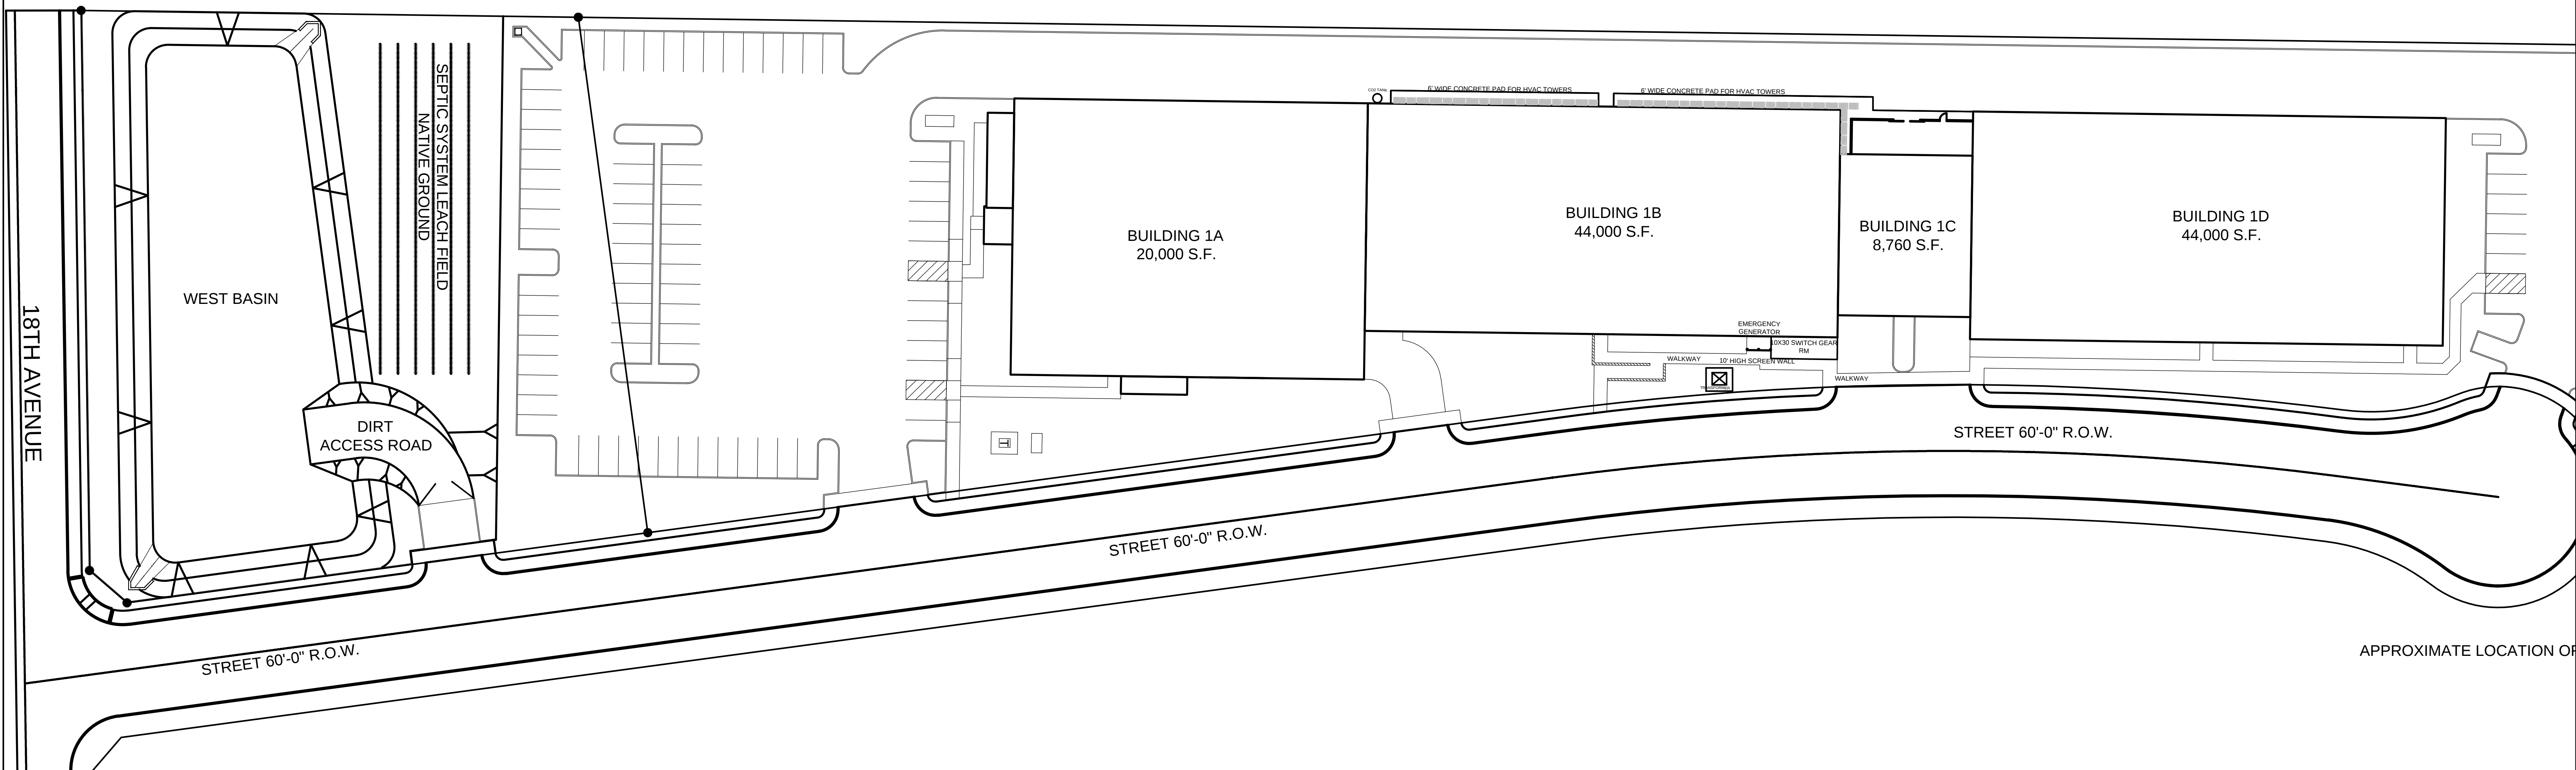


SITE PLAN PHASE 2

1/ 32"=1'-0"



18572 AVOLINDA DRIVE
Suite 100
YORBA LINDA, CA 92886
Tel: (714) 315.0099
dan@danclinetinc.com

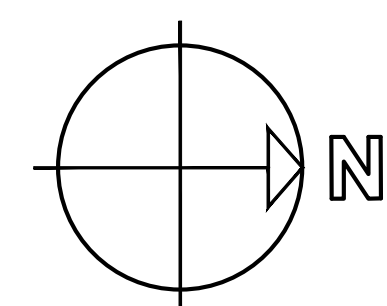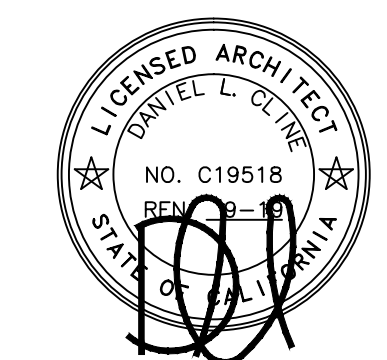

15.		
14.		
13.		
12.		
11.		
10.		
9.		
8.		
7.		
6.		
5.		
4.		
3.		
2.		
1.		
No.	Revision/Issue	Date

Industrial Building,
18th Desert Hot Springs
California 92240

Project Consultant:-



DESCRIPTION:

PLOT DETAIL:

PAPER SIZE: 30" X 42"

Date
12/10/18